


8/17/99

REVISIONS


4:23:38 PM \\ms\y\2514\c.pmp.d19.dgn  
\$\$\$\$\$USERNAME\$\$\$\$\$

QA/QC STAGE:

REVIEW: \_\_\_\_\_  
 CONCUR: \_\_\_\_\_  
 REVISE: \_\_\_\_\_  
 VERIFY: \_\_\_\_\_

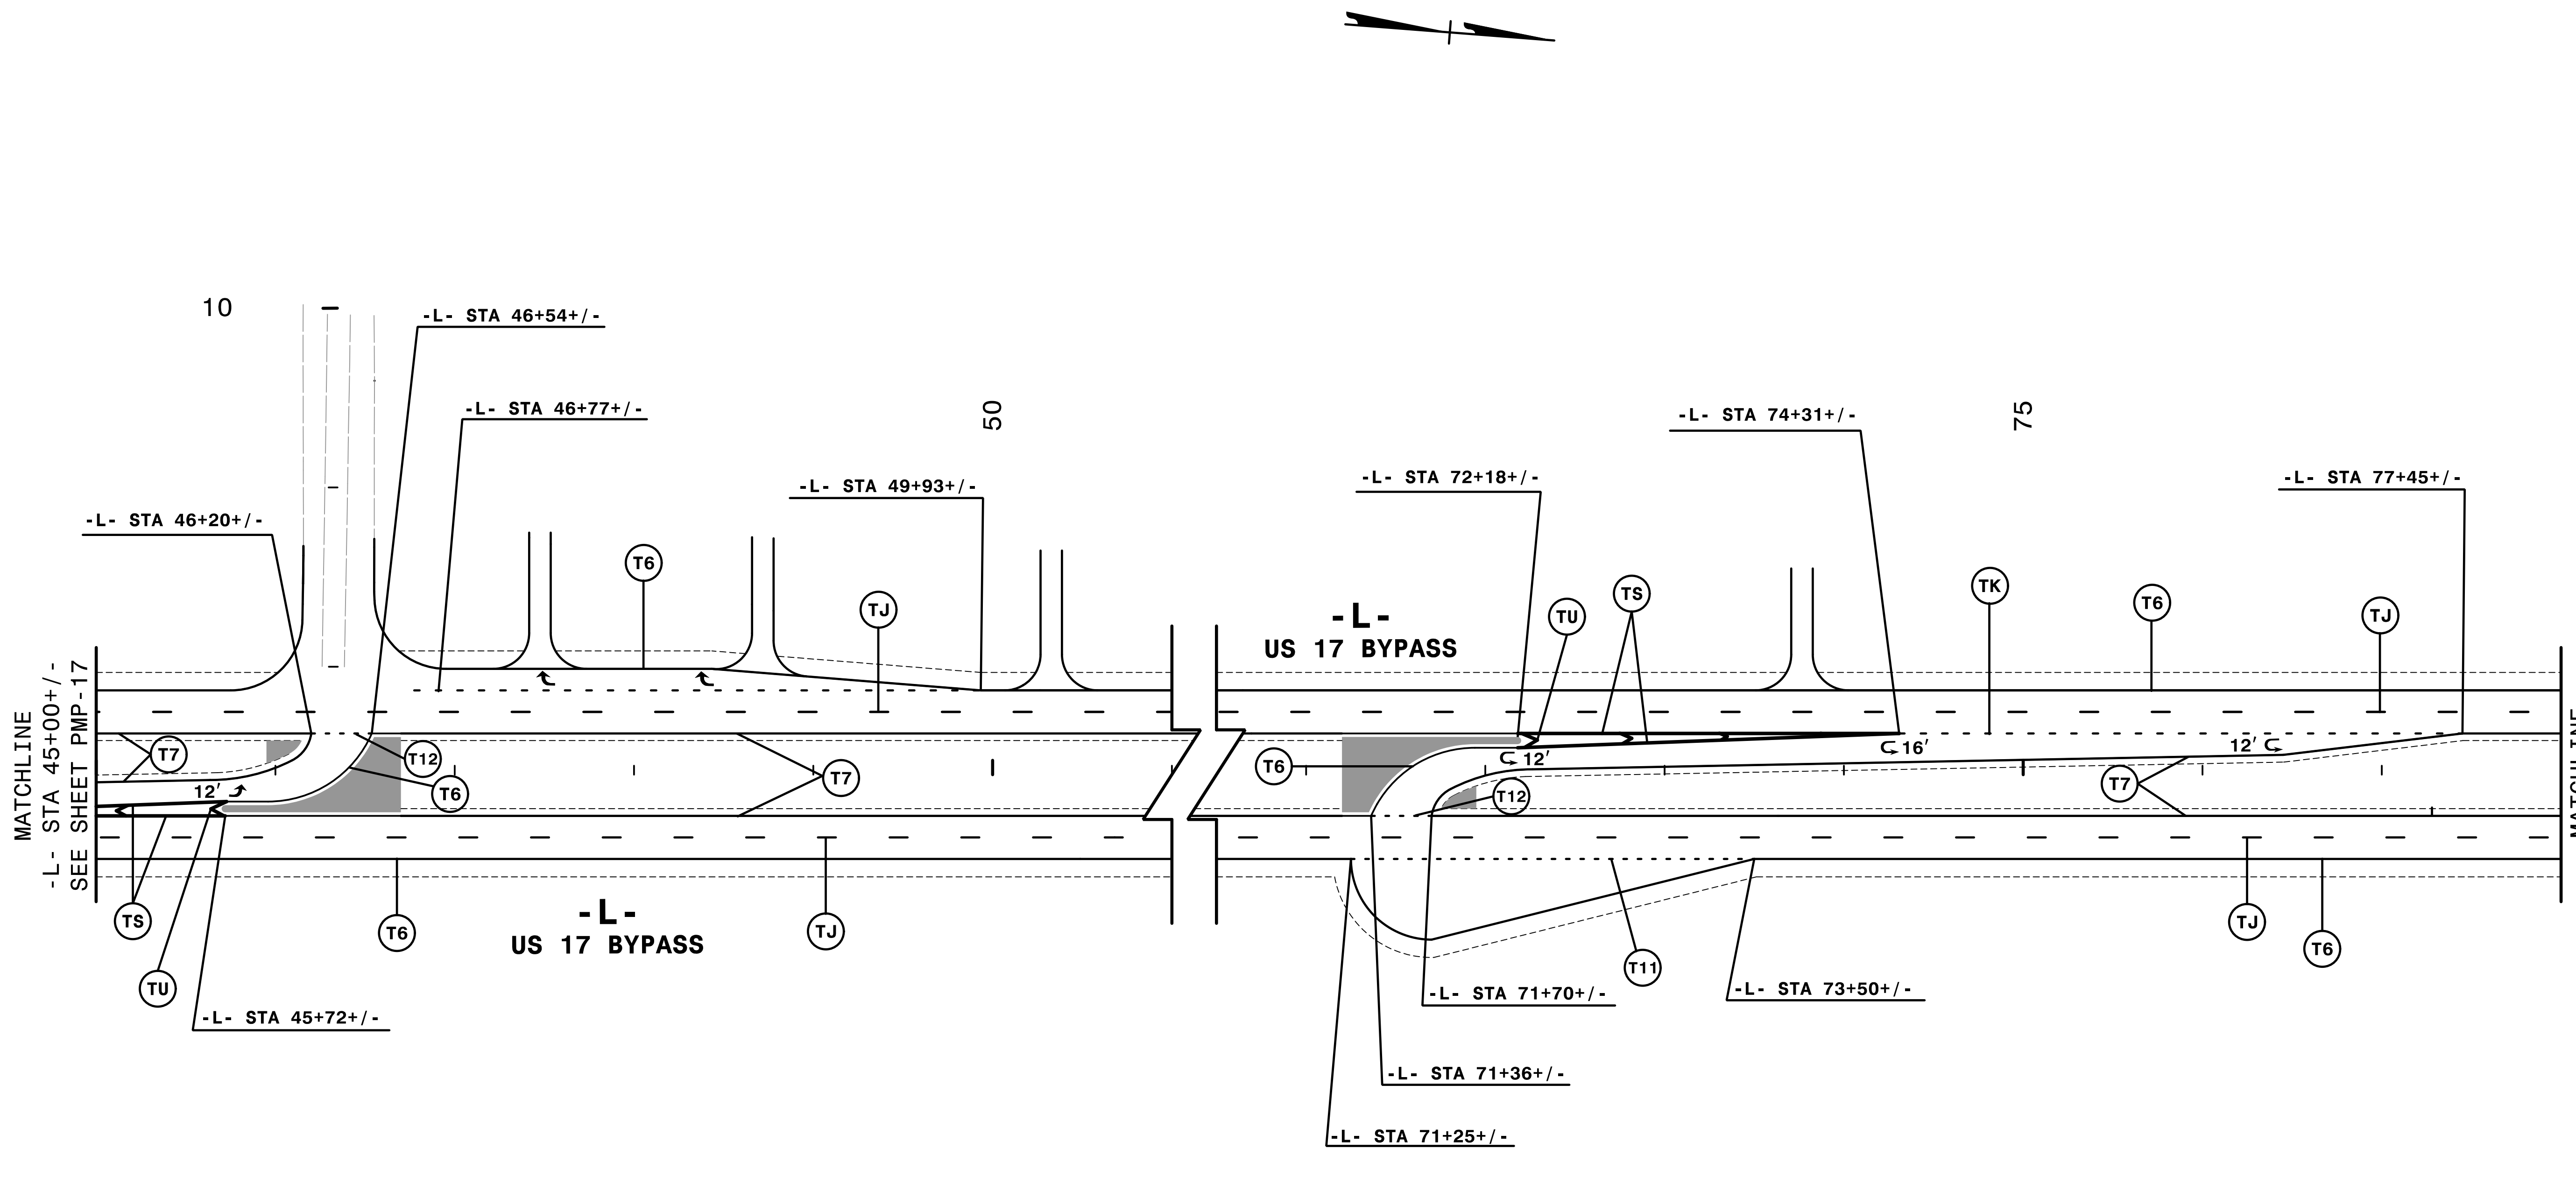

NOTE: ALL LANE WIDTHS ARE 12' UNLESS OTHERWISE SHOWN.

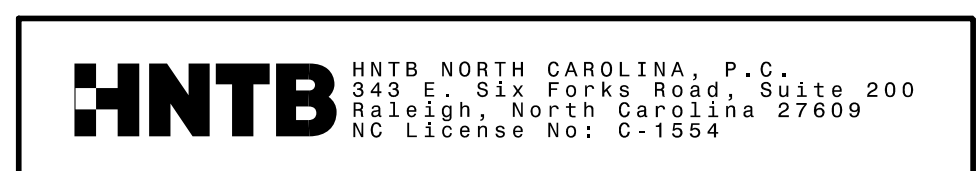

SEAL

APPROVED: \_\_\_\_\_  
 Described by:  
 Rhonda B. Early  
 F34CAF5AC6BF48A

DATE: 2/10/2015

TRANSPORTATION  
 MANAGEMENT PLAN

**FINAL PAVEMENT  
 MARKING PLANS**