


8/17/99

REVISIONS

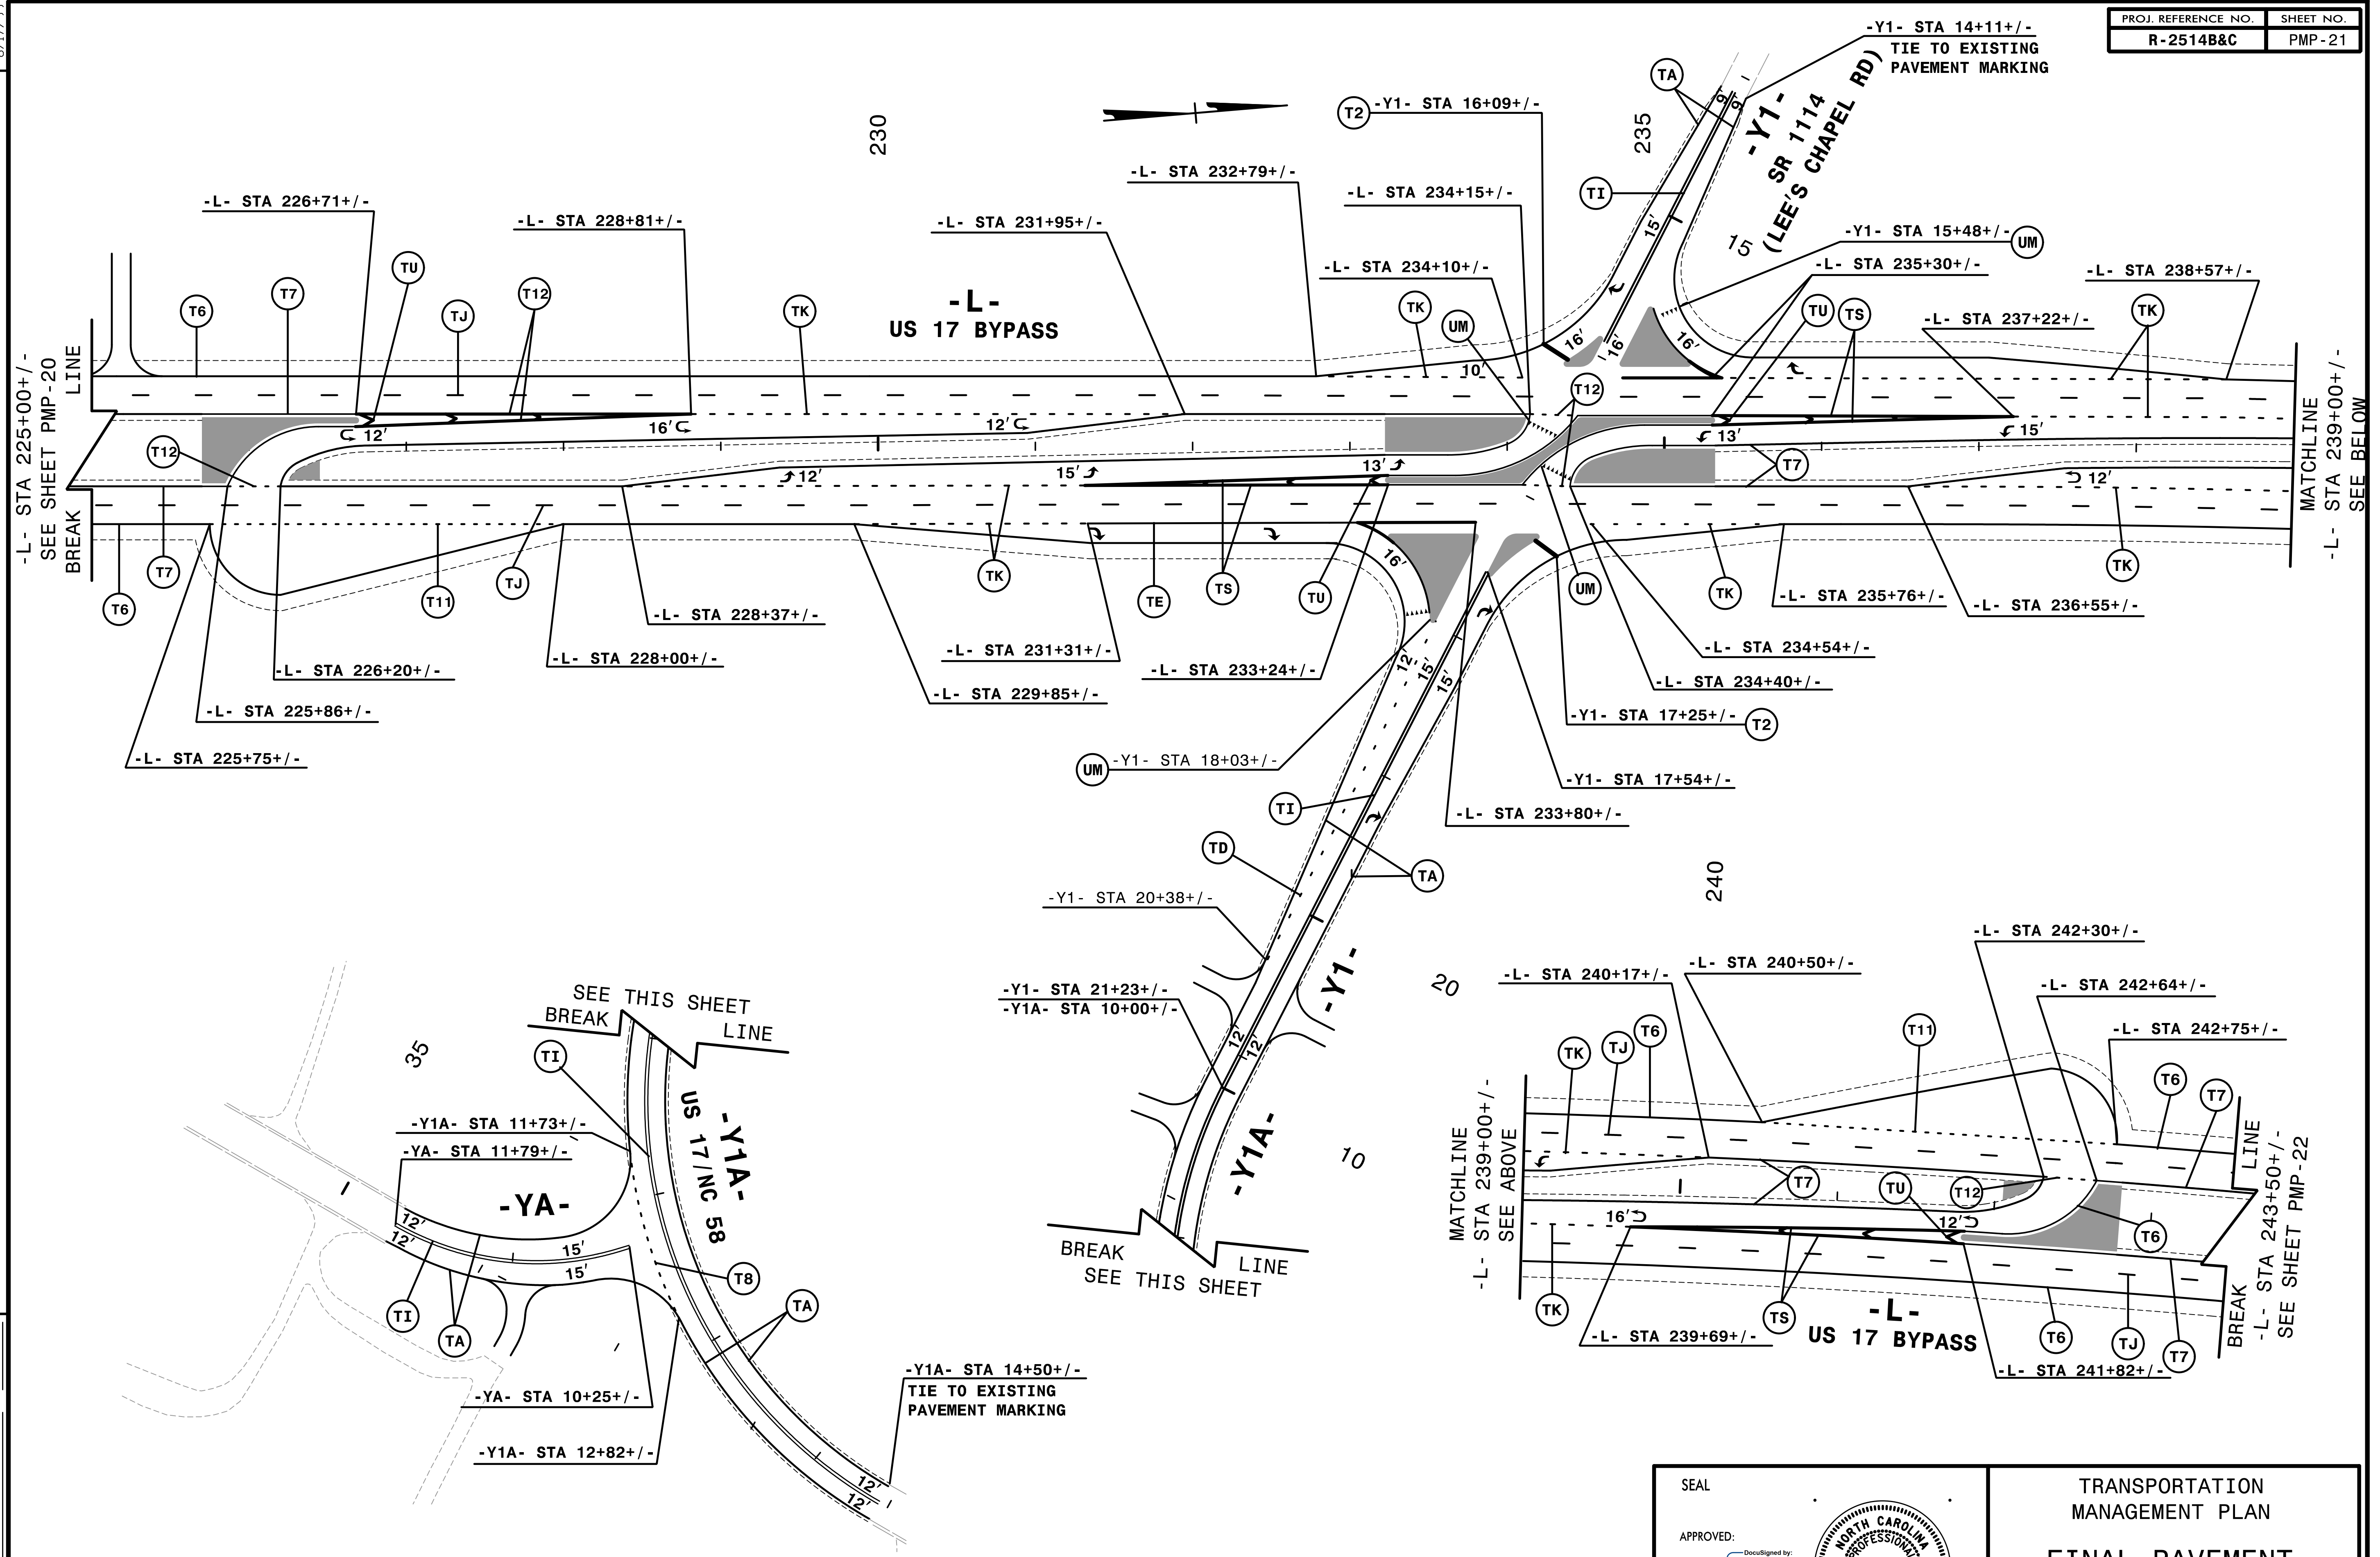

4:25:03 PM 2/10/2015 c:\pmp-d22.dgn  
 \$\$\$\$USERNAME\$\$\$\$

QA/QC STAGE:  
 REVIEW:  
 CONCUR:  
 REVISE:  
 VERIFY:

NOTE: ALL LANE WIDTHS ARE 12' UNLESS OTHERWISE SHOWN.

**HNTB** HNTB NORTH CAROLINA, P.C.  
 343 E. Six Forks Road, Suite 200  
 Raleigh, North Carolina 27609  
 NC License No: C-1554

SEAL  
 APPROVED:  
 Designated by:  
 Rhonda B. Ealy  
 F34CAFSACBFA8A.  
 SEAL  
 023521  
 ENGINEER  
 NORTH CAROLINA  
 PROFESSIONAL  
 RYONDA B. EALY

DATE: 2/10/2015

TRANSPORTATION  
 MANAGEMENT PLAN

**FINAL PAVEMENT  
 MARKING PLANS**