


8/17/99

REVISIONS

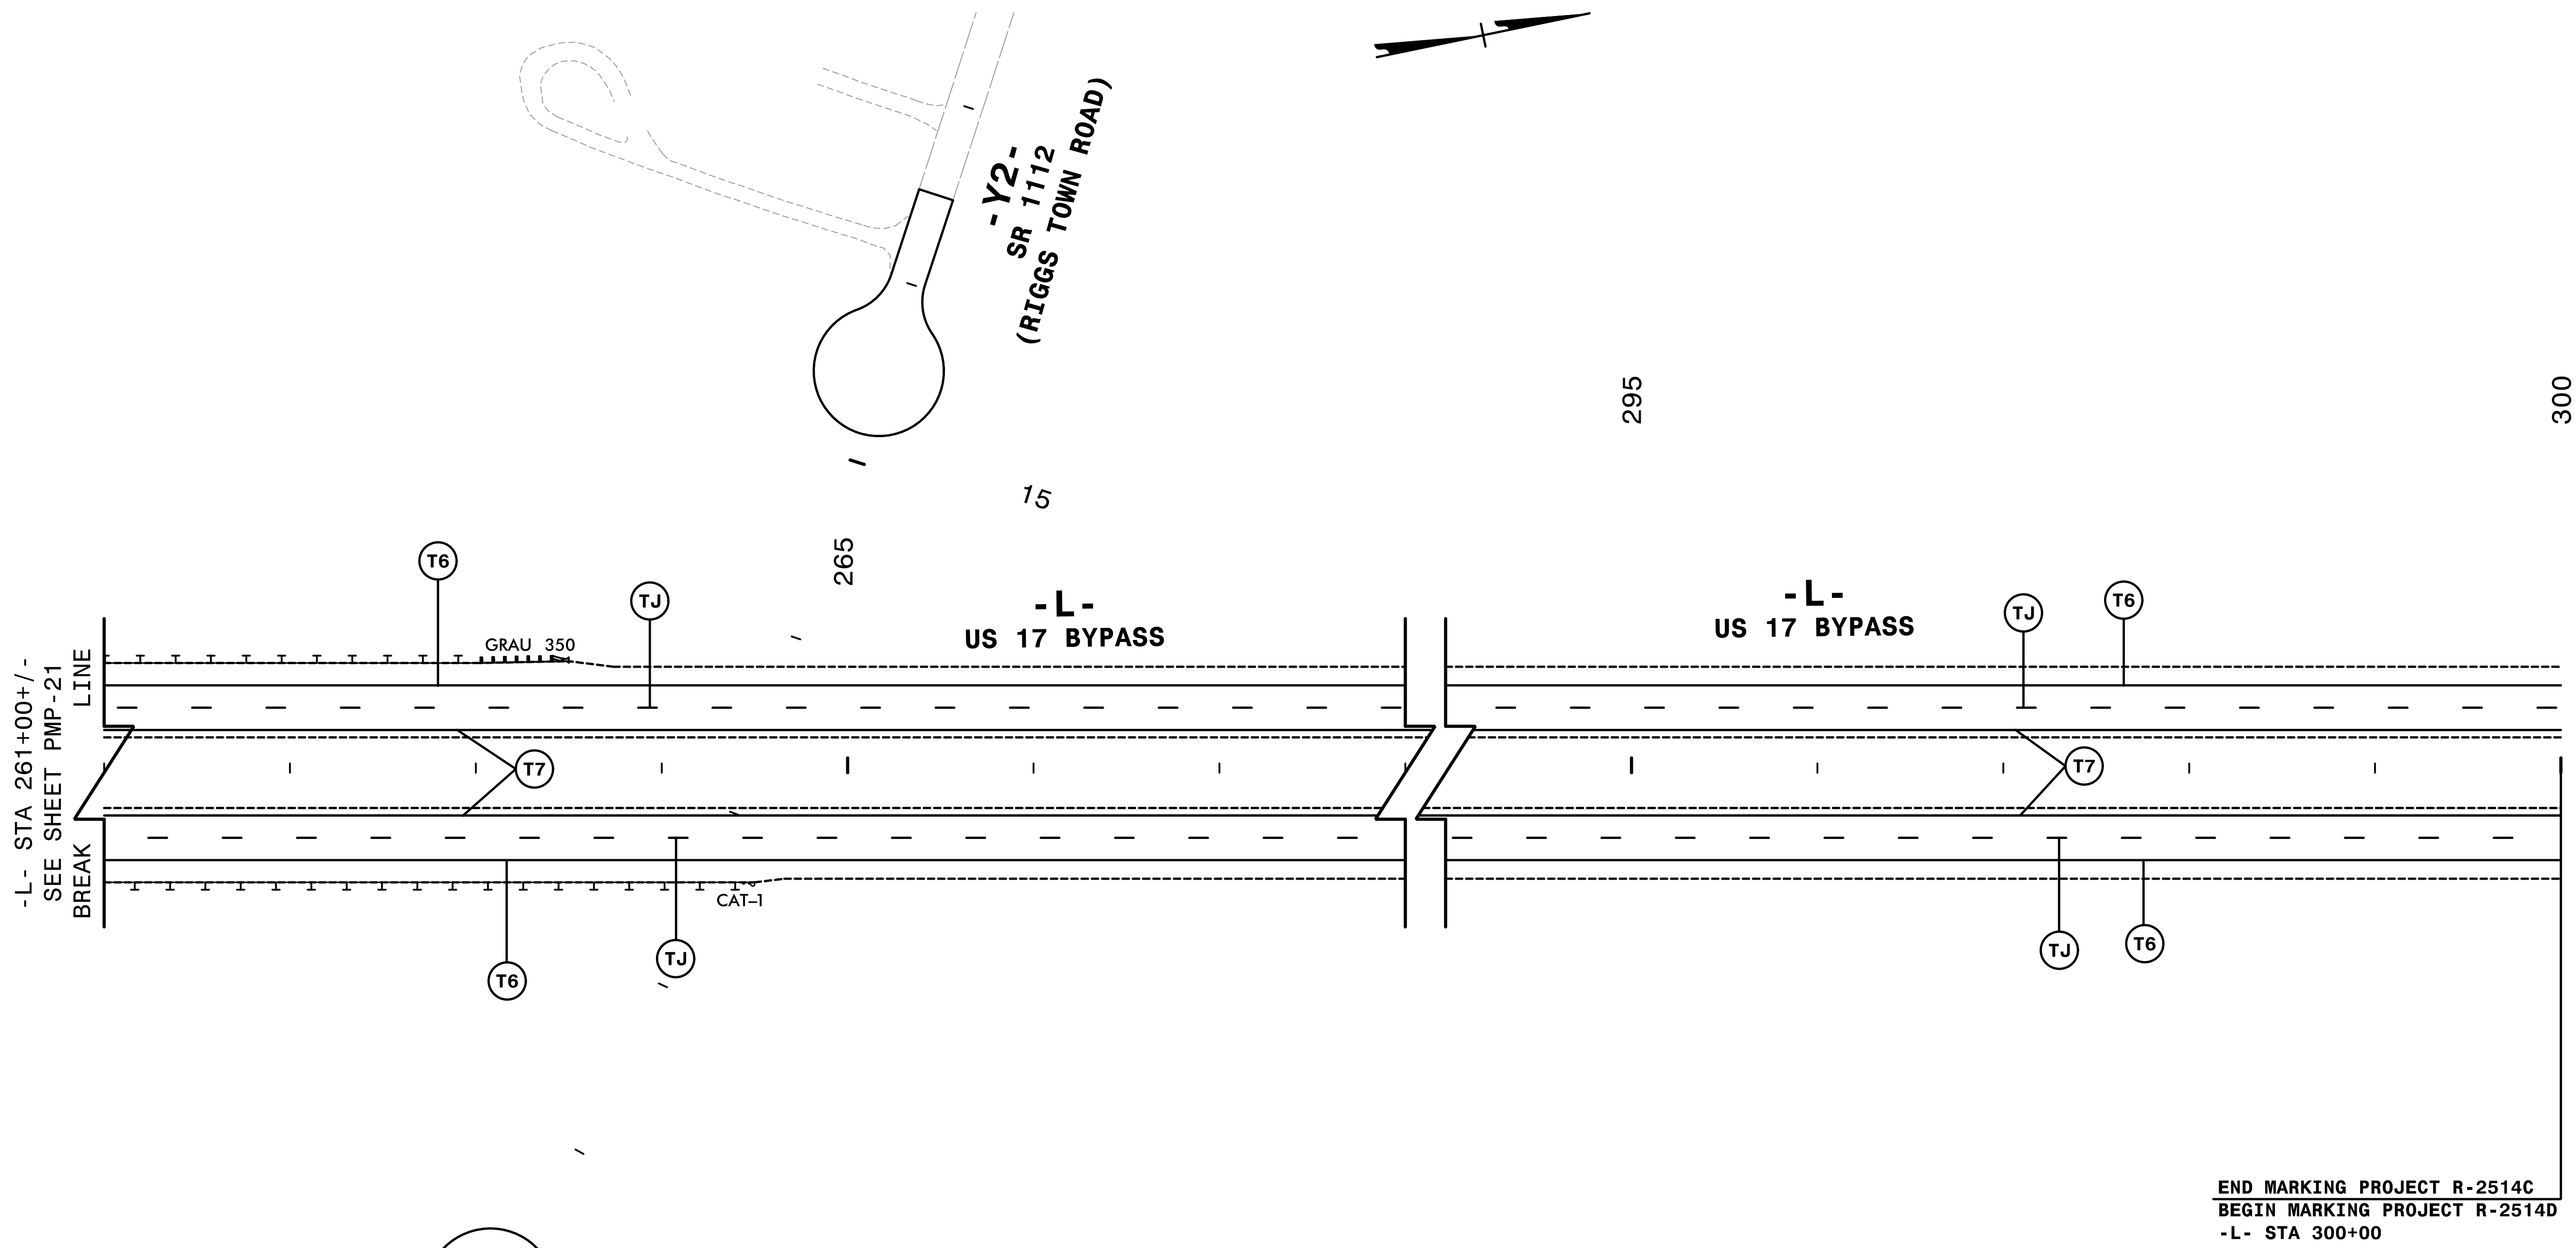

-L- STA 261+00+/-  
SEE SHEET PMP-21  
BREAK  
LINE

GRAU 350

CAT-1

END MARKING PROJECT R-2514C  
BEGIN MARKING PROJECT R-2514D  
-L- STA 300+00

-Y2-  
SR 1112  
(RIGGS TOWN ROAD)

NOTE: ALL LANE WIDTHS ARE 12' UNLESS OTHERWISE SHOWN.

4:26:14 PM  
C:\Users\pmp\Documents\2514c\_pmp.d23.dgn  
\$\$\$\$\$USERNAME\$\$\$\$\$

QA/QC STAGE:  
REVIEW:  
CONCUR:  
REVISE:  
VERIFY:

**HNTB** HNTB NORTH CAROLINA, P.C.  
343 E. Six Forks Road, Suite 200  
Raleigh, North Carolina 27609  
NC License No: C-1554

SEAL

APPROVED: *Rhonda B. Early*

DATE: 2/10/2015

TRANSPORTATION  
MANAGEMENT PLAN

**FINAL PAVEMENT  
MARKING PLANS**