

8/17/99


REVISIONS

4:26:07 PM \\ms\p\2514b.pmp.d16.dgn
\$\$\$\$USERNAME\$\$\$\$

QA/QC STAGE:

REVIEW:	_____
CONCUR:	_____
REVISE:	_____
VERIFY:	_____

NOTE: ALL LANE WIDTHS ARE 12' UNLESS OTHERWISE SHOWN.

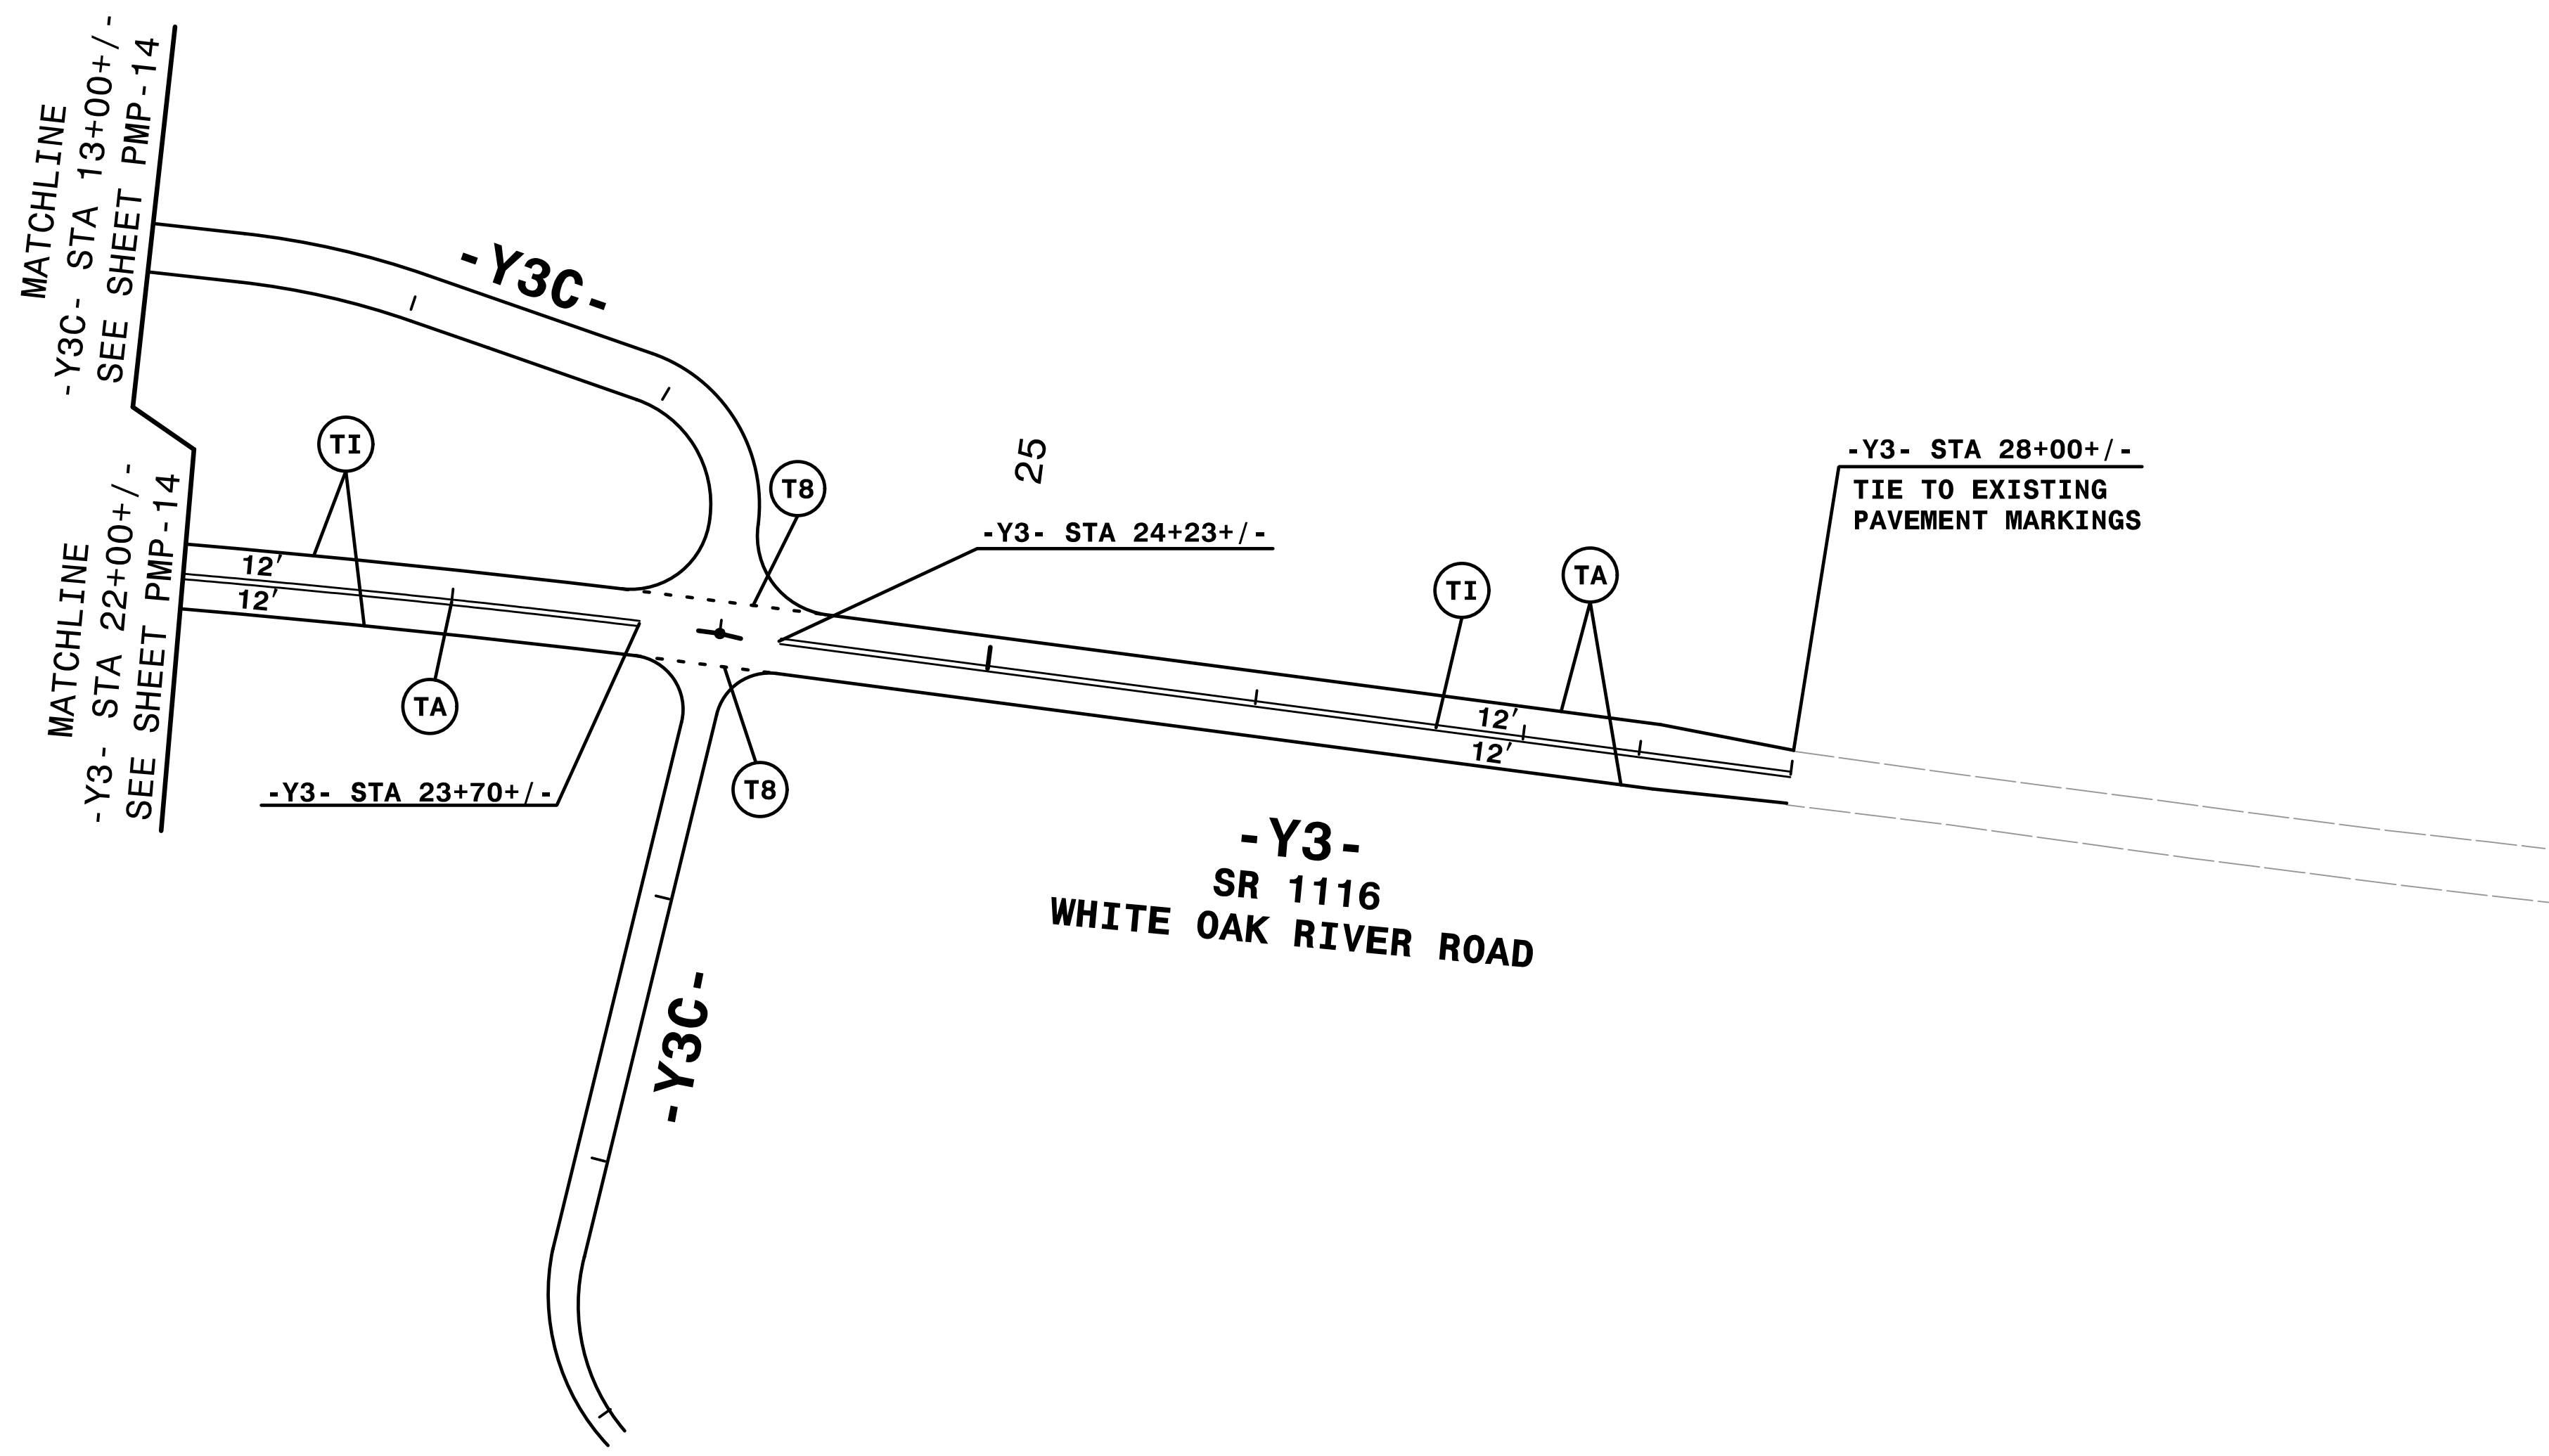

HNTB HNTB NORTH CAROLINA, P.C.
343 E. Six Forks Road, Suite 200
Raleigh, North Carolina 27609
NC License No: C-1554

SEAL

APPROVED: *Rhonda B. Early*

Disc: Signed by: Rhonda B. Early
FS4CAF5AC68F48A...

DATE: 2/10/2015

TRANSPORTATION
MANAGEMENT PLAN

**FINAL PAVEMENT
MARKING PLANS**