



REVISIONS
 R/W Revision 6/26/14 JCL Revised and Added Permanent Utility Easements (PUE) to Parcel I Right -L- Sta.55+85 to 58+33

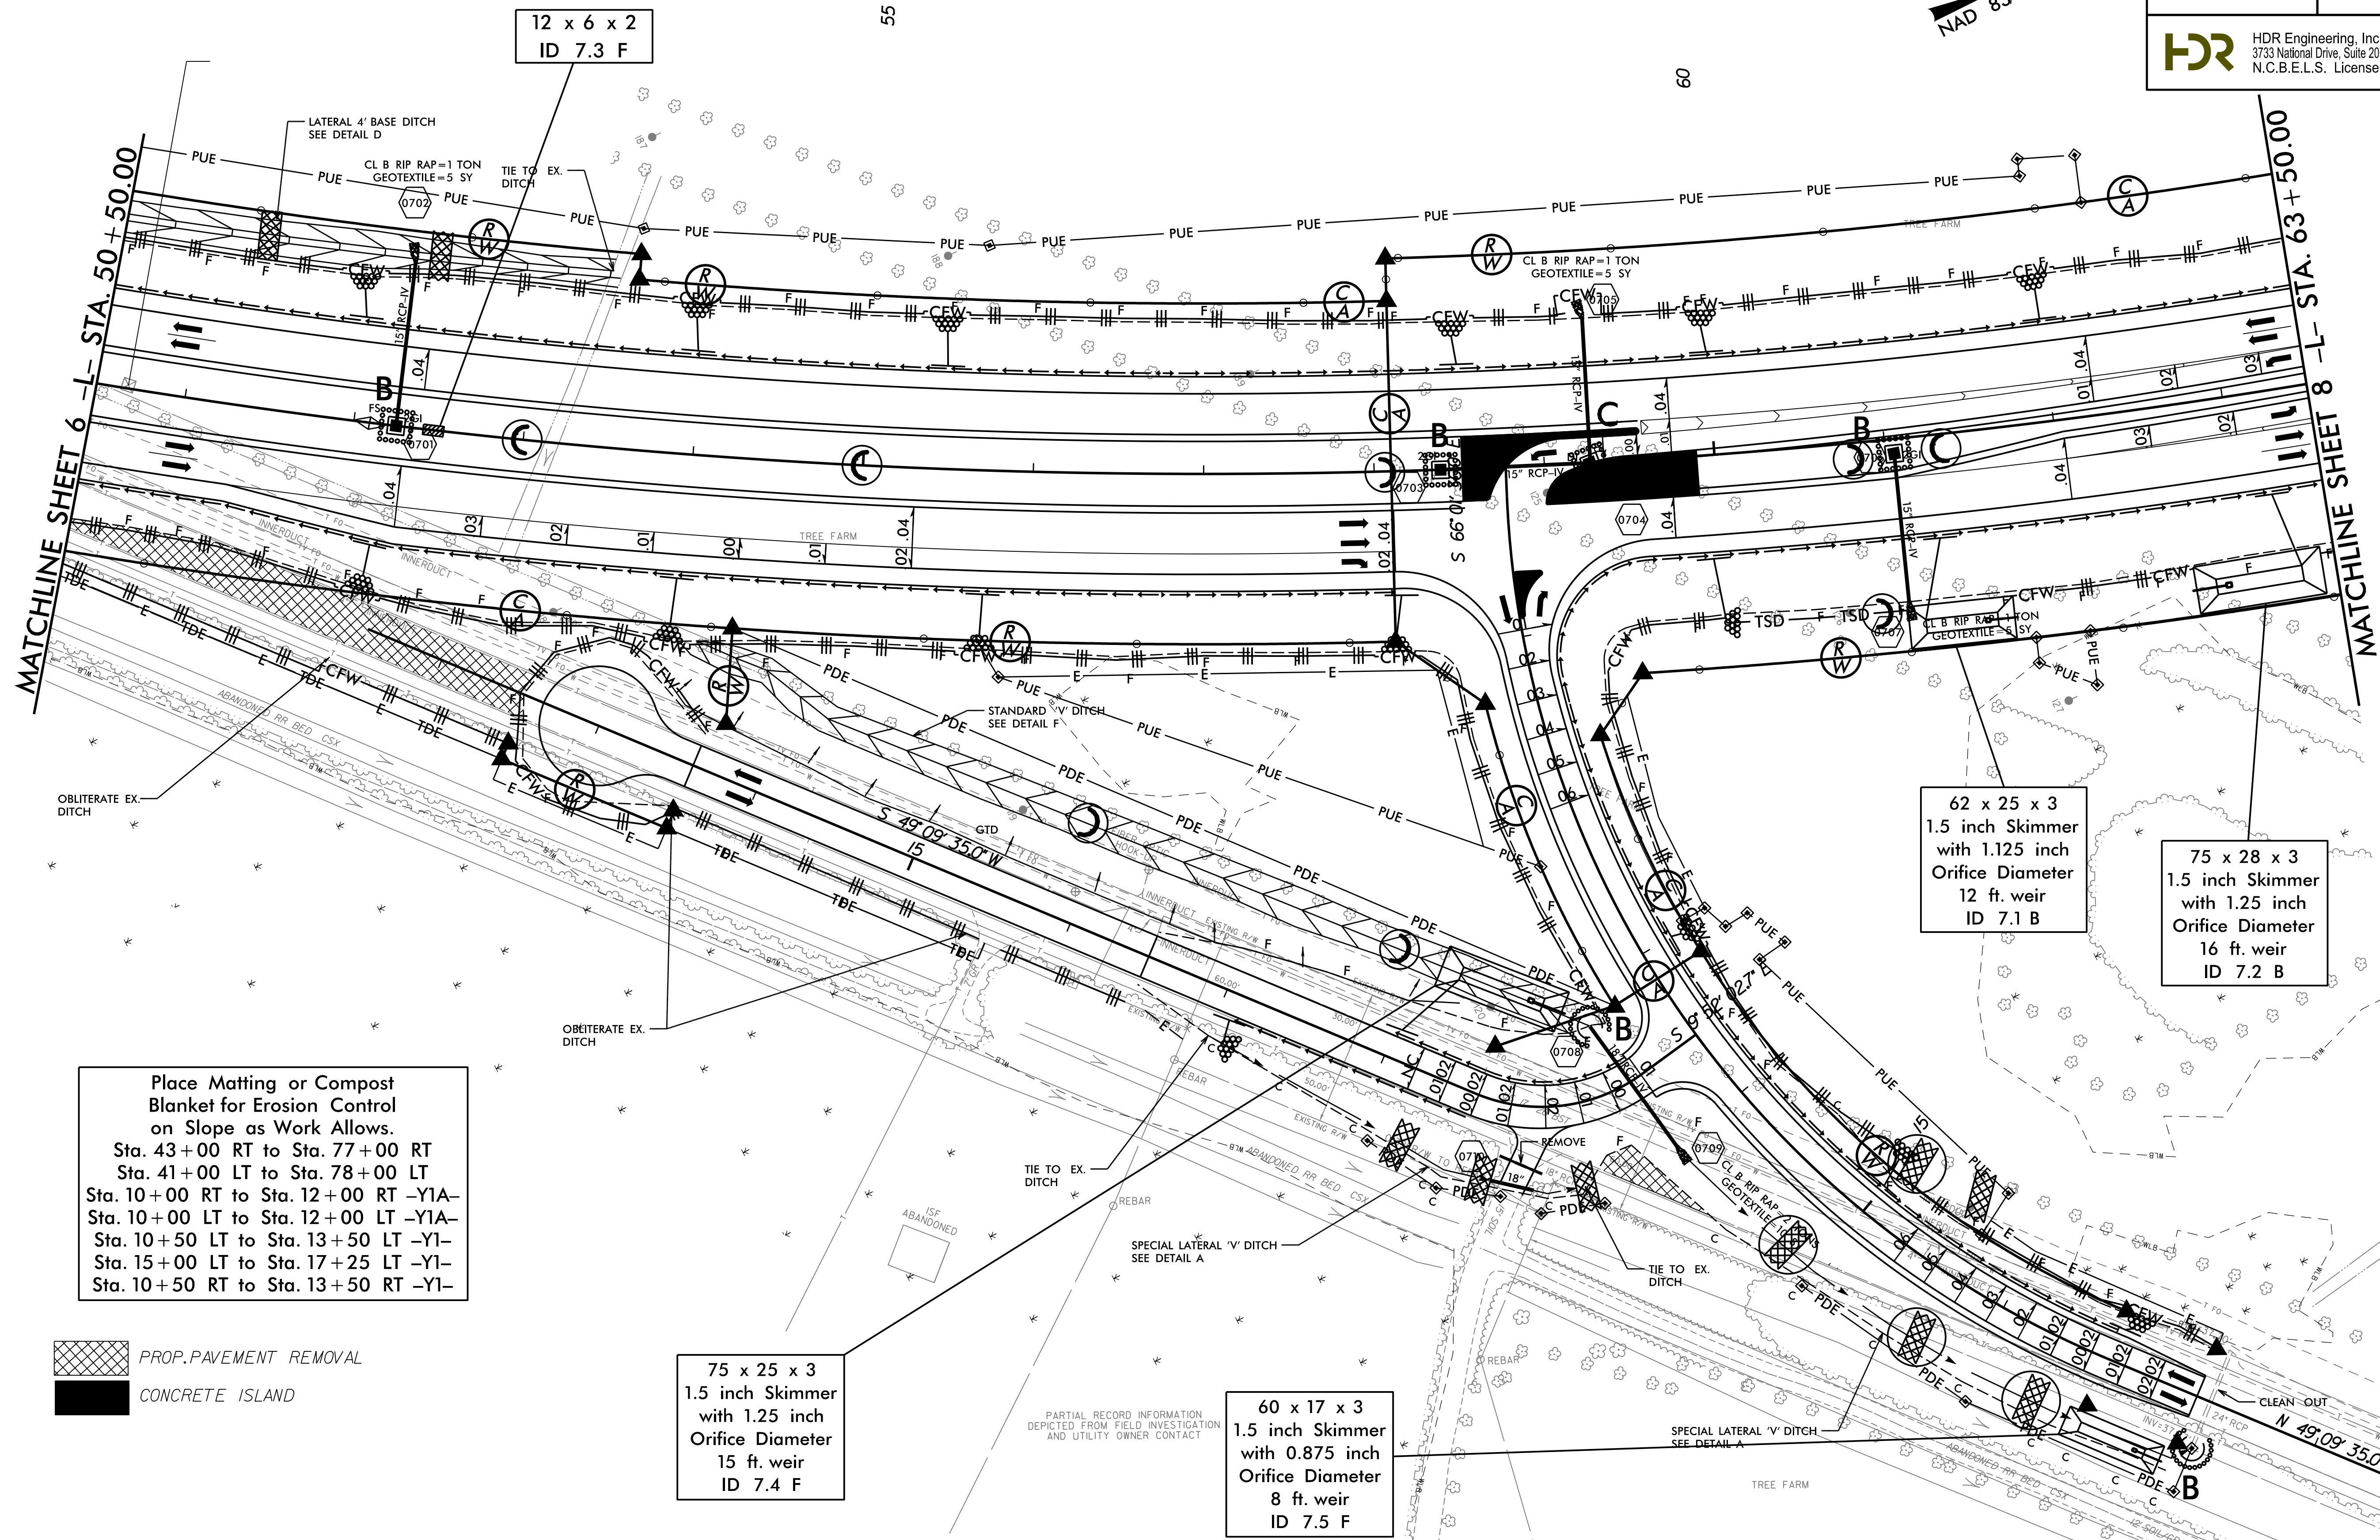

Place Matting or Compost Blanket for Erosion Control on Slope as Work Allows.
 Sta. 43+00 RT to Sta. 77+00 RT
 Sta. 41+00 LT to Sta. 78+00 LT
 Sta. 10+00 RT to Sta. 12+00 RT -Y1A-
 Sta. 10+00 LT to Sta. 12+00 LT -Y1A-
 Sta. 10+50 LT to Sta. 13+50 LT -Y1-
 Sta. 15+00 LT to Sta. 17+25 LT -Y1-
 Sta. 10+50 RT to Sta. 13+50 RT -Y1-

 PROP. PAVEMENT REMOVAL
 CONCRETE ISLAND

75 x 25 x 3
 1.5 inch Skimmer
 with 1.25 inch
 Orifice Diameter
 15 ft. weir
 ID 7.4 F

60 x 17 x 3
 1.5 inch Skimmer
 with 0.875 inch
 Orifice Diameter
 8 ft. weir
 ID 7.5 F

62 x 25 x 3
 1.5 inch Skimmer
 with 1.125 inch
 Orifice Diameter
 12 ft. weir
 ID 7.1 B

75 x 28 x 3
 1.5 inch Skimmer
 with 1.25 inch
 Orifice Diameter
 16 ft. weir
 ID 7.2 B