
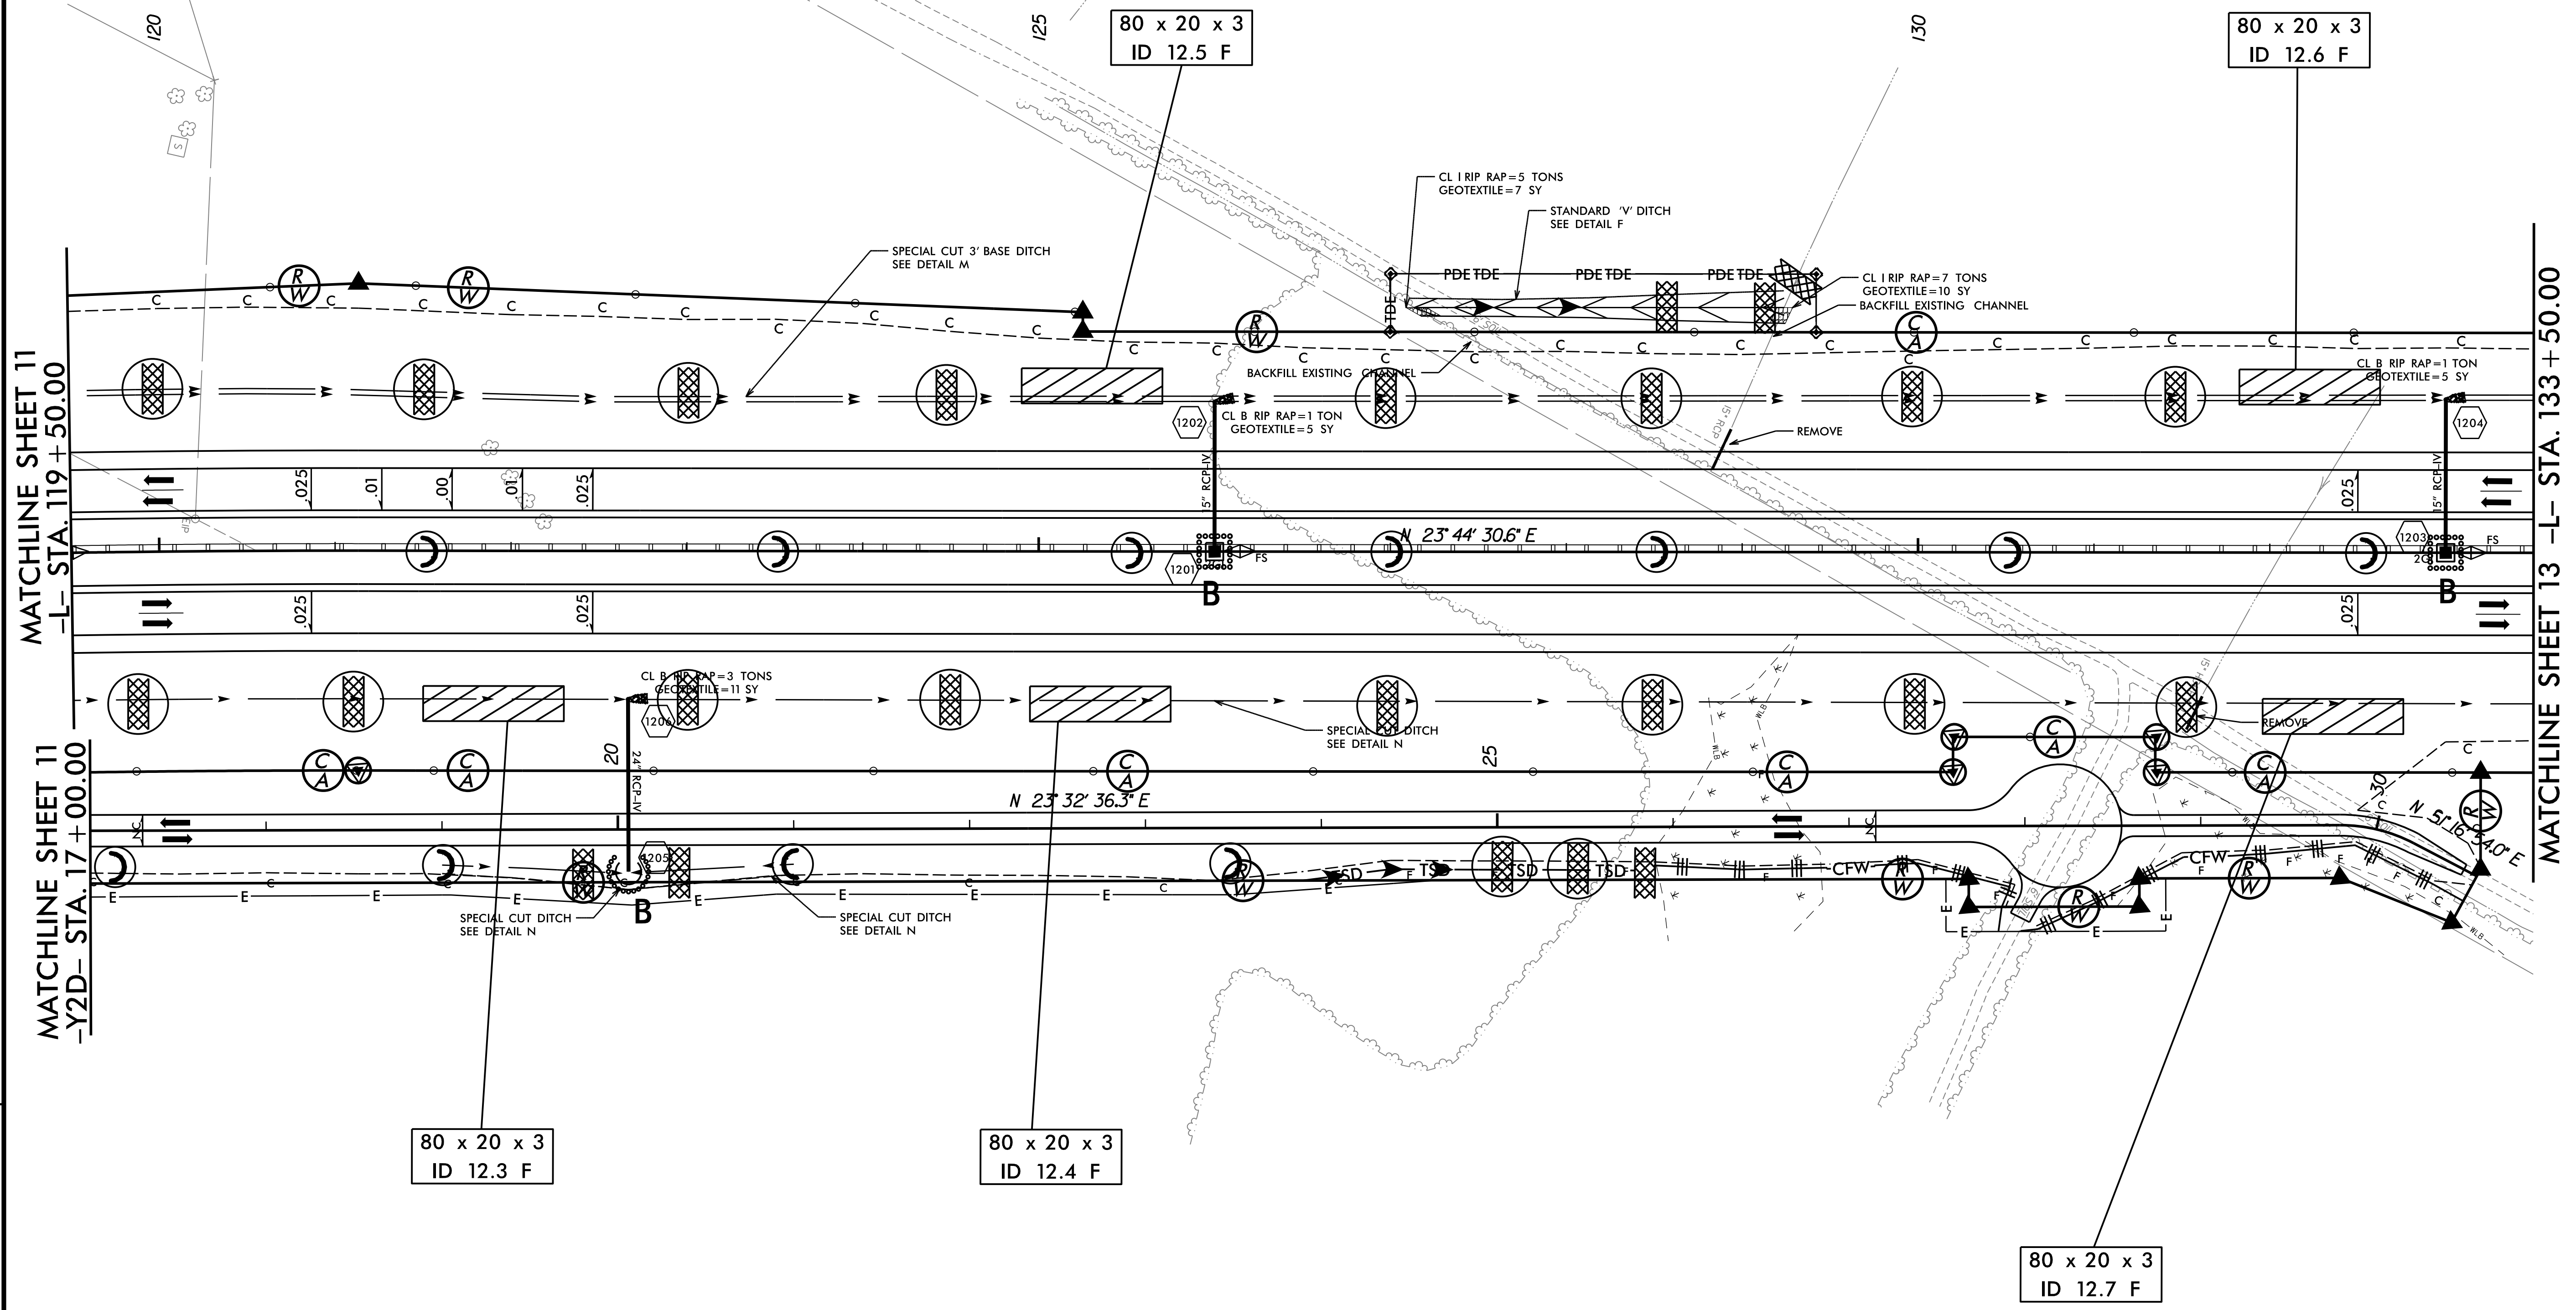


REVISIONS
 R/W Revision 4/9/14 JCL Converted Temporary Construction Easement (TCE) to Permanent Drainage Easement (PDE) on Parcel 1B

8/17/99
 1/22/2015
 R-2514B-EC-FINAL_PSH.dgn
 2514B-EC-FINAL_PSH.dgn

Place Matting or Compost
 Blanket for Erosion Control
 on Slope as Work Allows.
 Sta. 133+00 RT to Sta. 138+50 RT
 Sta. 111+00 LT to Sta. 137+00 LT
 Sta. 25+50 RT to Sta. 27+00 RT -Y2D-
 Sta. 28+50 RT to Sta. 30+55 RT -Y2D-

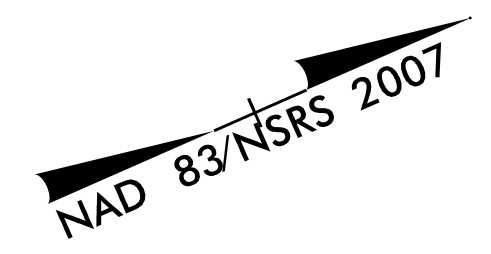

80 x 20 x 3
ID 12.3 F

80 x 20 x 3
ID 12.4 F

80 x 20 x 3
ID 12.5 F

80 x 20 x 3
ID 12.6 F

80 x 20 x 3
ID 12.7 F

SEE SHEETS 27-28 FOR -L- PROFILE
 SEE SHEET 36 FOR -Y2D- PROFILE