
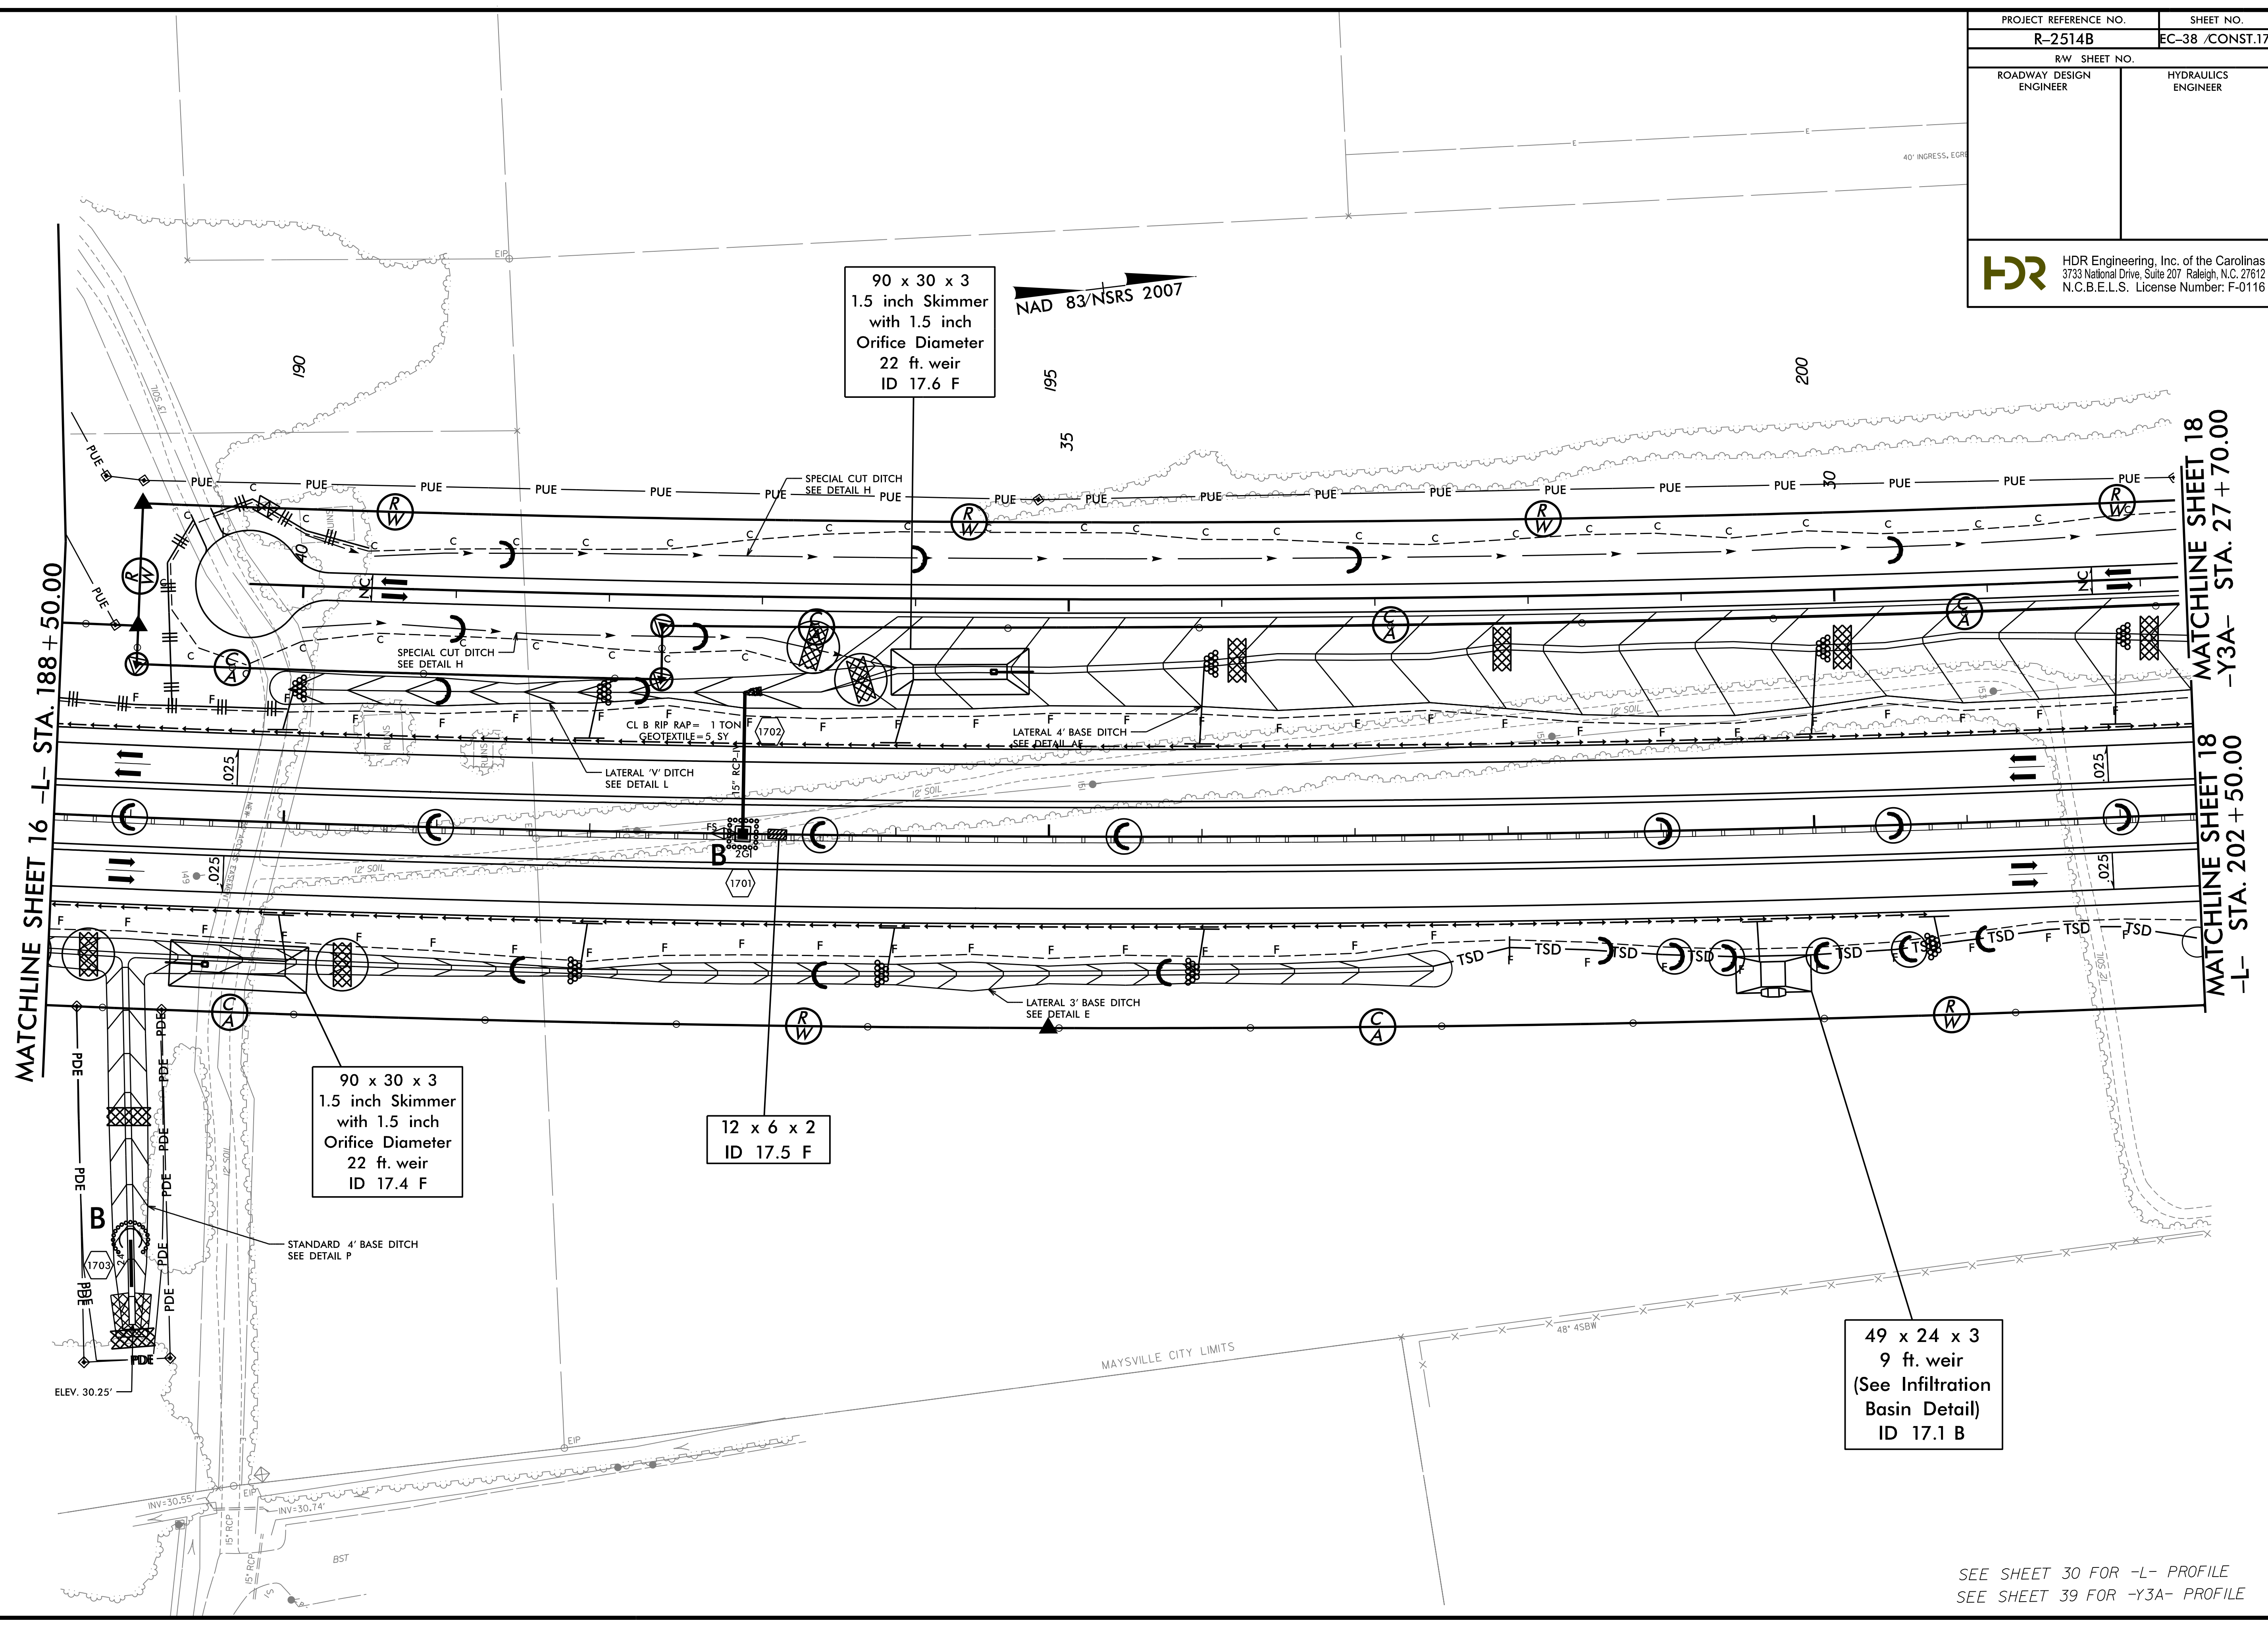


PROJECT REFERENCE NO.	SHEET NO.
R-2514B	EC-38 /CONST.17
RW SHEET NO.	
ROADWAY DESIGN ENGINEER	HYDRAULICS ENGINEER
 HDR Engineering, Inc. of the Carolinas 3733 National Drive, Suite 207 Raleigh, N.C. 27612 N.C.B.E.L.S. License Number: F-0116	

REVISIONS
 R/W Revision 6/26/14 JCL Added new Permanent Utility Easement (PUE) to Parcels 23A and 46. Added new Parcel No. 46.

8/17/99
 1/22/2015
 R-2514B-EC-FINAL_PSH.dgn
 2:54:33 PM



90 x 30 x 3
 1.5 inch Skimmer
 with 1.5 inch
 Orifice Diameter
 22 ft. weir
 ID 17.6 F

90 x 30 x 3
 1.5 inch Skimmer
 with 1.5 inch
 Orifice Diameter
 22 ft. weir
 ID 17.4 F

12 x 6 x 2
 ID 17.5 F

49 x 24 x 3
 9 ft. weir
 (See Infiltration
 Basin Detail)
 ID 17.1 B

SEE SHEET 30 FOR -L- PROFILE
 SEE SHEET 39 FOR -Y3A- PROFILE