
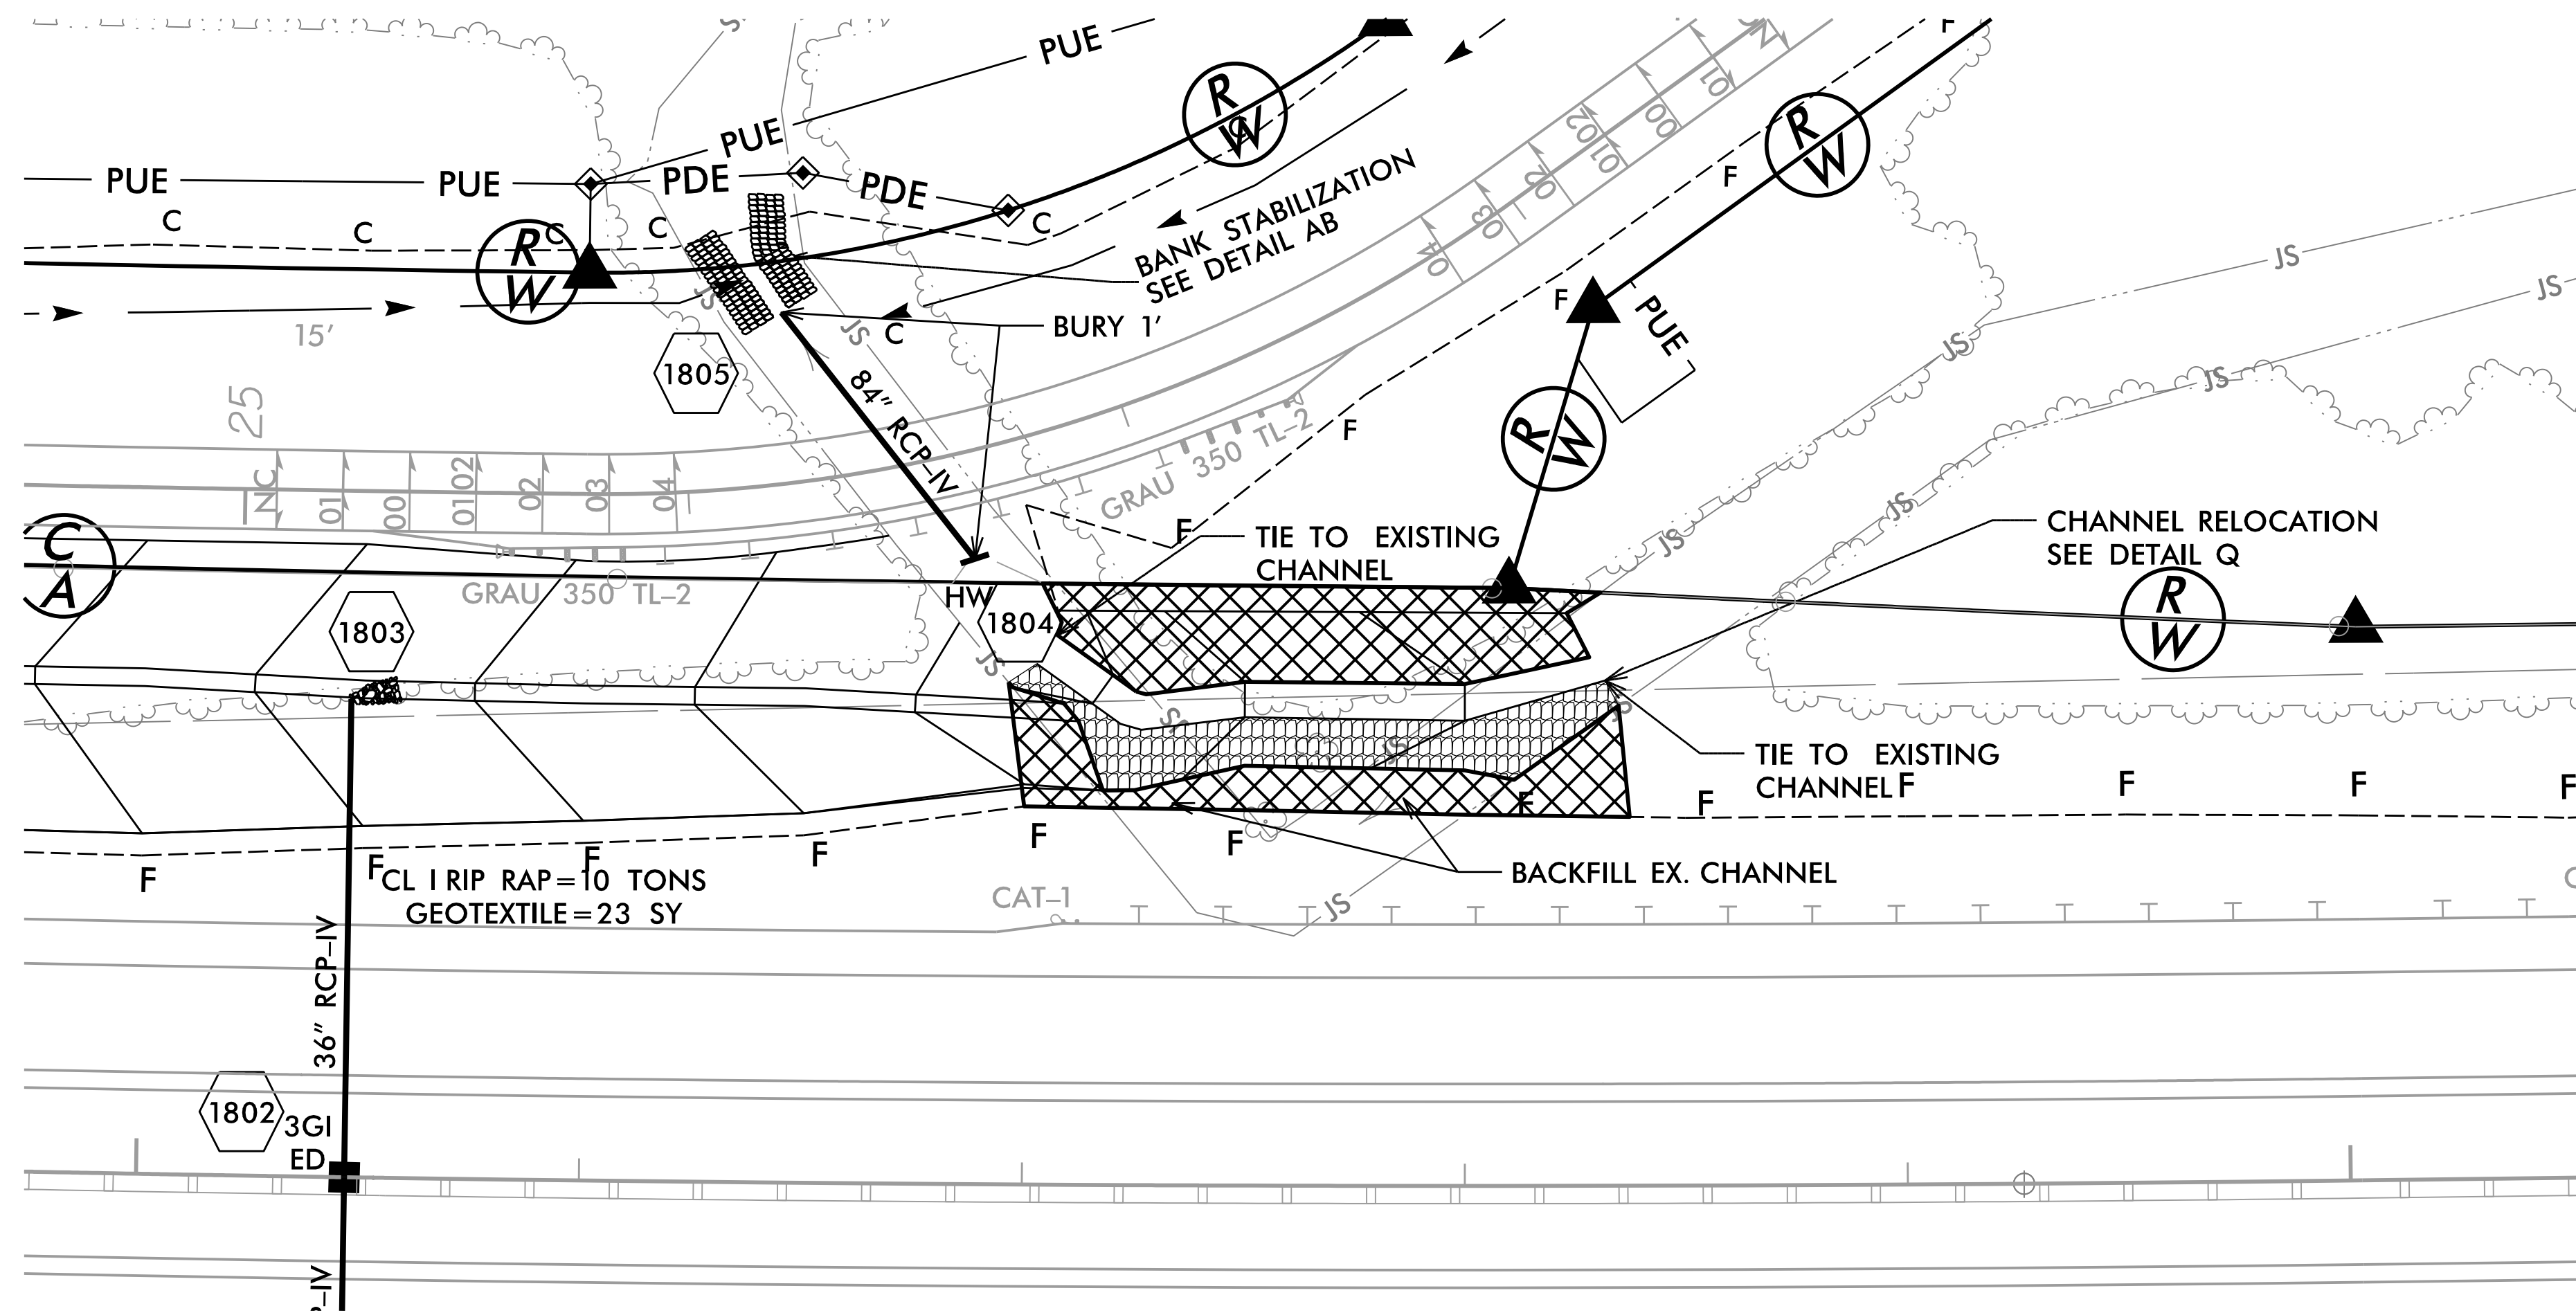


# 0.09 ACRE STREAMBANK REFORESTATION

PROJECT REFERENCE NO.	SHEET NO.
R-2514B	EC-39A /CONST.18
RW SHEET NO.	
ROADWAY DESIGN ENGINEER	HYDRAULICS ENGINEER

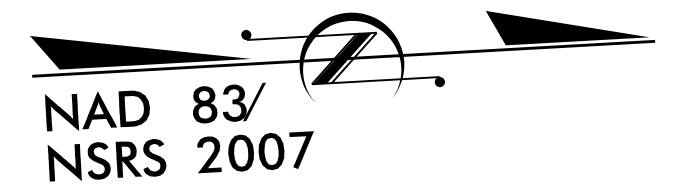

SEE RF-2, RF-3 AND PROJECT SPECIAL PROVISIONS

PLOT DRIVER: NCDOT\_pcf\_color\_eng\_50.plt  
 USER: cmyers  
 FILE: North Carolina Dept. of Transportation\Erosion\_Cr+I.R.\_2514B\_TO\_3.c\13.00.CAD\Erosion\_Control\R-2514B\_Reforestation\_PSH.dgn  
 PENTABLE: NCDOT\_EC.BW.tbl  
 DATE: 1/22/2015  
 TIME: 3:46:34 PM