



TIP NO. R-2514B,C	SHEET NO. SIGN-13
APPROVED: <u>Charles A. Johnson III</u> <small>DocuSigned by: Charles A. Johnson III 7802A0468CF4EB</small>	
DATE: 2/2/2015	
SEAL	

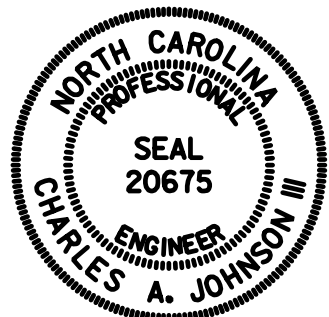

R-2514B -L- STA. 231+42.77 =
R-2514C -L- STA. 10+00

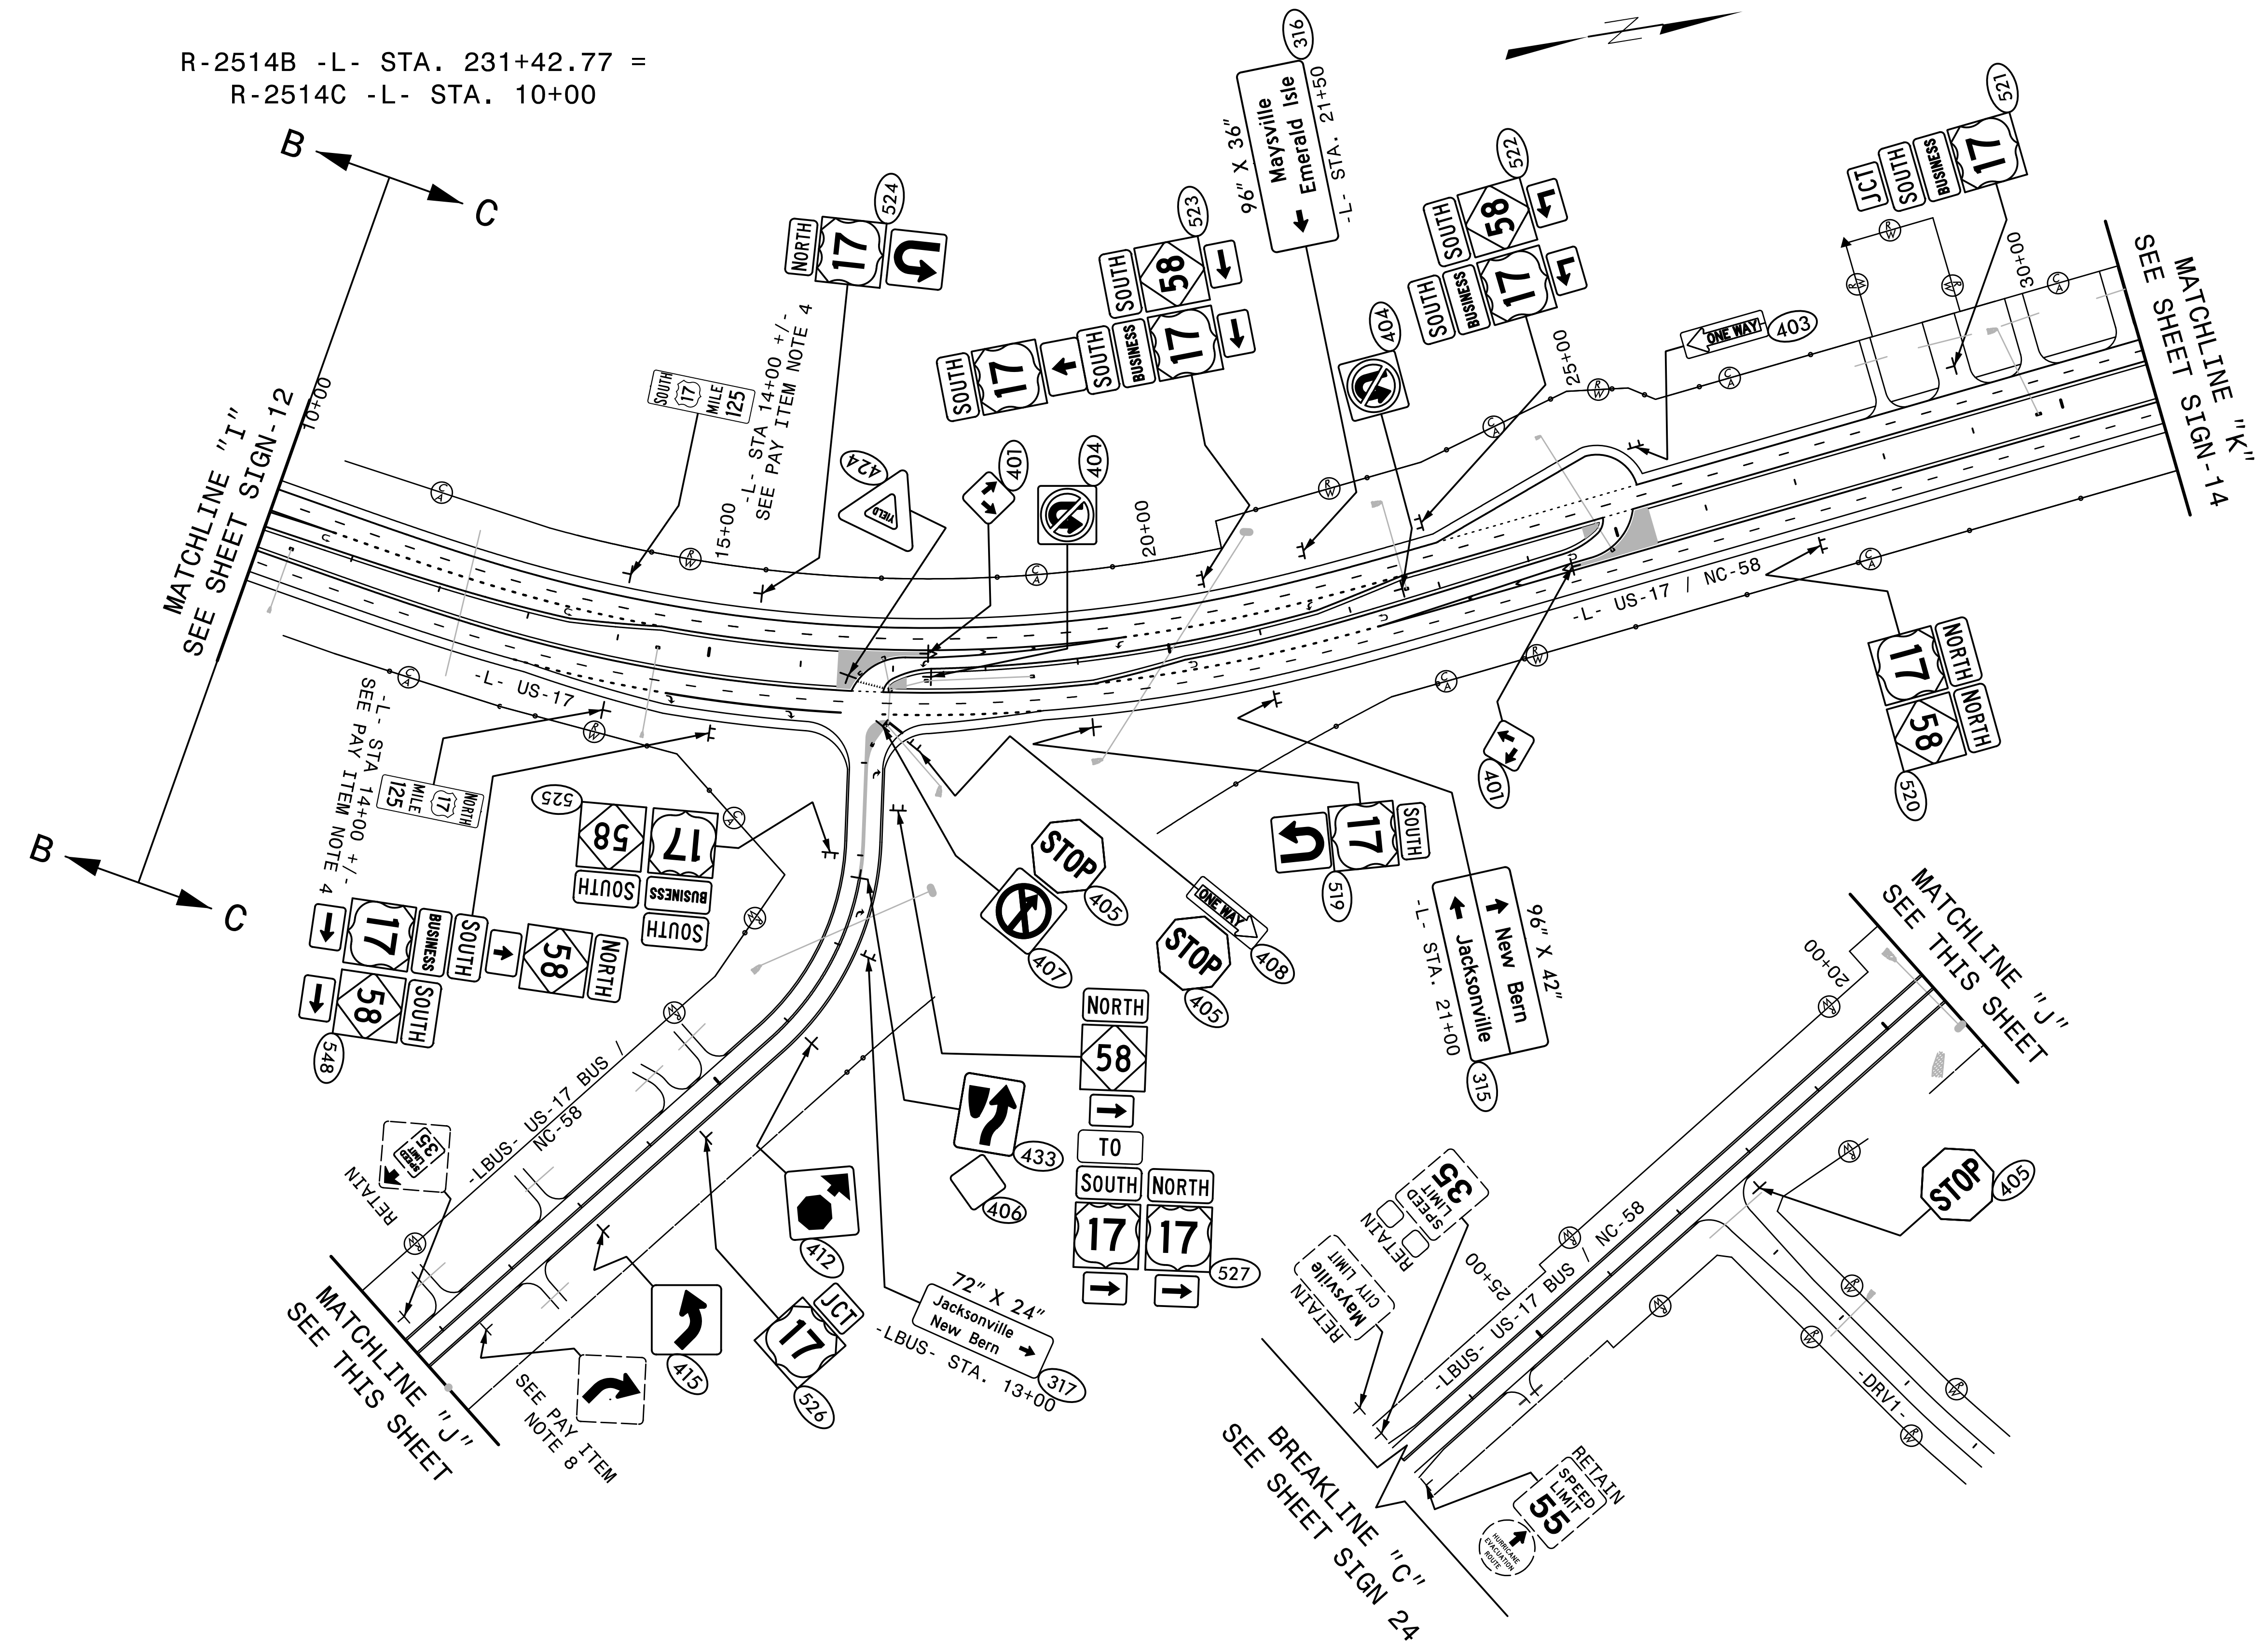

**EXISTING AND
PROPOSED SIGNS
STA. 10+00 TO 31+00**