



UTILITIES BY OTHERS

NOTE:
ALL PROPOSED UTILITY WORK SHOWN ON THIS SHEET WILL BE DONE BY OTHERS. NO PAYMENT WILL BE MADE TO THE CONTRACTOR FOR PROPOSED UTILITY WORK SHOWN ON THIS SHEET.

NAD 83/NSRS 2007

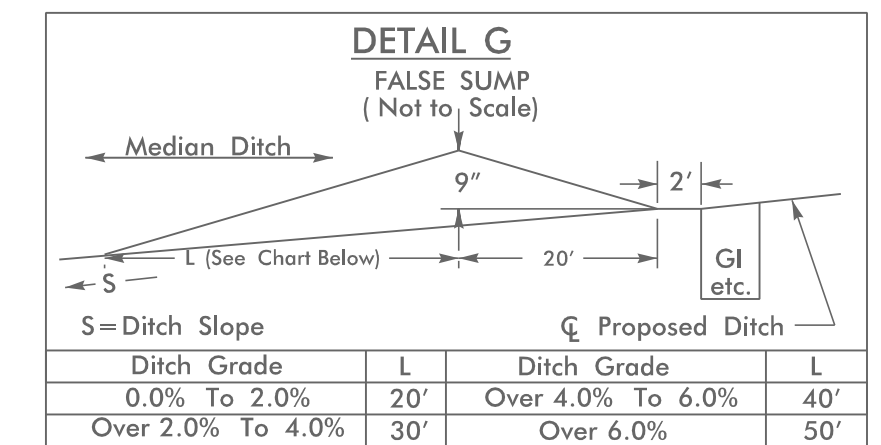

-L-
 PI Sta 55+14.14 Pls Sta 67+96.88
 $\Delta = 36^{\circ}04'44.8''$ (LT) $\Theta_s = 1^{\circ}25'56.6''$
 $D = 1^{\circ}25'56.6''$ $L_s = 200.00'$
 $L = 2,518.80'$ $LT = 133.34'$
 $T = 1,302.73'$ $ST = 66.67'$
 $R = 4,000.00'$
 $SE = 0.04$

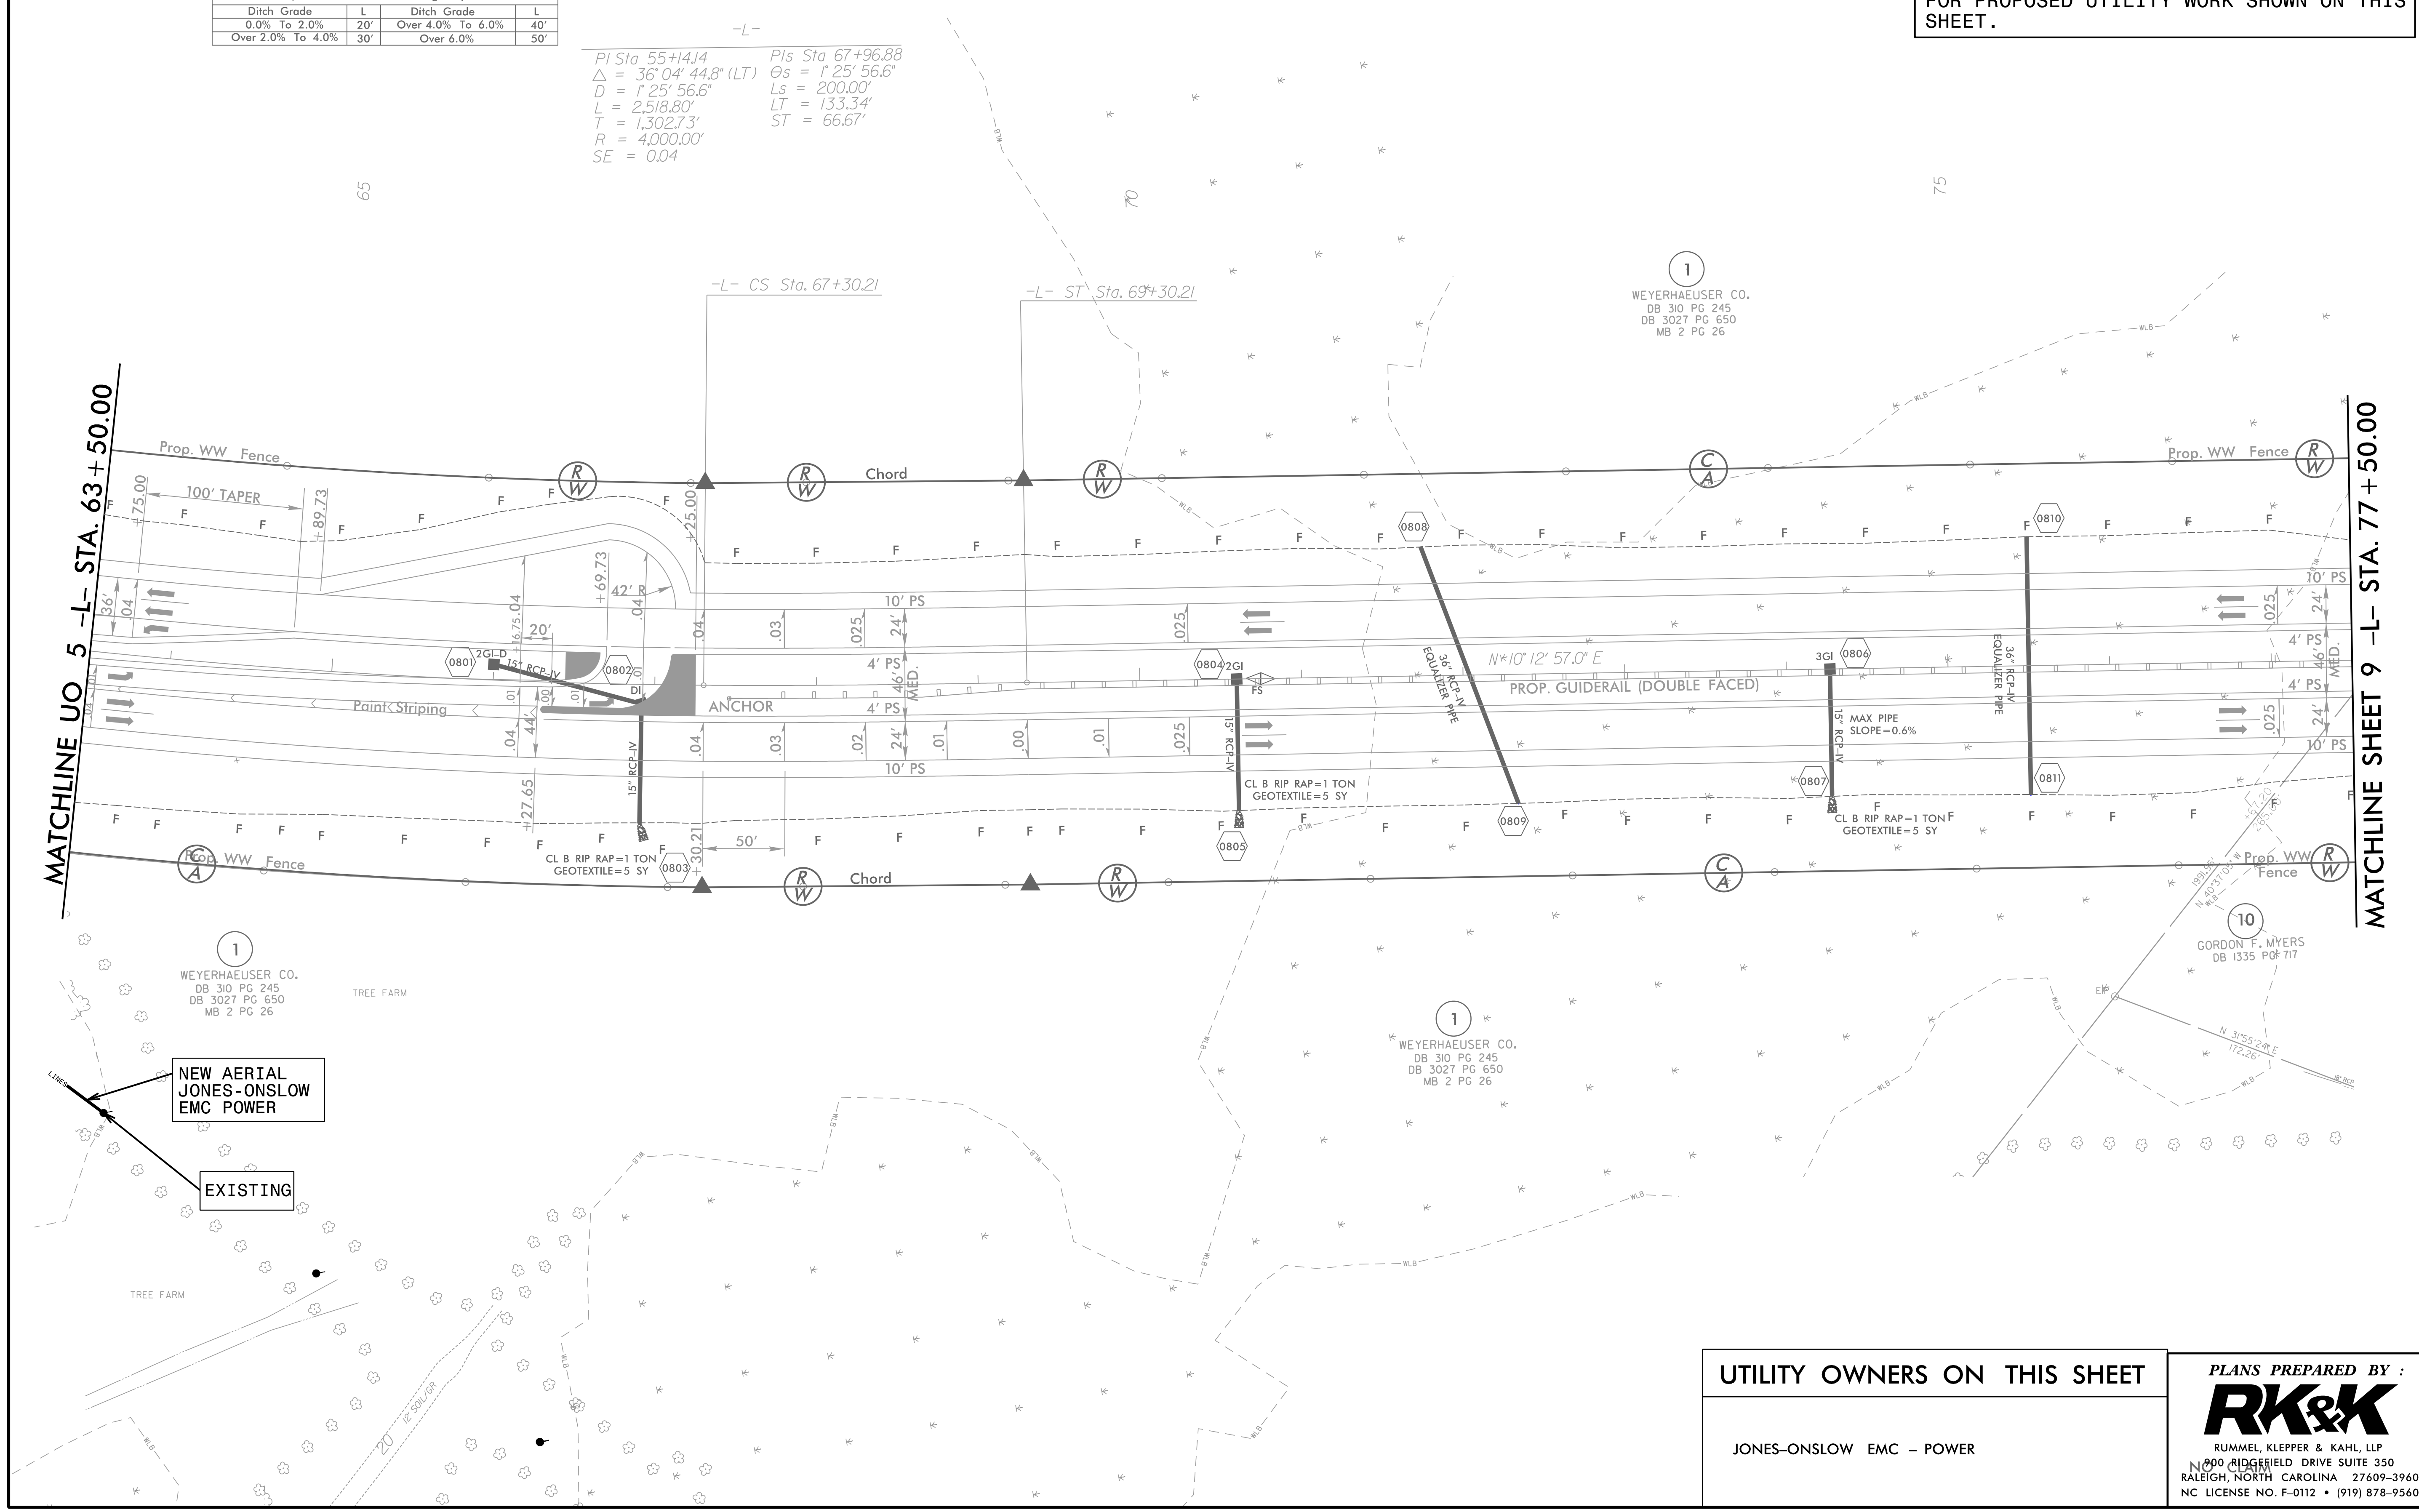

MATCHLINE UO 5 -L- STA. 63+50.00

MATCHLINE SHEET 9 -L- STA. 77+50.00

1
WEYERHAEUSER CO.
DB 310 PG 245
DB 3027 PG 650
MB 2 PG 26

NEW AERIAL
JONES-ONSLow
EMC POWER

EXISTING

1
WEYERHAEUSER CO.
DB 310 PG 245
DB 3027 PG 650
MB 2 PG 26

10
GORDON F. MYERS
DB 1335 PG 717

UTILITY OWNERS ON THIS SHEET	JONES-ONSLow EMC - POWER
	PLANS PREPARED BY : RK&K RUMMEL, KLEPPER & KAHL, LLP 900 RIDGEFIELD DRIVE SUITE 350 RALEIGH, NORTH CAROLINA 27609-3960 NC LICENSE NO. F-0112 • (919) 878-9560