
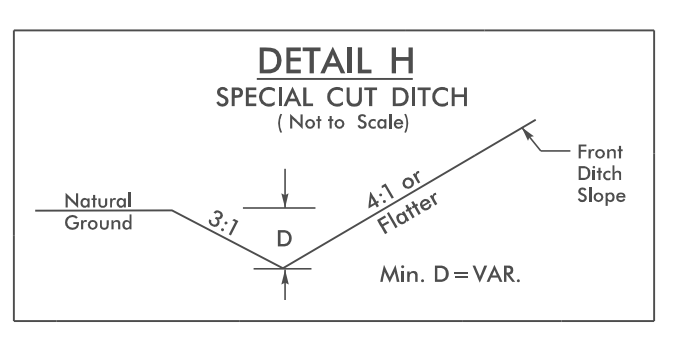
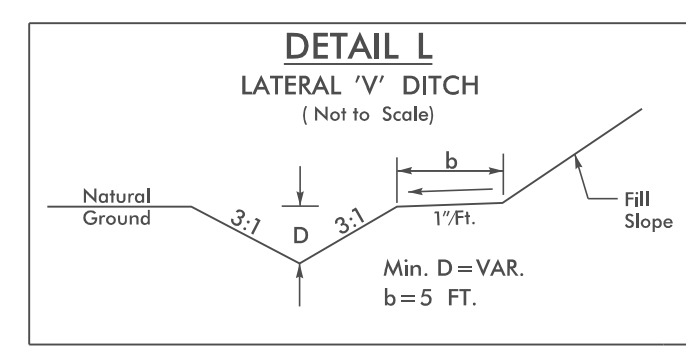
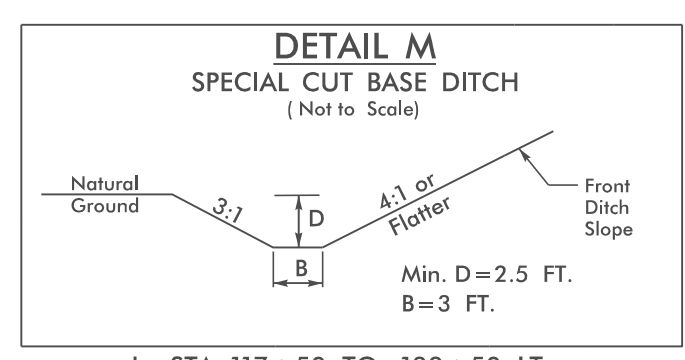
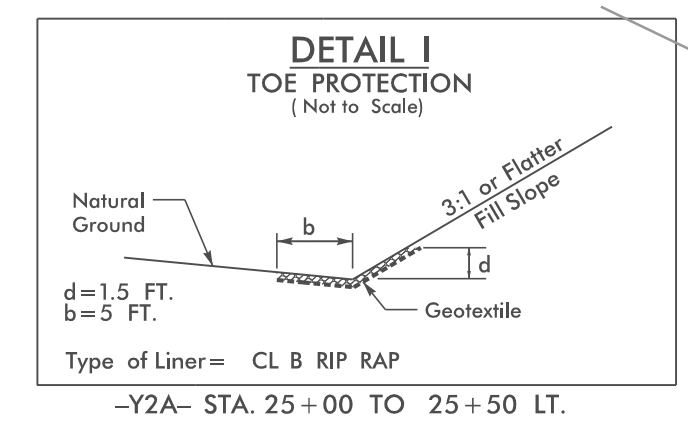


UTILITIES BY OTHERS

NOTE:
ALL PROPOSED UTILITY WORK SHOWN ON THIS SHEET WILL BE DONE BY OTHERS. NO PAYMENT WILL BE MADE TO THE CONTRACTOR FOR PROPOSED UTILITY WORK SHOWN ON THIS SHEET.

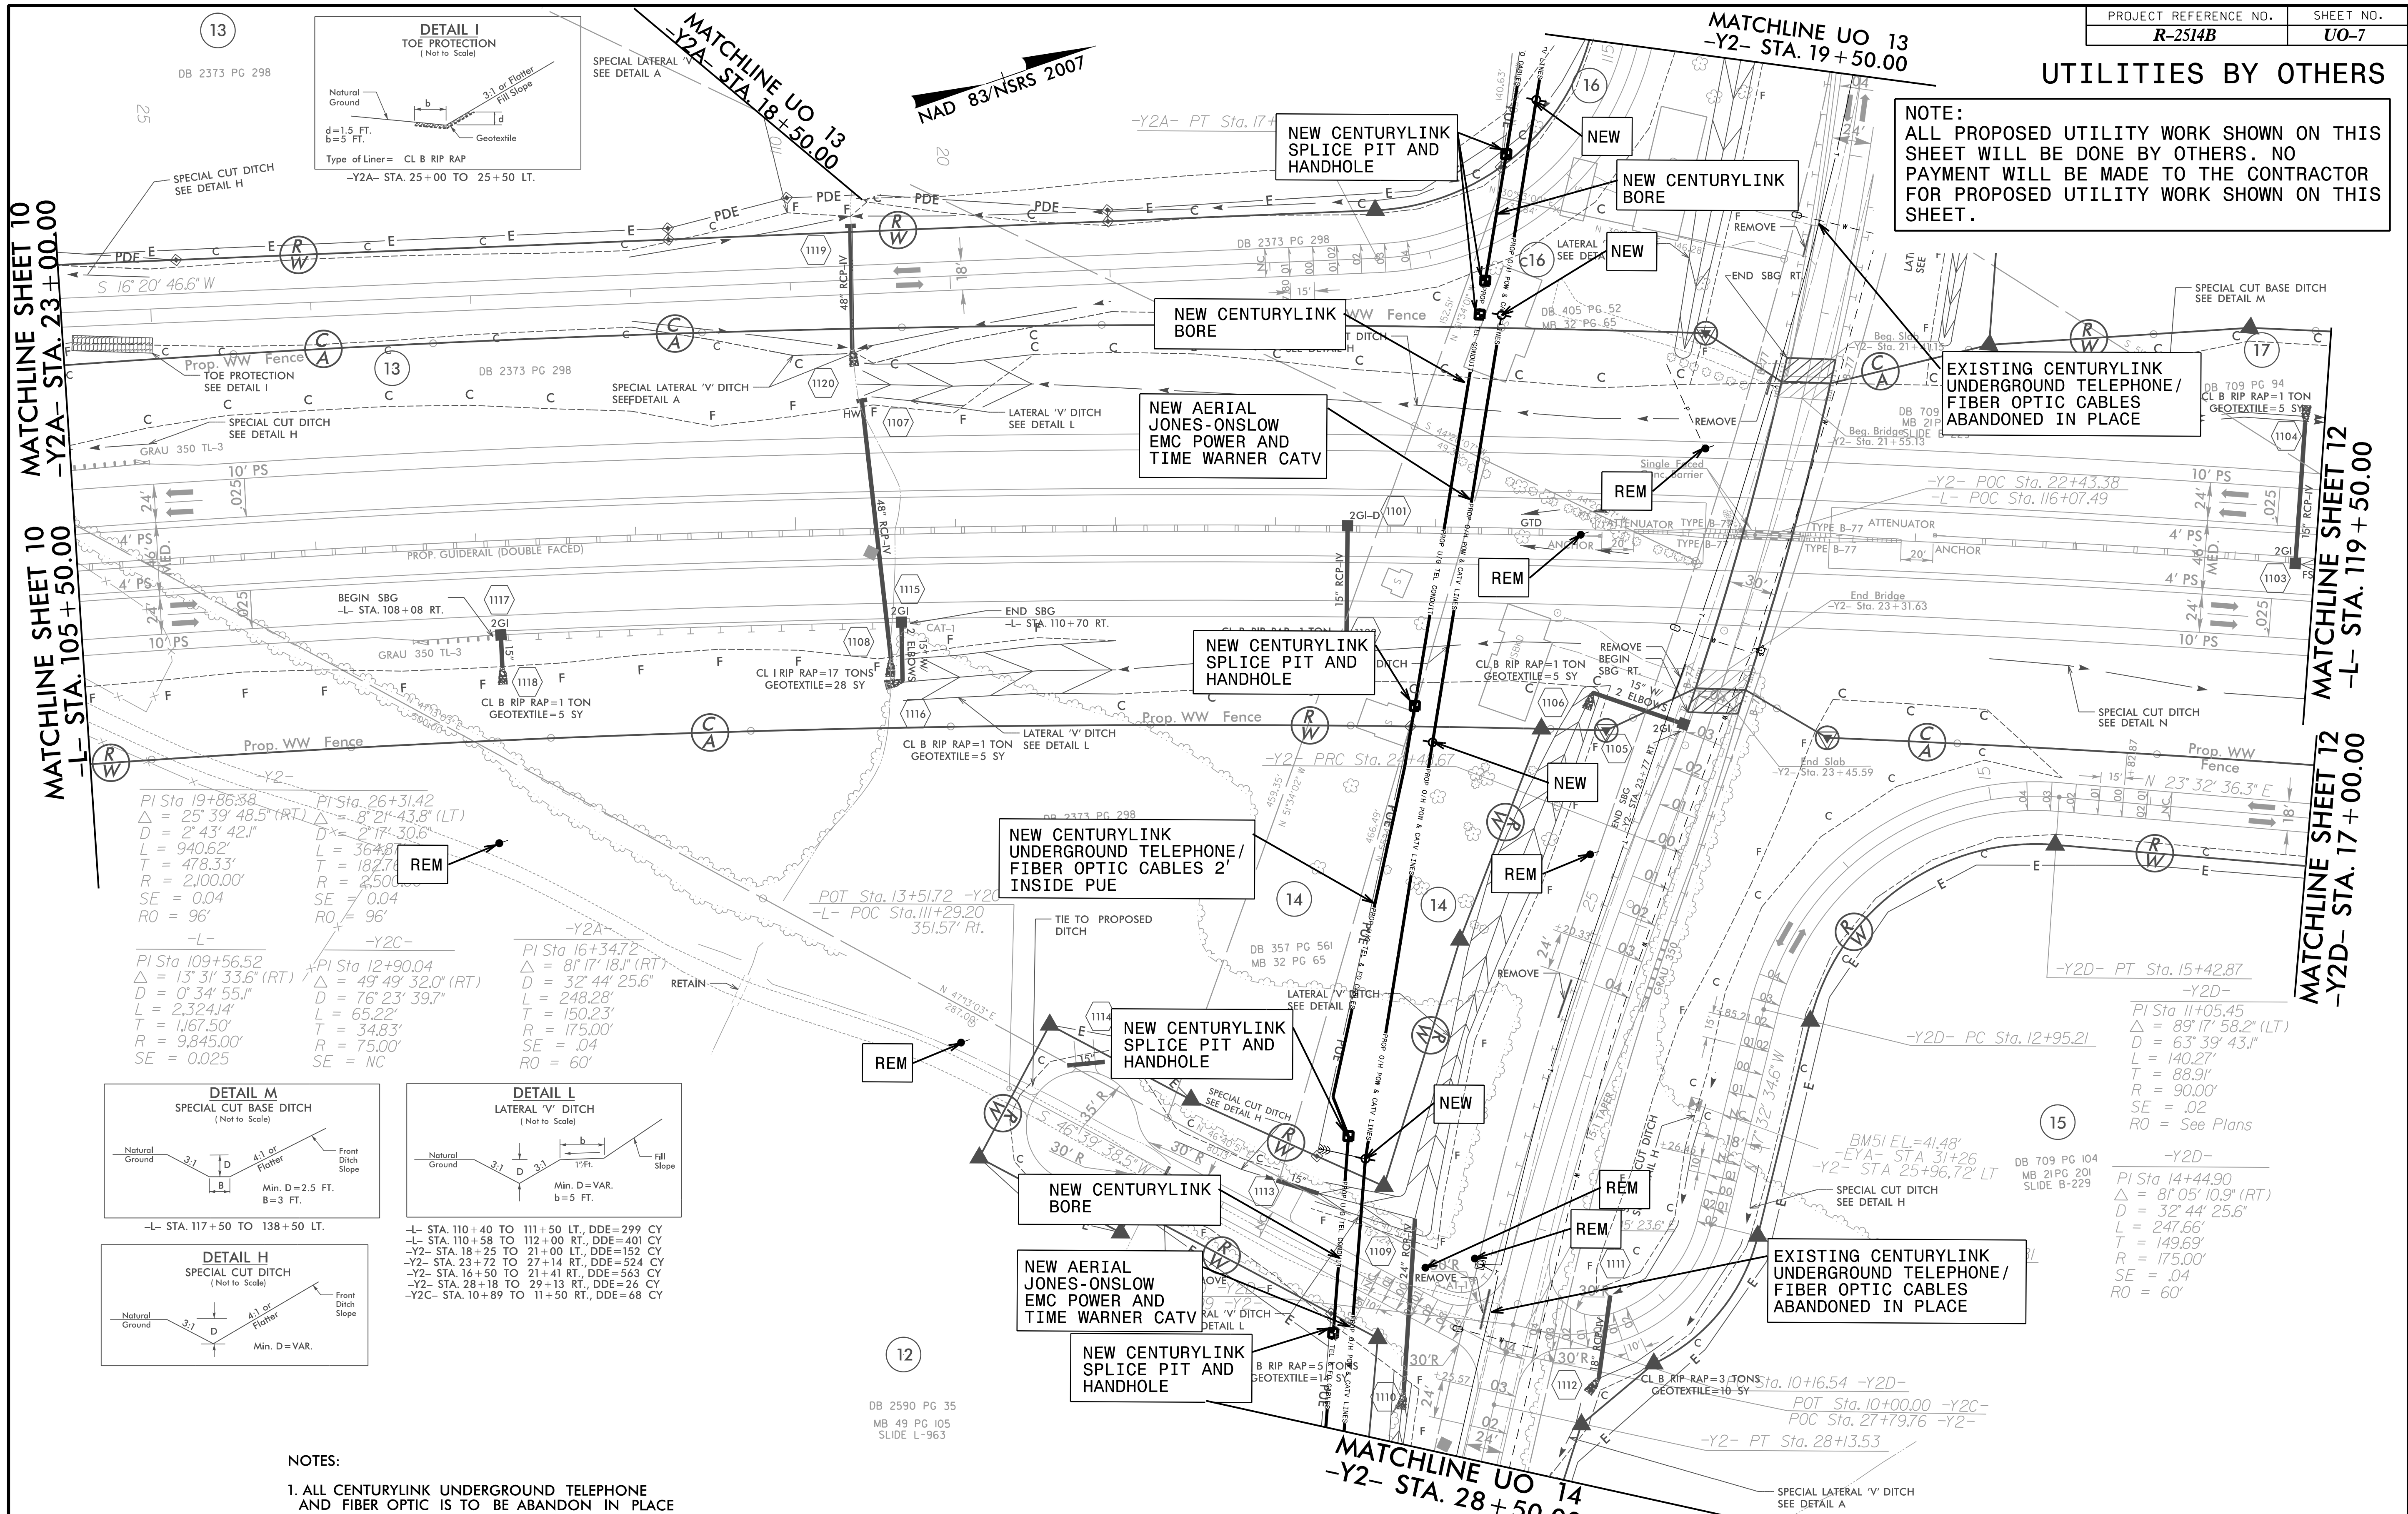

Curved Section Data:

| Stationing | PI Sta | Delta | D | L | T | R | SE | RO |
|------------|-----------|--------------------|---------------|-----------|-----------|-----------|-------|-----|
| -L- | 19+86.88 | 25° 39' 48.5" (RT) | 2' 43' 42.1" | 940.62' | 478.33' | 2,100.00' | 0.04 | 96' |
| -Y2A- | 26+31.42 | 8° 21' 43.8" (LT) | 2' 17' 30.6" | 364.8' | 182.74' | 2,500.00' | 0.04 | 96' |
| -L- | 109+56.52 | 13° 31' 33.6" (RT) | 0' 34' 55.1" | 2,324.14' | 1,167.50' | 9,845.00' | 0.025 | NC |
| -Y2C- | 12+90.04 | 49° 49' 32.0" (RT) | 76' 23' 39.7" | 65.22' | 34.83' | 75.00' | NC | 60' |
| -Y2A- | 16+34.72 | 81° 17' 18.1" (RT) | 32' 44' 25.6" | 248.28' | 150.23' | 175.00' | .04 | 60' |

NOTES:
1. ALL CENTURYLINK UNDERGROUND TELEPHONE AND FIBER OPTIC IS TO BE ABANDON IN PLACE

PLANS PREPARED BY :
RK&K
RUMMEL, KLEPPER & KAHL, LLP
900 RIDGEFIELD DRIVE SUITE 350
RALEIGH, NORTH CAROLINA 27609-3960
NC LICENSE NO. F-0112 • (919) 878-9560

UTILITY OWNERS ON THIS SHEET
JONES-ONSLow EMC - POWER
CENTURYLINK - TELEPHONE/FIBER OPTIC
TIME WARNER - CATV

MATCHLINE UO 14
-Y2- STA. 28+50.00

MATCHLINE SHEET 12
-L- STA. 119+50.00

MATCHLINE SHEET 12
-Y2D- STA. 17+00.00

MATCHLINE SHEET 10
-L- STA. 105+50.00

MATCHLINE SHEET 10
-Y2A- STA. 23+00.00

MATCHLINE UO 13
-Y2- STA. 19+50.00

MATCHLINE UO 13
-Y2A- STA. 18+50.00

13

16

15

12

14

15

17

17

DB 2373 PG 298
DB 405 PG 52
MB 32 PG 65
DB 709 PG 94
MB 21 PG 201
SLIDE B-229
DB 2590 PG 35
MB 49 PG 105
SLIDE L-963