



UTILITIES BY OTHERS

NOTE:
 ALL PROPOSED UTILITY WORK SHOWN ON THIS SHEET WILL BE DONE BY OTHERS. NO PAYMENT WILL BE MADE TO THE CONTRACTOR FOR PROPOSED UTILITY WORK SHOWN ON THIS SHEET.

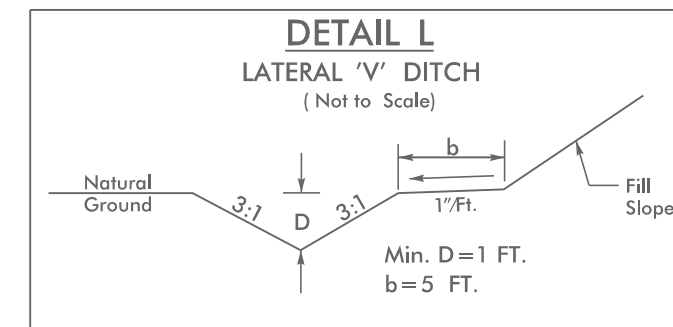


-L- STA. 182+50 TO 188+08 LT., DDE=208 CY

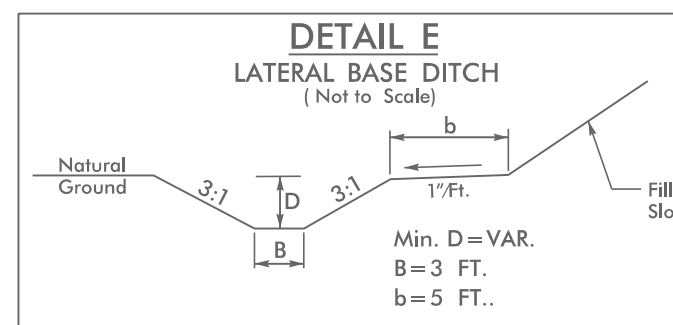

-L- STA. 188+08 TO 189+00 RT. DDE=131 CY

MATCHLINE SHEET 15 -L- STA. 174+50.00

MATCHLINE UO 9 -L- STA. 188+50.00

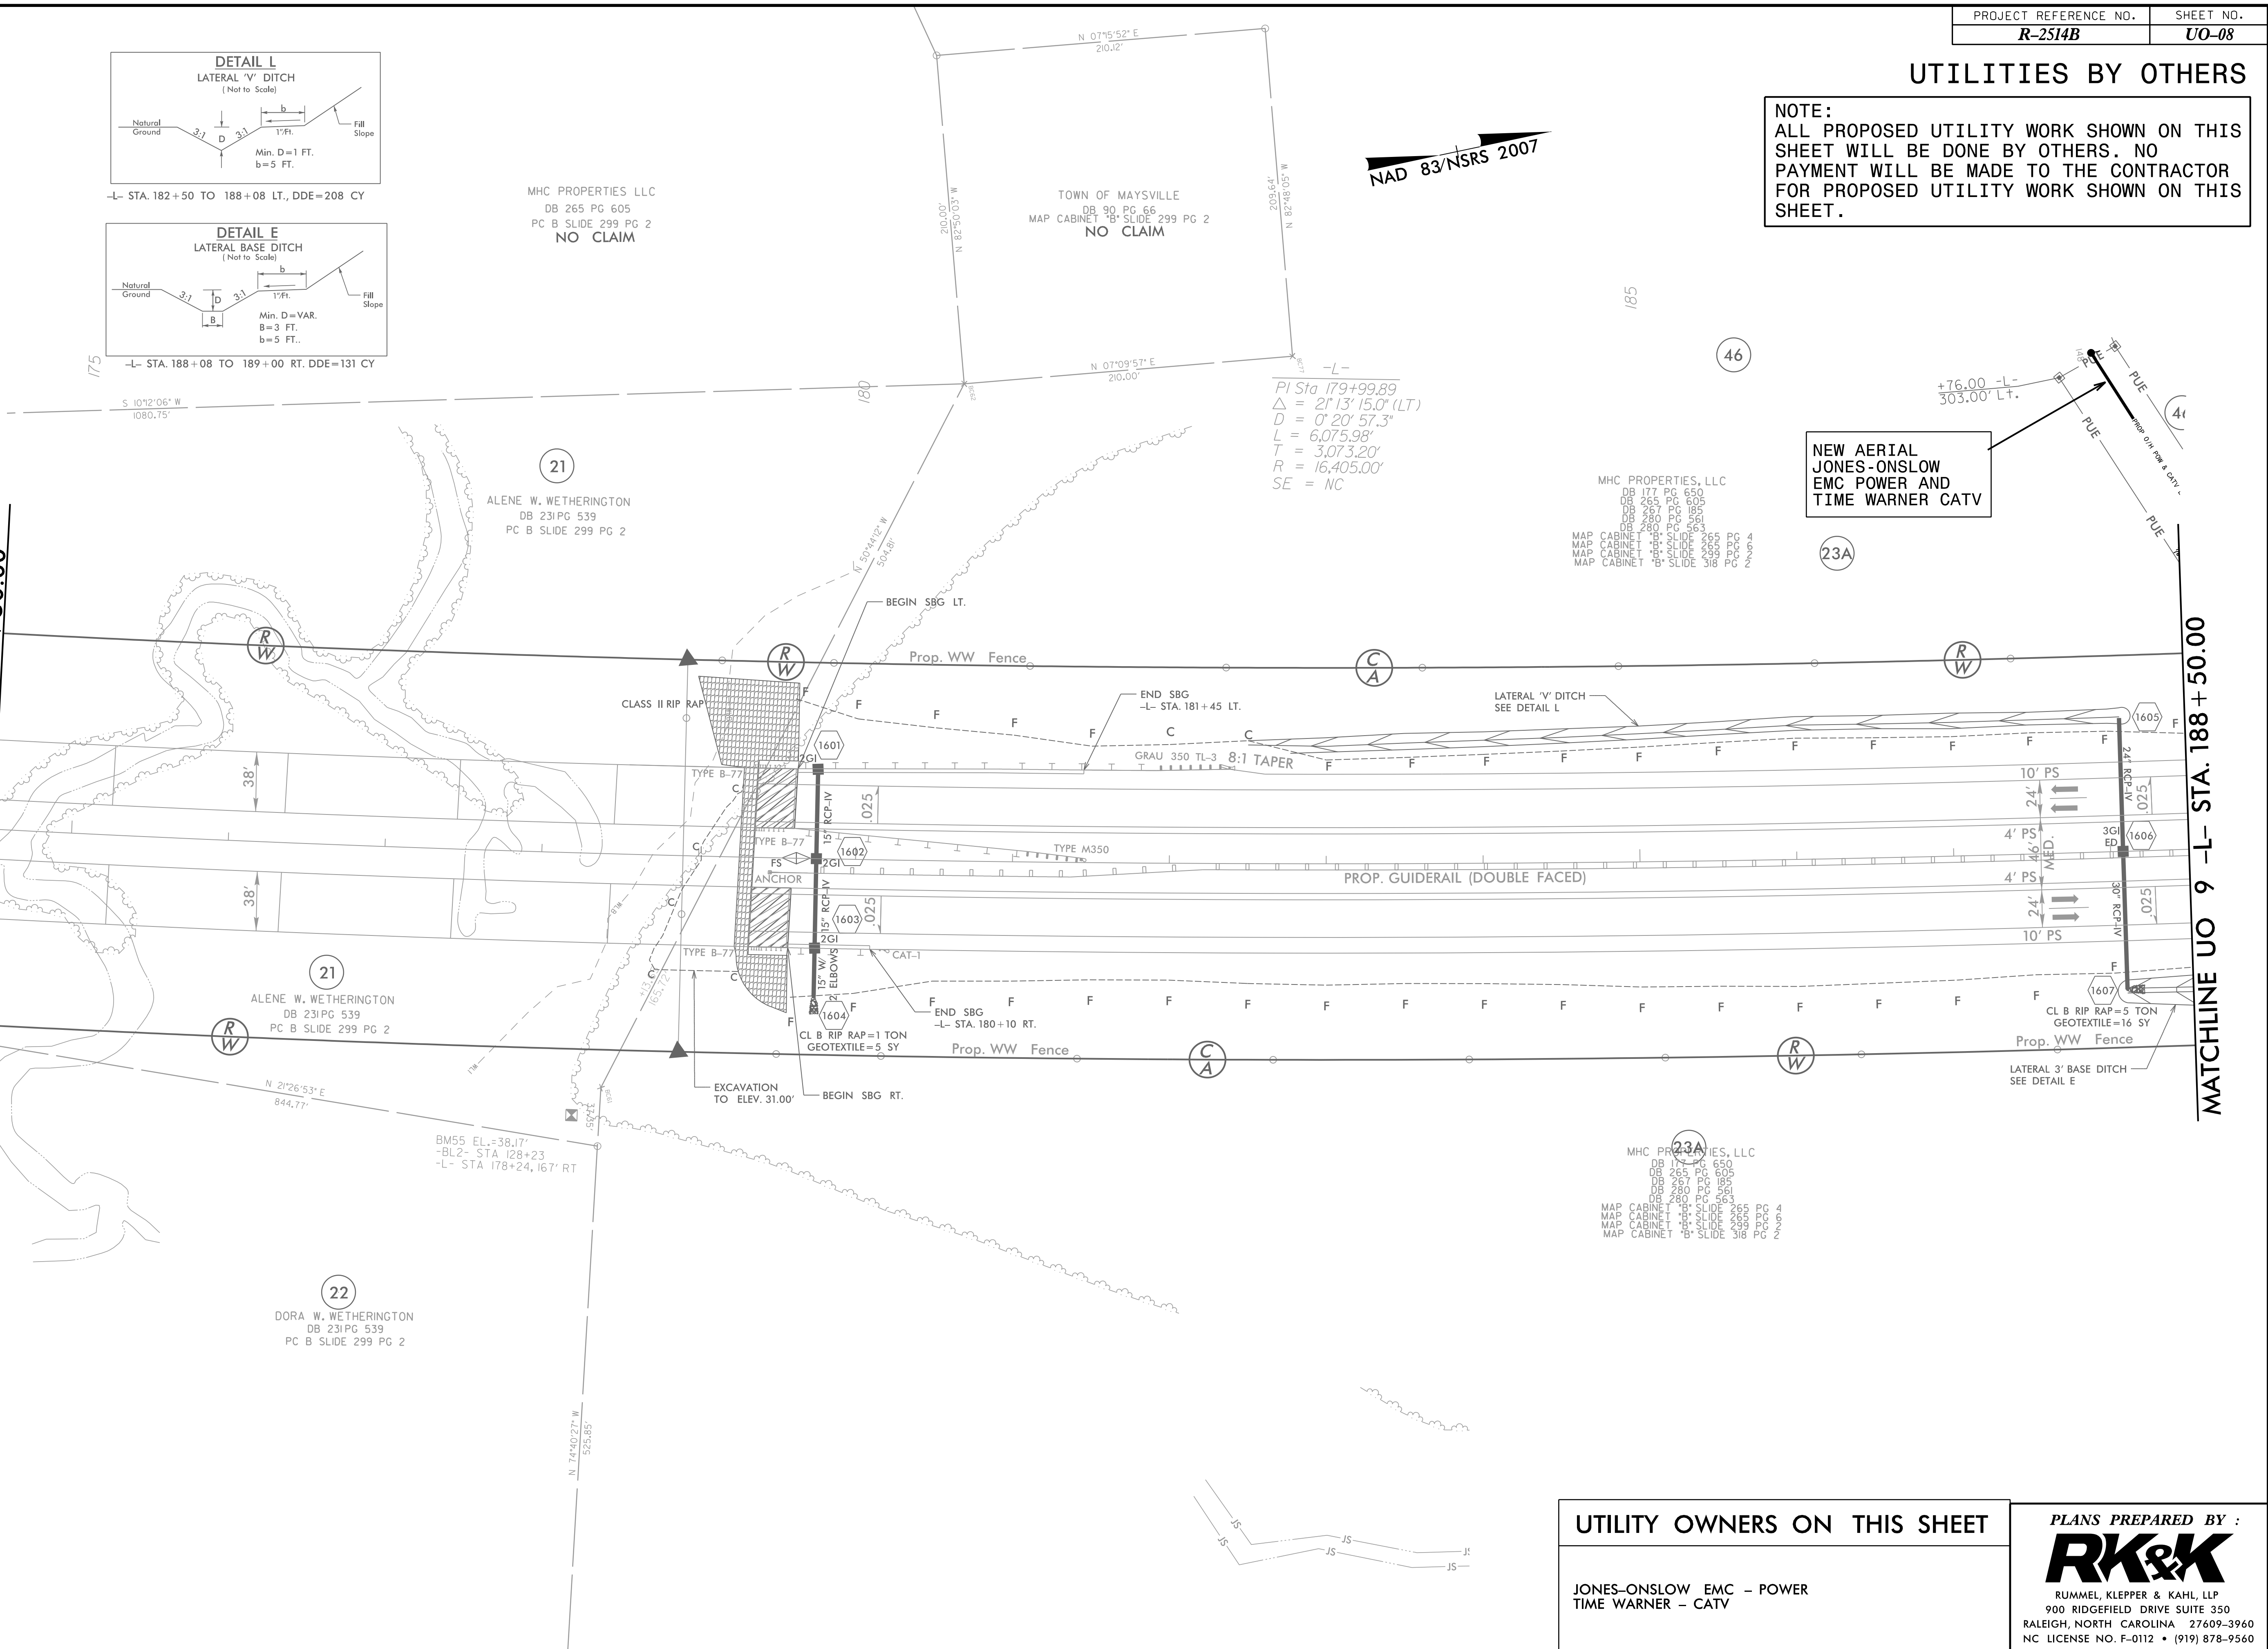

NAD 83/NSRS 2007

PI Sta 179+99.89
 $\Delta = 21^{\circ}13'15.0''$ (LT)
 $D = 0^{\circ}20'57.3''$
 $L = 6,075.98'$
 $T = 3,073.20'$
 $R = 16,405.00'$
 $SE = NC$

MHC PROPERTIES LLC
 DB 265 PG 605
 PC B SLIDE 299 PG 2
NO CLAIM

TOWN OF MAYSVILLE
 DB 90 PG 66
 MAP CABINET 'B' SLIDE 299 PG 2
NO CLAIM

ALENE W. WETHERINGTON
 DB 231 PG 539
 PC B SLIDE 299 PG 2

ALENE W. WETHERINGTON
 DB 231 PG 539
 PC B SLIDE 299 PG 2

DORA W. WETHERINGTON
 DB 231 PG 539
 PC B SLIDE 299 PG 2

MHC PROPERTIES, LLC
 DB 177 PG 650
 DB 265 PG 605
 DB 267 PG 185
 DB 280 PG 561
 DB 280 PG 563
 MAP CABINET 'B' SLIDE 265 PG 2
 MAP CABINET 'B' SLIDE 265 PG 2
 MAP CABINET 'B' SLIDE 265 PG 2
 MAP CABINET 'B' SLIDE 318 PG 2
 MAP CABINET 'B' SLIDE 318 PG 2

MHC PROPERTIES, LLC
 DB 177 PG 650
 DB 265 PG 605
 DB 267 PG 185
 DB 280 PG 561
 DB 280 PG 563
 MAP CABINET 'B' SLIDE 265 PG 2
 MAP CABINET 'B' SLIDE 265 PG 2
 MAP CABINET 'B' SLIDE 265 PG 2
 MAP CABINET 'B' SLIDE 318 PG 2
 MAP CABINET 'B' SLIDE 318 PG 2

NEW AERIAL
 JONES-ONSLOW
 EMC POWER AND
 TIME WARNER CATV

<p>UTILITY OWNERS ON THIS SHEET</p> <p>JONES-ONSLOW EMC - POWER TIME WARNER - CATV</p>	<p>PLANS PREPARED BY :</p> <p>RK&K</p> <p>RUMMEL, KLEPPER & KAHL, LLP 900 RIDGEFIELD DRIVE SUITE 350 RALEIGH, NORTH CAROLINA 27609-3960 NC LICENSE NO. F-0112 • (919) 878-9560</p>
--	--