
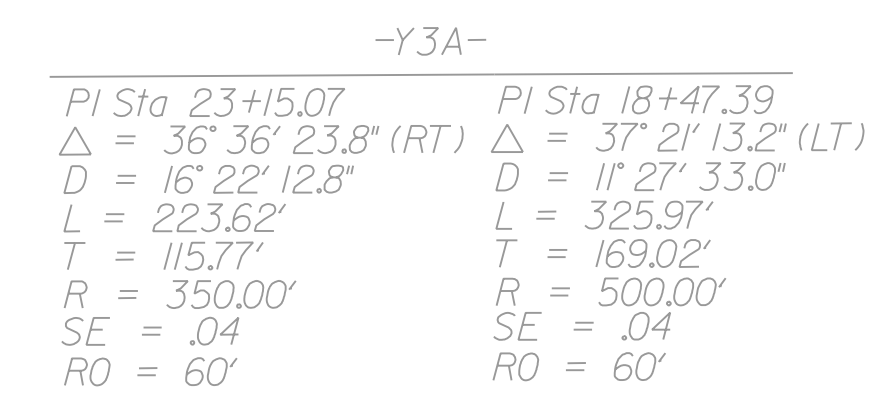
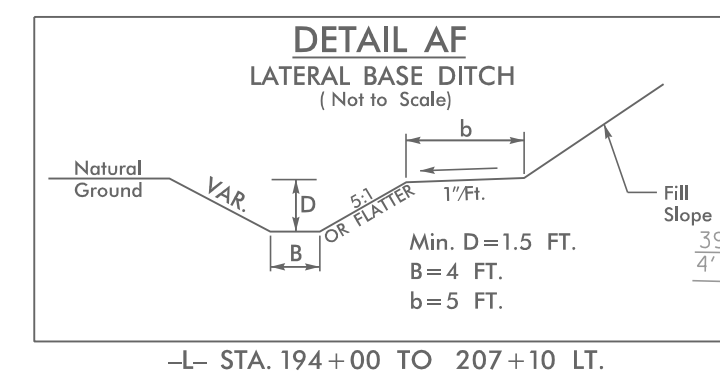
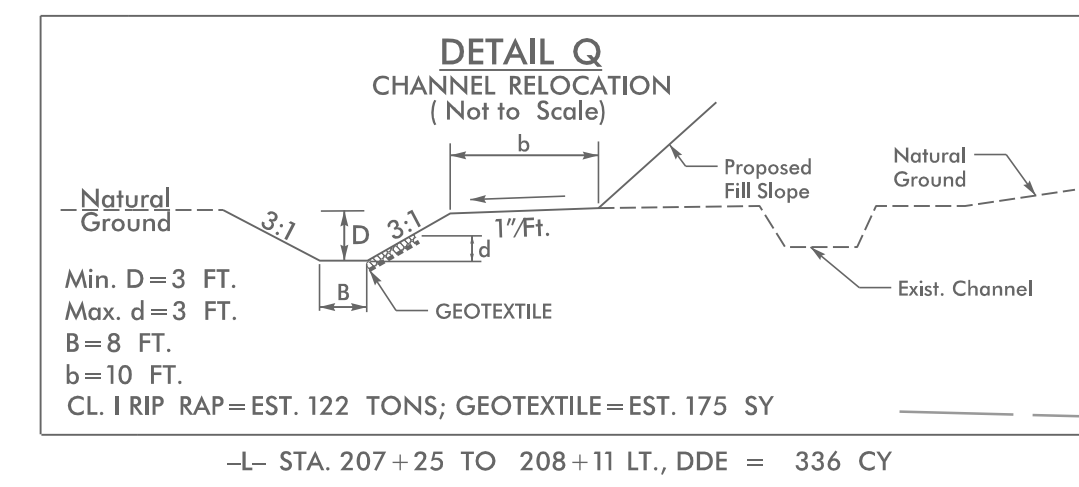
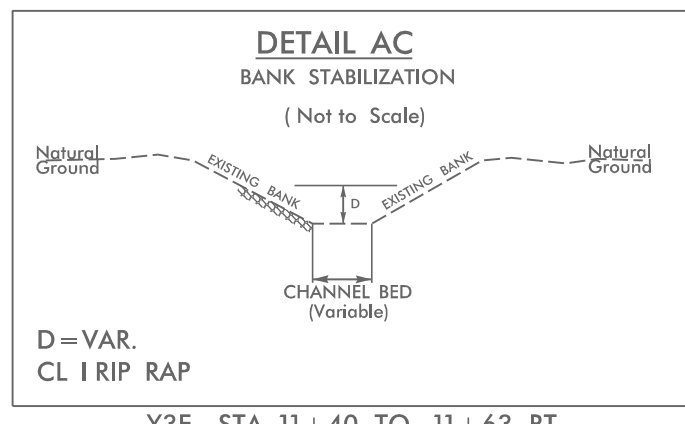
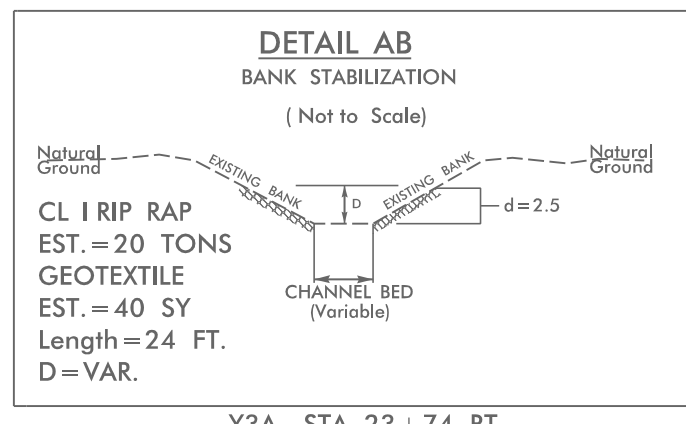


UTILITIES BY OTHERS

NOTE:
ALL PROPOSED UTILITY WORK SHOWN ON THIS SHEET WILL BE DONE BY OTHERS. NO PAYMENT WILL BE MADE TO THE CONTRACTOR FOR PROPOSED UTILITY WORK SHOWN ON THIS SHEET.




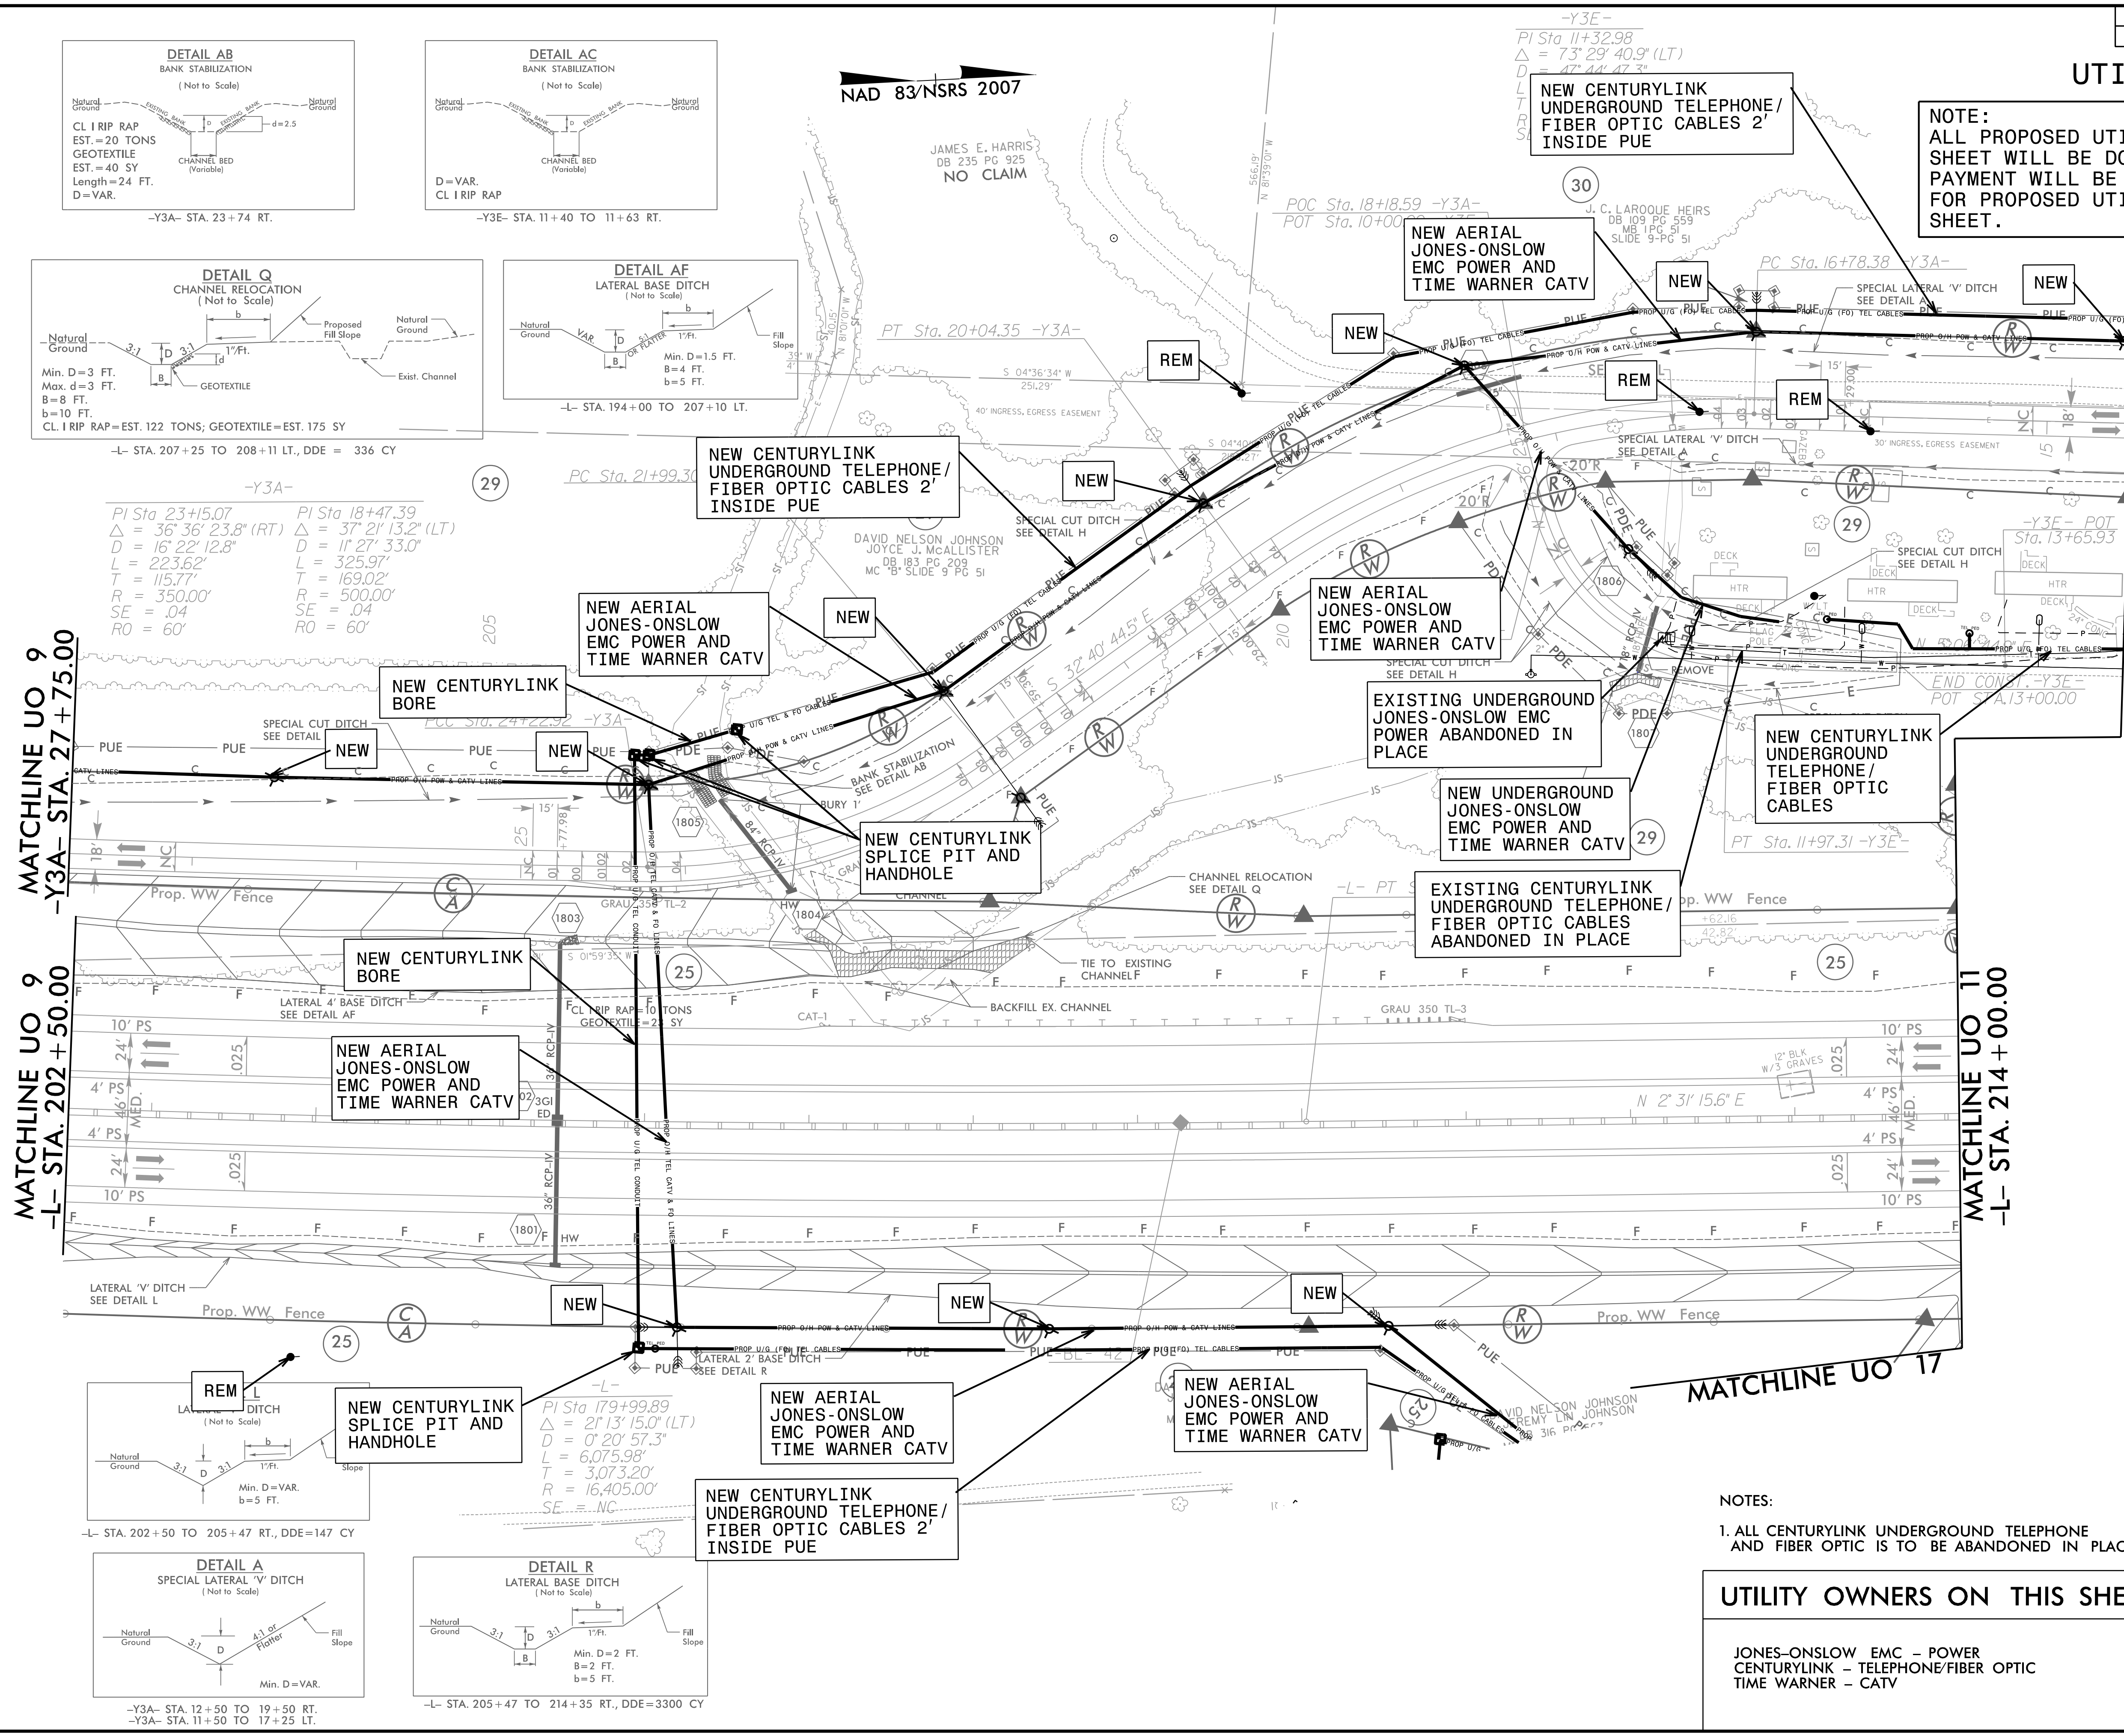


MATCHLINE UO 9
-Y3A- STA. 27+75.00

MATCHLINE UO 9
-L- STA. 202+50.00

MATCHLINE UO 11
-L- STA. 214+00.00

MATCHLINE UO 11
-Y3A- STA. 14+50.00

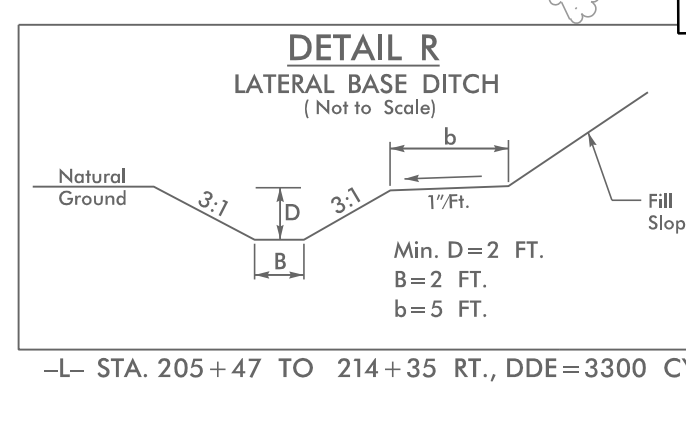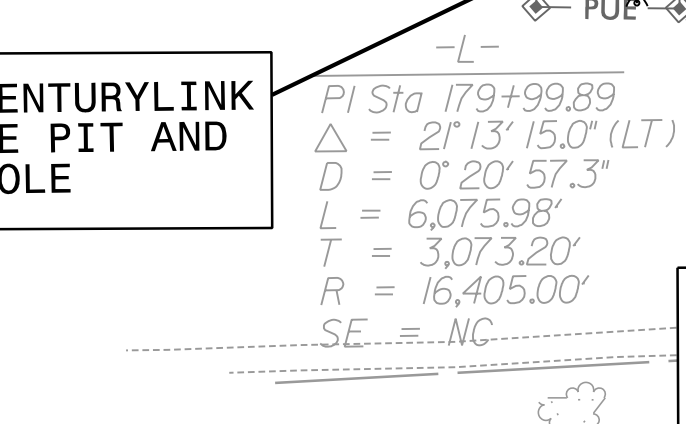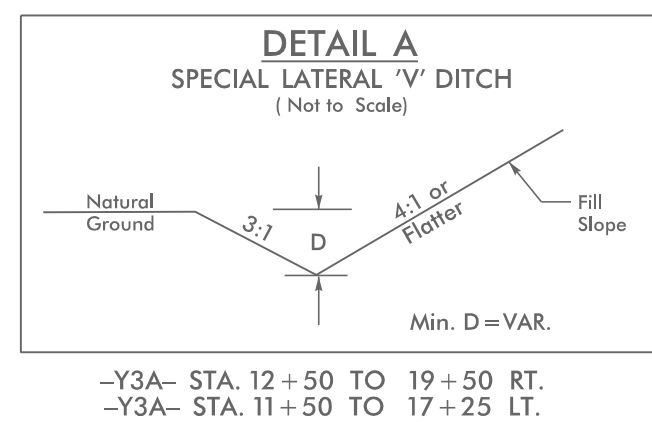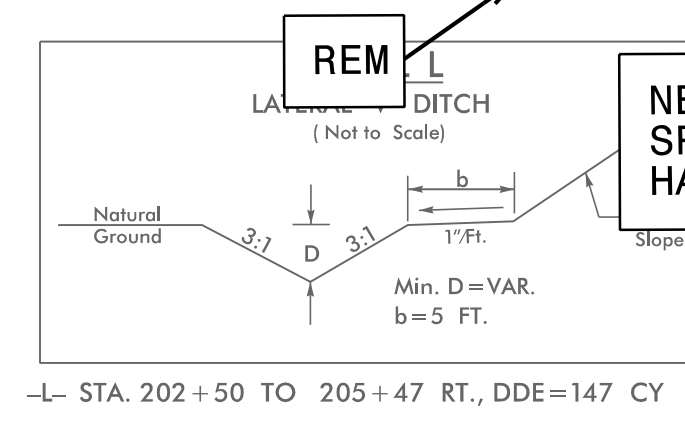

NOTES:
1. ALL CENTURYLINK UNDERGROUND TELEPHONE AND FIBER OPTIC IS TO BE ABANDONED IN PLACE

UTILITY OWNERS ON THIS SHEET

JONES-ONSLow EMC - POWER
CENTURYLINK - TELEPHONE/FIBER OPTIC
TIME WARNER - CATV

PLANS PREPARED BY :
RK&K
RUMMEL, KLEPPER & KAHL, LLP
900 RIDGEFIELD DRIVE SUITE 350
RALEIGH, NORTH CAROLINA 27609-3960
NC LICENSE NO. F-0112 • (919) 878-9560