
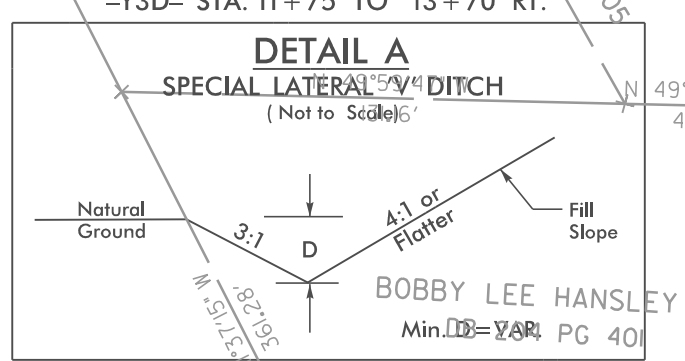
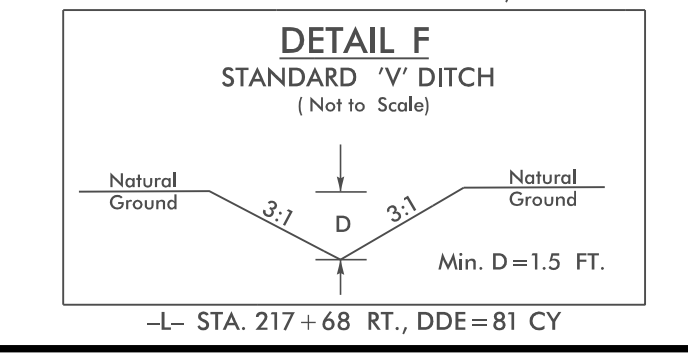
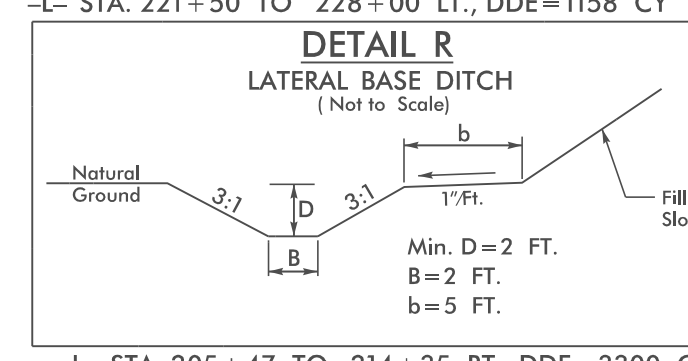
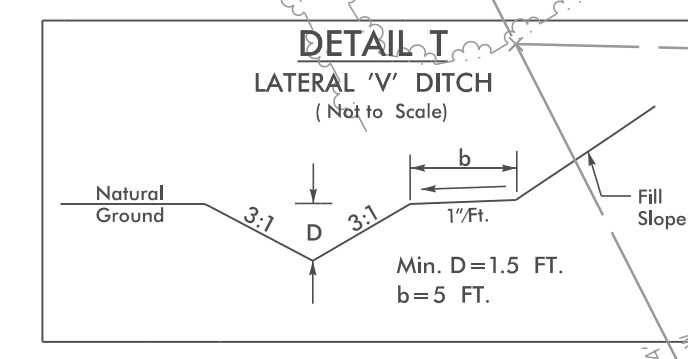
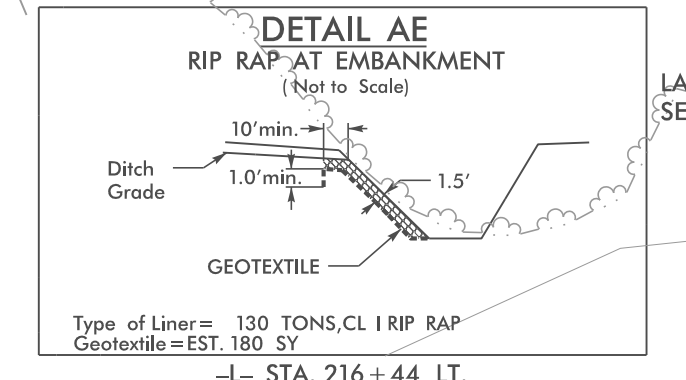
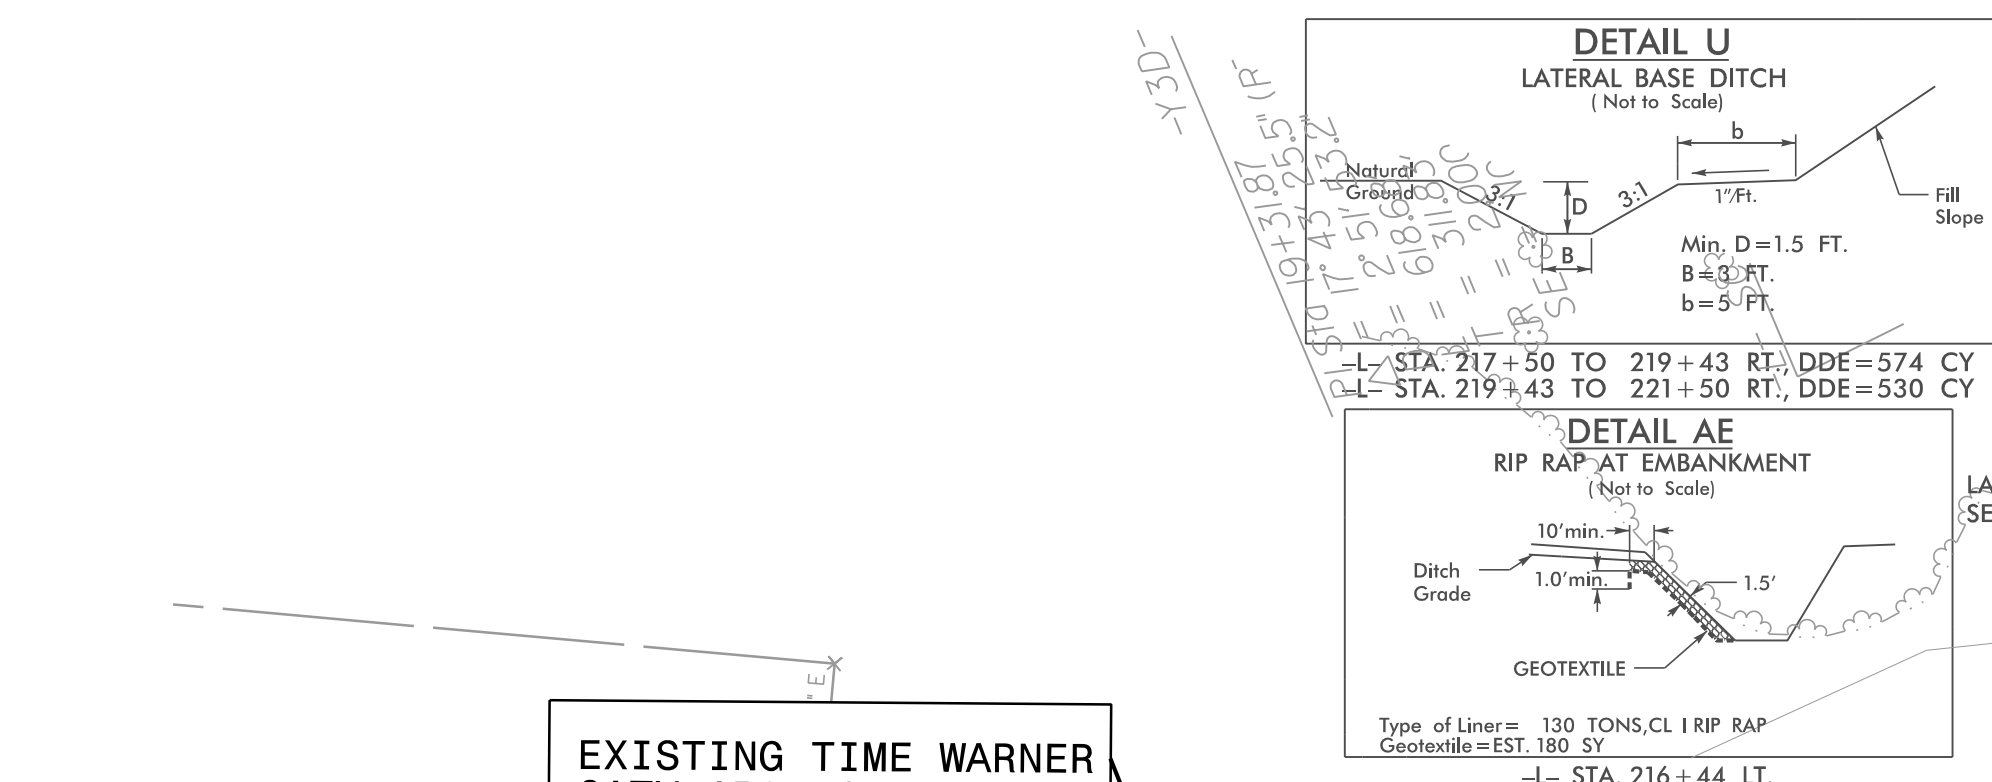


### UTILITIES BY OTHERS

NOTE:  
ALL PROPOSED UTILITY WORK SHOWN ON THIS SHEET WILL BE DONE BY OTHERS. NO PAYMENT WILL BE MADE TO THE CONTRACTOR FOR PROPOSED UTILITY WORK SHOWN ON THIS SHEET.

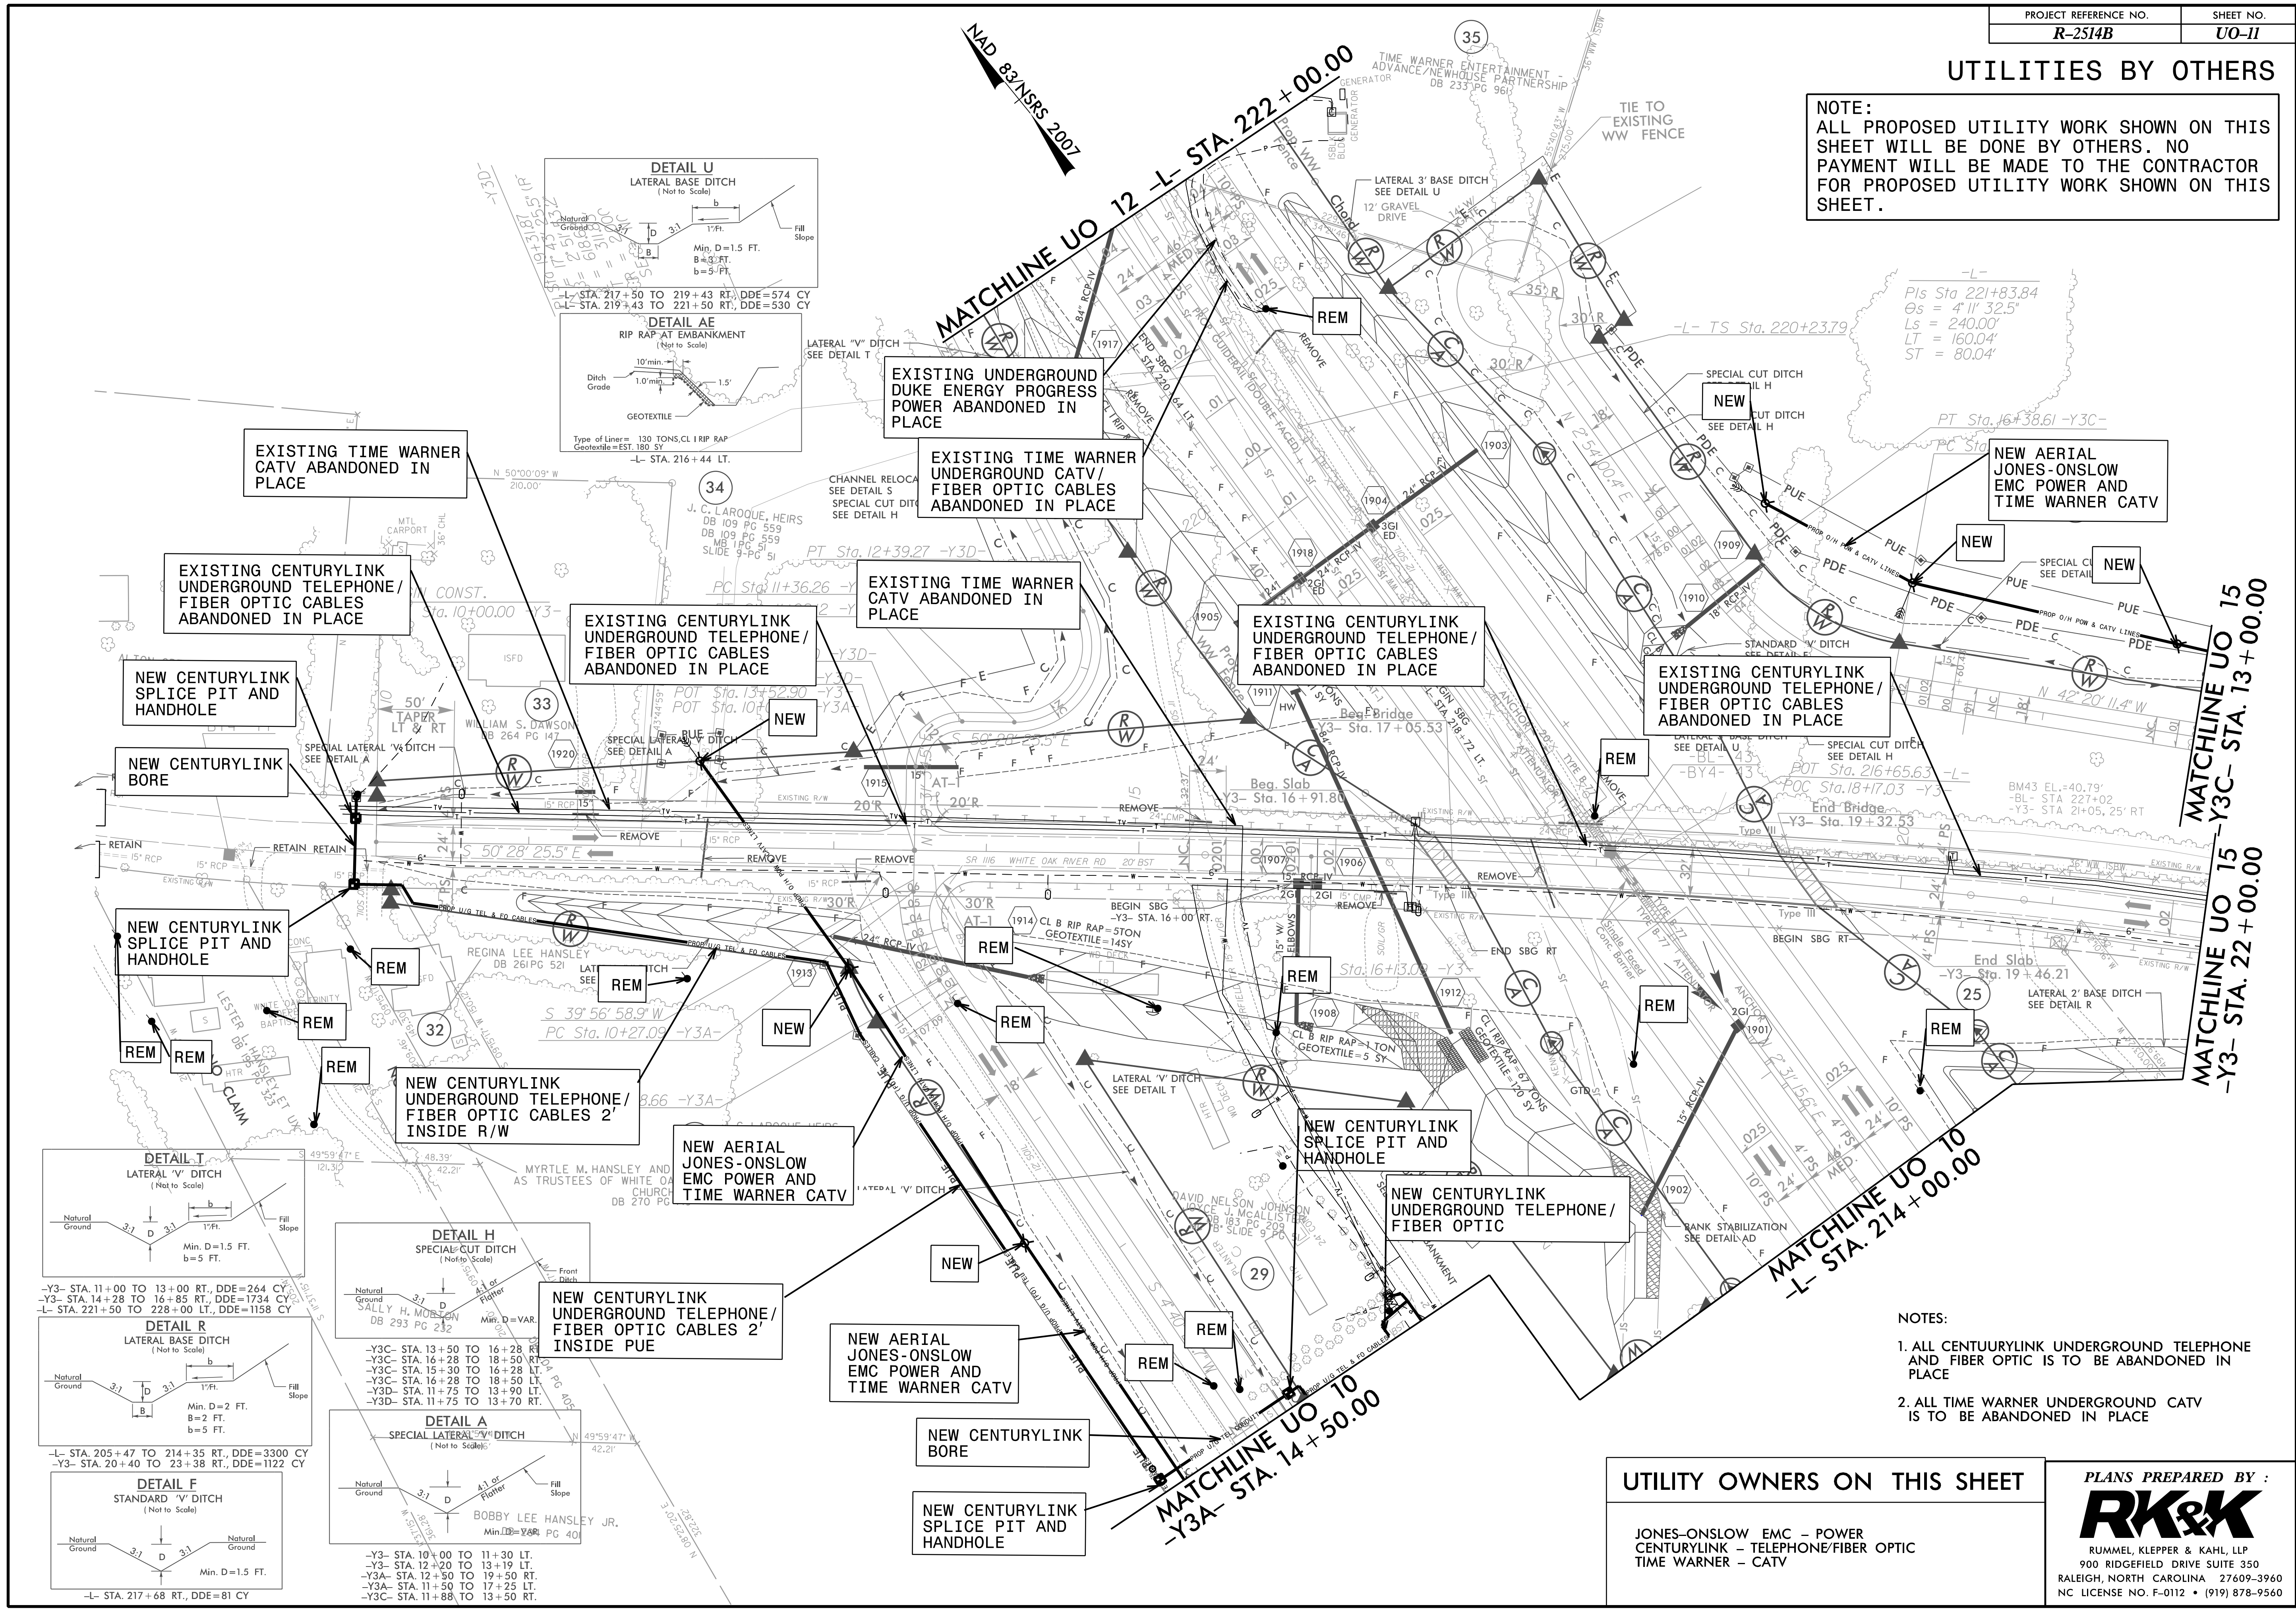

Pls Sta 221+83.84  
θs = 4' 11" 32.5"  
Ls = 240.00'  
LT = 160.04'  
ST = 80.04'

- NOTES:
1. ALL CENTURYLINK UNDERGROUND TELEPHONE AND FIBER OPTIC IS TO BE ABANDONED IN PLACE
  2. ALL TIME WARNER UNDERGROUND CATV IS TO BE ABANDONED IN PLACE

#### UTILITY OWNERS ON THIS SHEET

JONES-ONSLow EMC - POWER  
CENTURYLINK - TELEPHONE/FIBER OPTIC  
TIME WARNER - CATV

PLANS PREPARED BY:  
**RK&K**  
RUMMEL, KLEPPER & KAHL, LLP  
900 RIDGEFIELD DRIVE SUITE 350  
RALEIGH, NORTH CAROLINA 27609-3960  
NC LICENSE NO. F-0112 • (919) 878-9560