
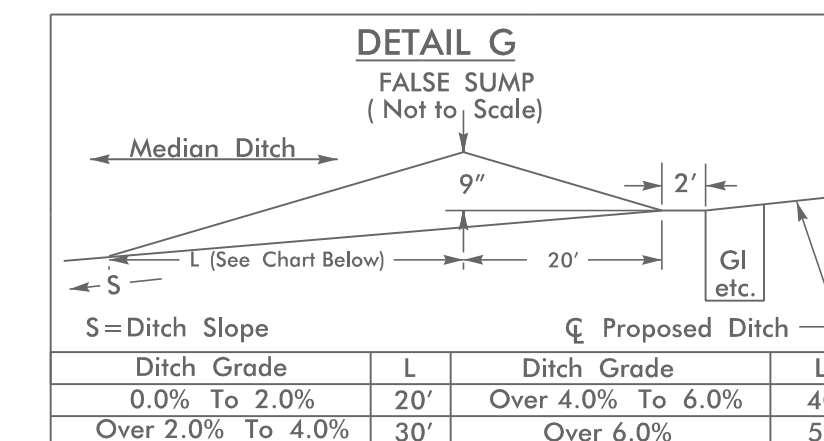
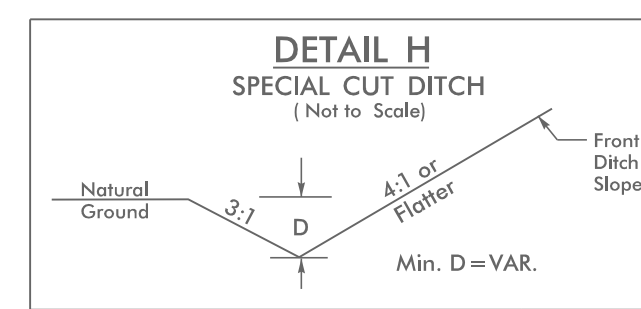


**UTILITIES BY OTHERS**


**NOTE:**  
 ALL PROPOSED UTILITY WORK SHOWN ON THIS SHEET WILL BE DONE BY OTHERS. NO PAYMENT WILL BE MADE TO THE CONTRACTOR FOR PROPOSED UTILITY WORK SHOWN ON THIS SHEET.

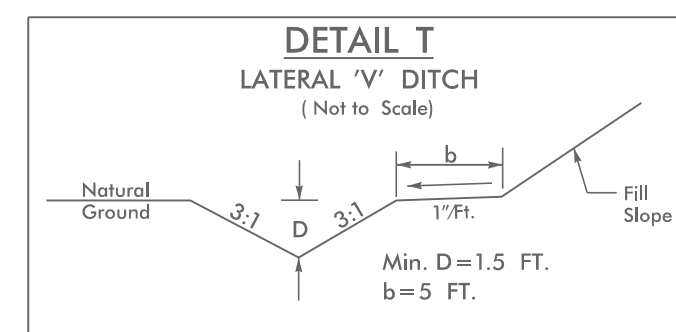

STA. 221+50 TO 228+00 LT., DDE=1158 CY  
 STA. 225+00 TO 227+40 RT., DDE=360 CY  
 $Sta\ 23+11.90 = 52^{\circ}56'03.5\" (LT) = 38^{\circ}58'36.2\"$   
 $L = 135.81'$   
 $T = 73.19'$   
 $R = 147.00'$   
 $SE = NC$

PIs Sta 221+83.84  $\Delta = 20^{\circ}17'06.2\" (RT)$   $\Delta = 41^{\circ}32.5\"$   
 $\Theta_s = 41^{\circ}32.5\"$   $L_s = 240.00'$   $L_s = 240.00'$   
 $D = 3^{\circ}29'37.1\"$   $L = 580.63'$   $L = 160.04'$   
 $LT = 160.04'$   $T = 293.38'$   $ST = 80.04'$   
 $R = 1,640.00'$   $SE = 0.06$

POT Sta. 24+11.45 -Y3D-  
 END CONST. POT STA. 24+00.00 -Y3D-  
 POT STA. 230+63.56 -L-  
 OFFSET = 225.50' LT

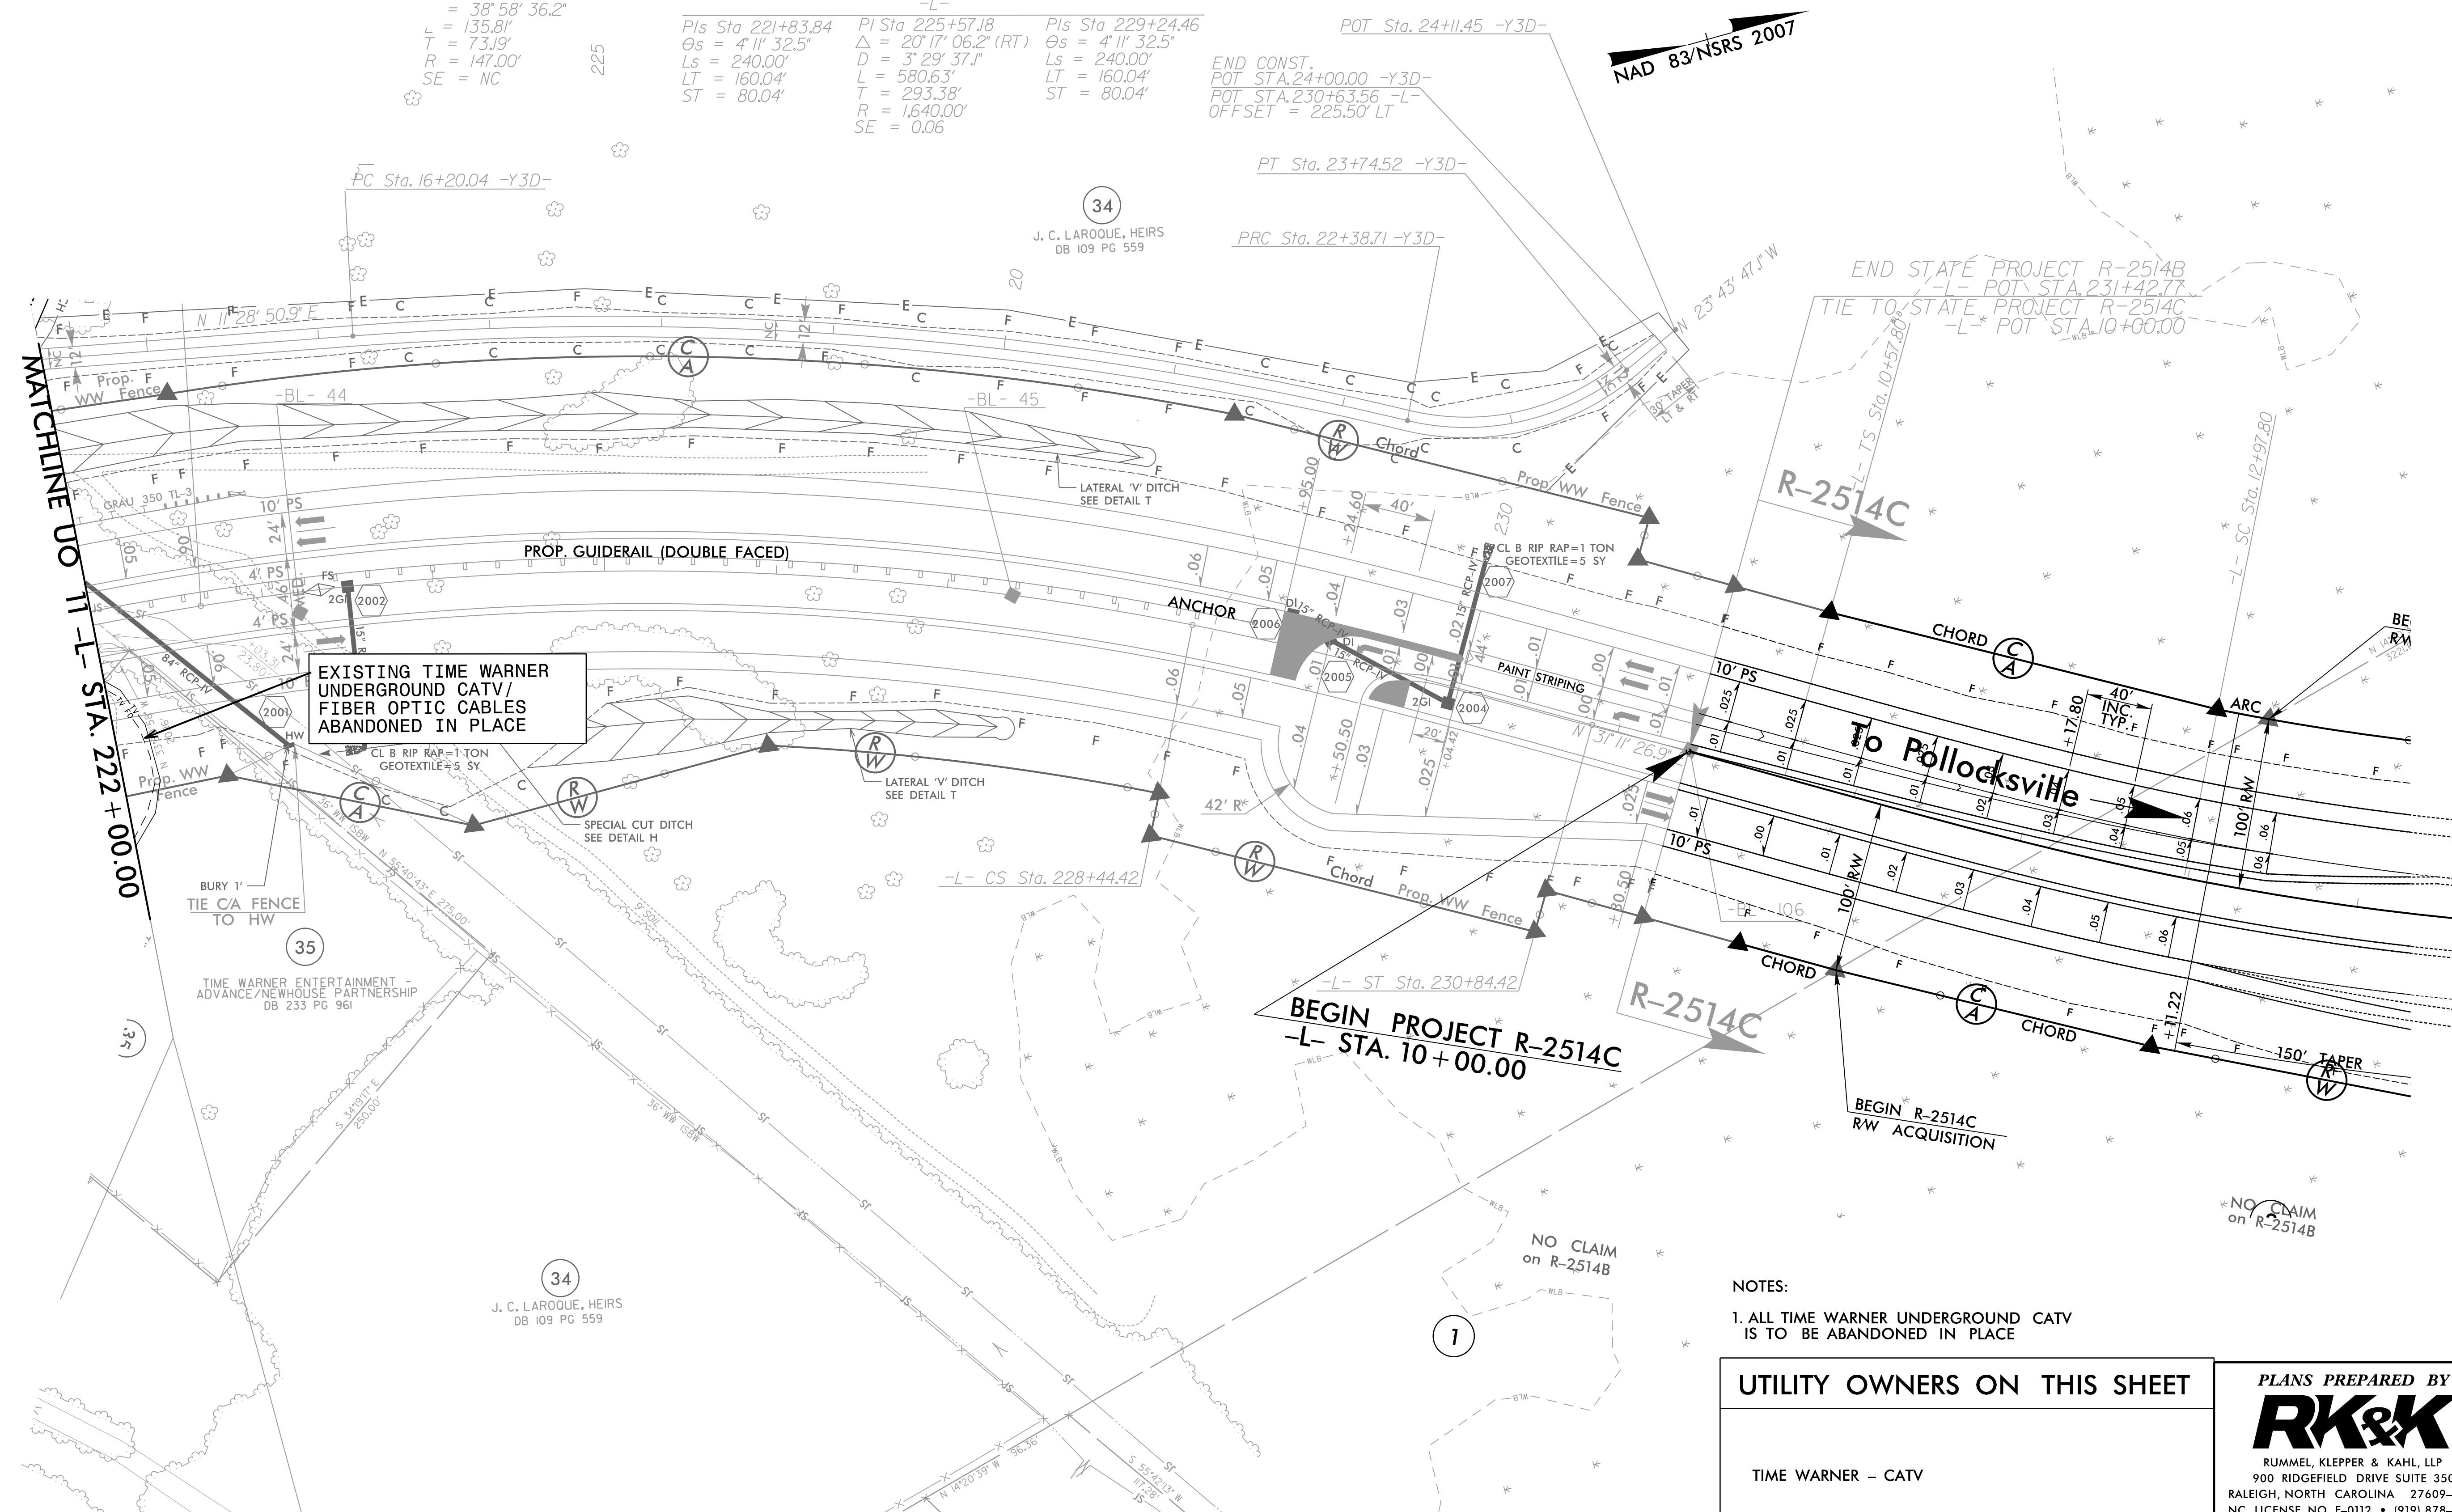

**NOTES:**  
 1. ALL TIME WARNER UNDERGROUND CATV IS TO BE ABANDONED IN PLACE

UTILITY OWNERS ON THIS SHEET	TIME WARNER - CATV
	PLANS PREPARED BY : <b>RK&amp;K</b> RUMMEL, KLEPPER & KAHL, LLP 900 RIDGEFIELD DRIVE SUITE 350 RALEIGH, NORTH CAROLINA 27609-3960 NC LICENSE NO. F-0112 • (919) 878-9560