



UTILITIES BY OTHERS


NOTE:
ALL PROPOSED UTILITY WORK SHOWN ON THIS SHEET WILL BE DONE BY OTHERS. NO PAYMENT WILL BE MADE TO THE CONTRACTOR FOR PROPOSED UTILITY WORK SHOWN ON THIS SHEET.

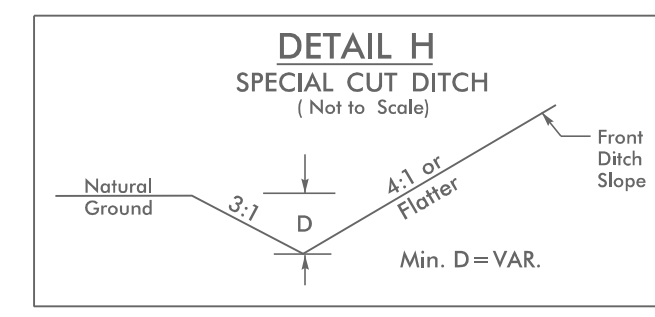

-Y3- STA. 26+00 TO 28+00 RT.
-Y3- STA. 26+50 TO 28+00 LT.
-Y3B- STA. 11+50 TO 13+08 RT.
-Y3B- STA. 11+50 TO 13+08 LT.

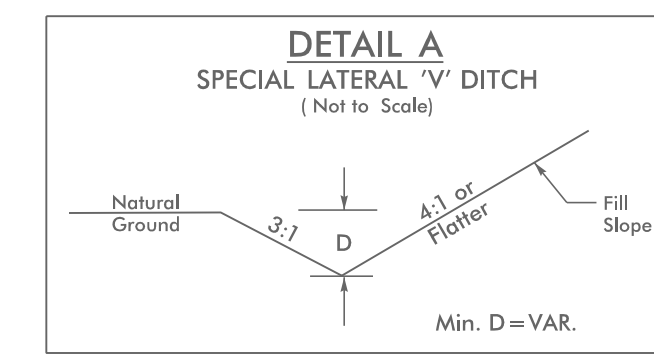

-Y3- STA. 24+46 TO 26+00 RT.
-Y3B- STA. 10+84 TO 11+50 RT.
-Y3B- STA. 10+54 TO 11+50 LT.
-Y3C- STA. 11+88 TO 13+50 RT.

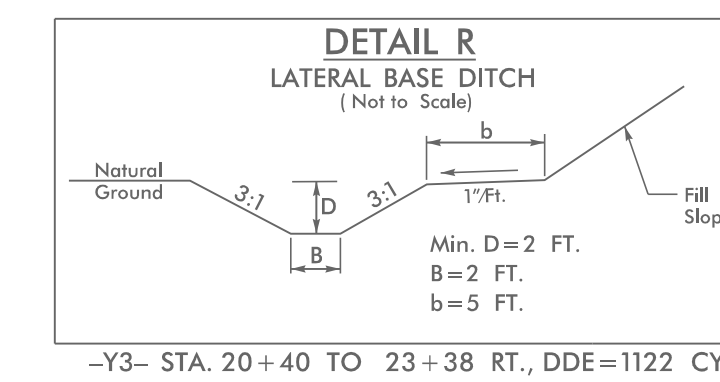


-Y3- STA. 20+40 TO 23+38 RT., DDE=1122 CY

-Y3-
PI Sta 20+20.29
 $\Delta = 9^{\circ}18'42.4''$ (RT)
 $D = 1^{\circ}08'45.3''$
 $L = 812.60'$
 $T = 407.20'$
 $R = 5,000.00'$
 $SE = 0.02$

-Y3C-
PI Sta 10+82.52
 $\Delta = 7^{\circ}00'18.3''$ (LT)
 $D = 11^{\circ}35'29.6''$
 $L = 68.07'$
 $T = 40.49'$
 $R = 50.00'$
 $SE =$ See Plans

PI Sta 12+32.41
 $\Delta = 12^{\circ}52'03.4''$ (LT)
 $D = 19^{\circ}05'54.9''$
 $L = 67.37'$
 $T = 33.83'$
 $R = 300.00'$
 $RO = 45'$

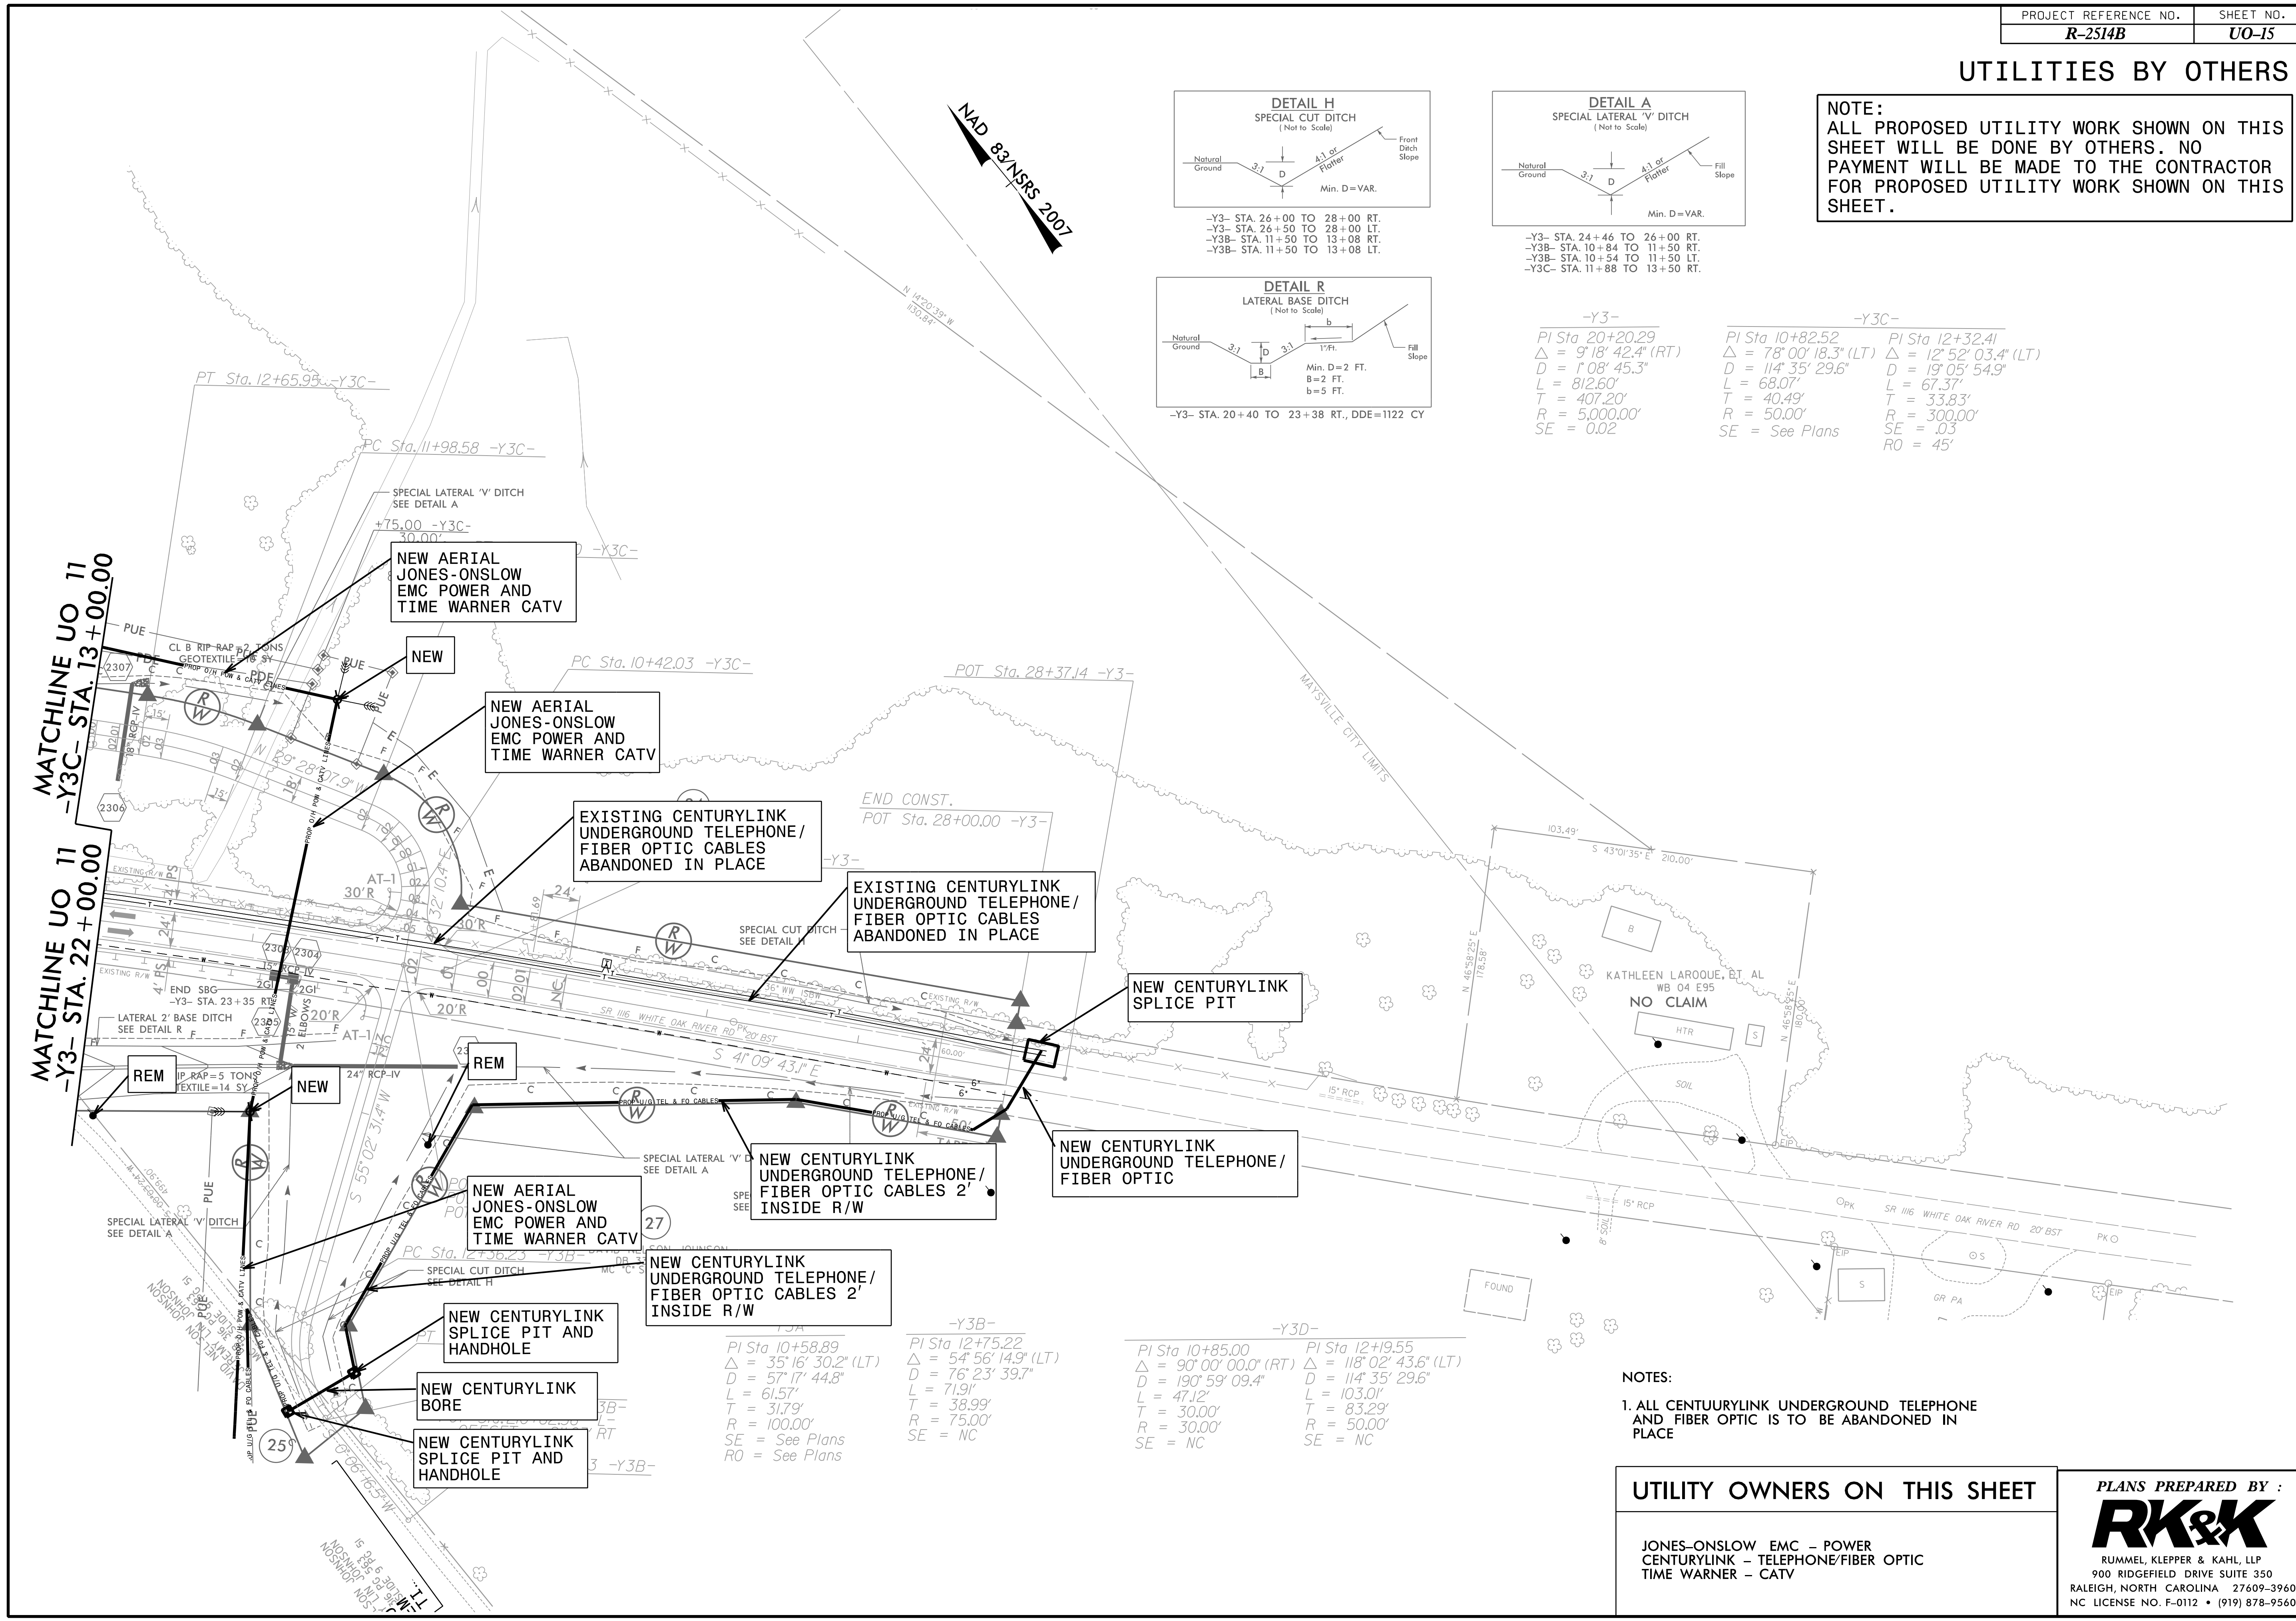

-Y3B-
PI Sta 10+58.89
 $\Delta = 35^{\circ}16'30.2''$ (LT)
 $D = 57^{\circ}17'44.8''$
 $L = 61.57'$
 $T = 31.79'$
 $R = 100.00'$
 $SE =$ See Plans
 $RO =$ See Plans

-Y3B-
PI Sta 12+75.22
 $\Delta = 5^{\circ}56'14.9''$ (LT)
 $D = 76^{\circ}23'39.7''$
 $L = 71.91'$
 $T = 38.99'$
 $R = 75.00'$
 $SE =$ NC

-Y3D-
PI Sta 10+85.00
 $\Delta = 90^{\circ}00'00.0''$ (RT)
 $D = 190^{\circ}59'09.4''$
 $L = 47.12'$
 $T = 30.00'$
 $R = 30.00'$
 $SE =$ NC

PI Sta 12+19.55
 $\Delta = 118^{\circ}02'43.6''$ (LT)
 $D = 11^{\circ}35'29.6''$
 $L = 103.01'$
 $T = 83.29'$
 $R = 50.00'$
 $SE =$ NC

NOTES:
1. ALL CENTURYLINK UNDERGROUND TELEPHONE AND FIBER OPTIC IS TO BE ABANDONED IN PLACE

<p>UTILITY OWNERS ON THIS SHEET</p>	<p>PLANS PREPARED BY :</p>
<p>JONES-ONSLow EMC - POWER CENTURYLINK - TELEPHONE/FIBER OPTIC TIME WARNER - CATV</p>	<p>RK&K RUMMEL, KLEPPER & KAHL, LLP 900 RIDGEFIELD DRIVE SUITE 350 RALEIGH, NORTH CAROLINA 27609-3960 NC LICENSE NO. F-0112 • (919) 878-9560</p>