

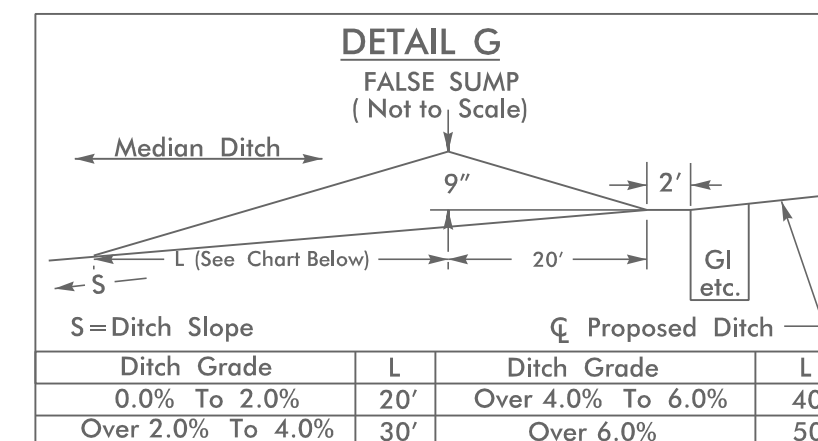
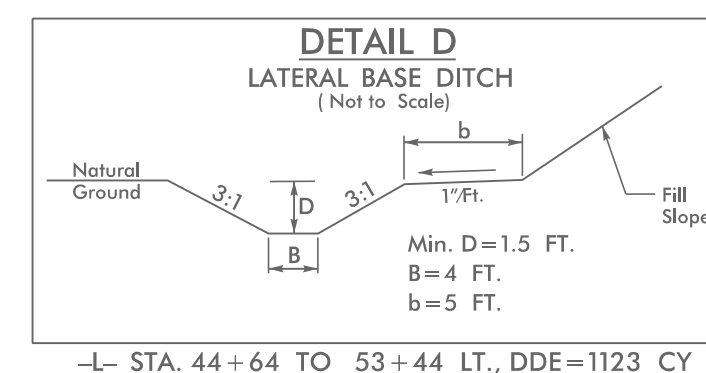


UTILITIES BY OTHERS

NOTE:
ALL PROPOSED UTILITY WORK SHOWN ON THIS SHEET WILL BE DONE BY OTHERS. NO PAYMENT WILL BE MADE TO THE CONTRACTOR FOR PROPOSED UTILITY WORK SHOWN ON THIS SHEET.

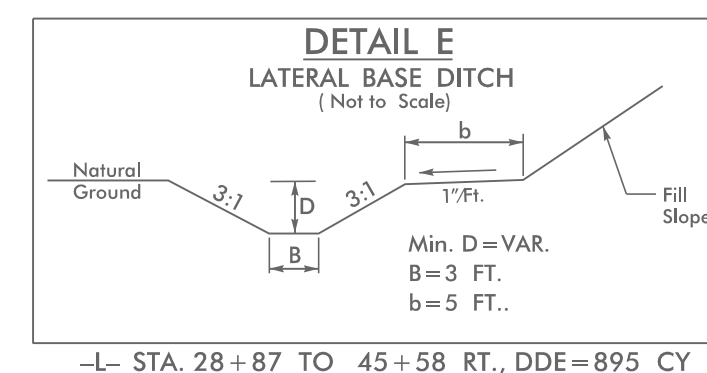

NAD 83/NSRS 2007

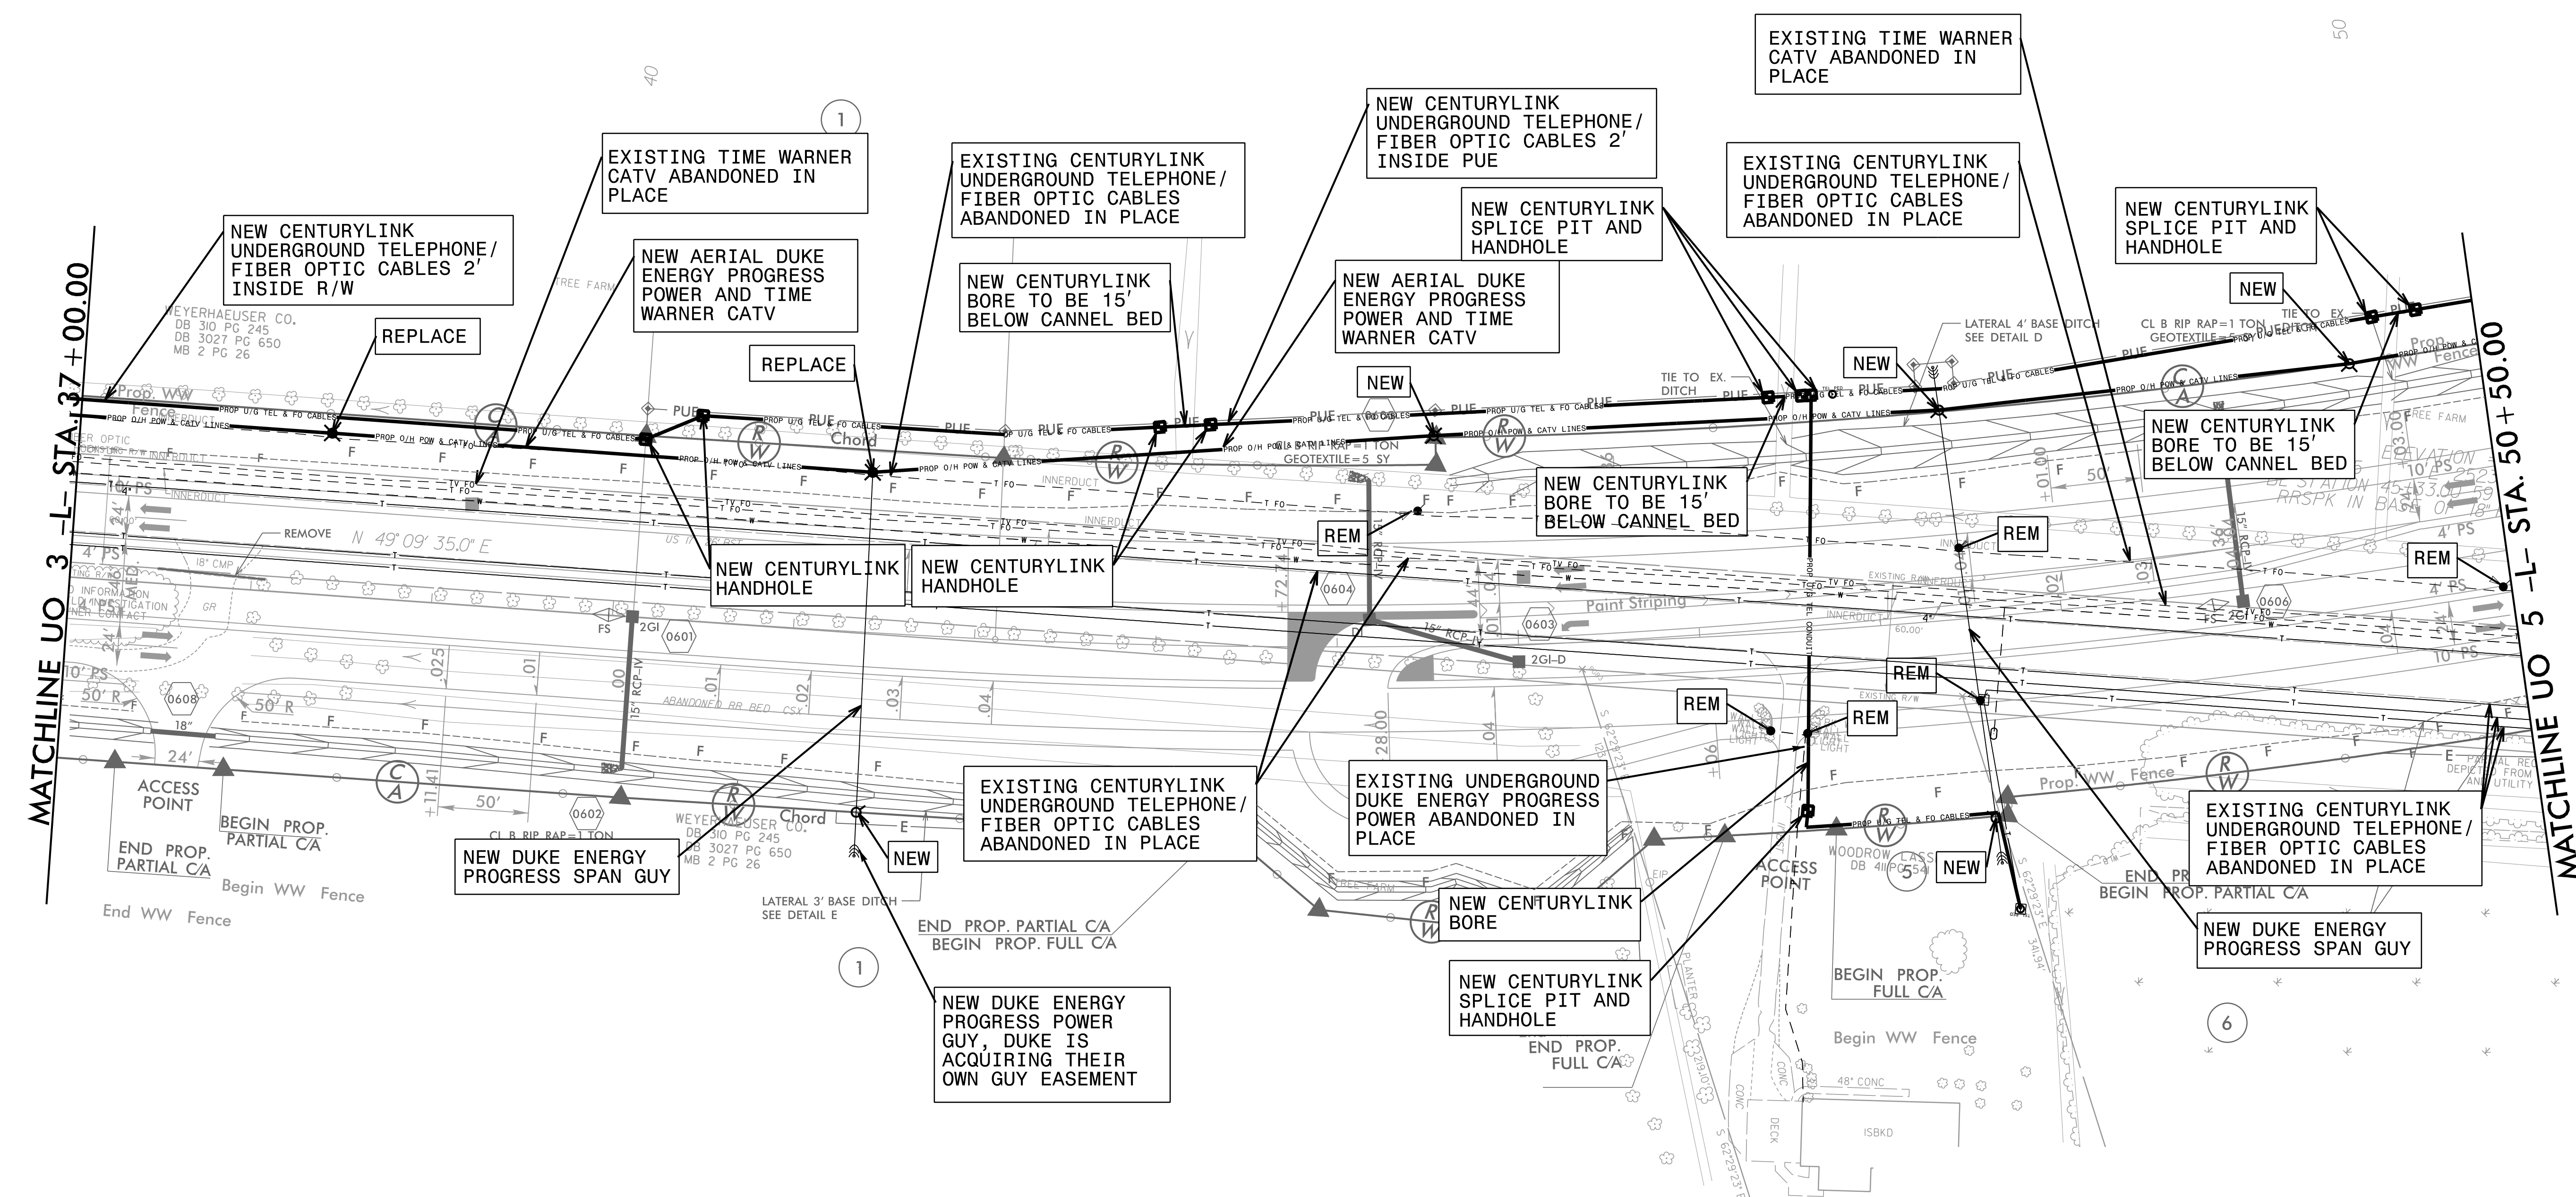

-L-
 Pls Sta 41+44.75 Pls Sta 55+14.14 Pls Sta 67+96.88
 $\theta_s = 1'25'56.6''$ $\Delta = 36'04'44.8''$ (LT) $\theta_s = 1'25'56.6''$
 $L_s = 200.00'$ $D = 1'25'56.6''$ $L_s = 200.00'$
 $LT = 133.34'$ $L = 2,518.80'$ $LT = 133.34'$
 $ST = 66.67'$ $T = 1,302.73'$ $ST = 66.67'$
 $R = 4,000.00'$
 $SE = 0.04$

- NOTES:
1. ALL CENTURYLINK UNDERGROUND TELEPHONE AND FIBER OPTIC IS TO BE ABANDONED IN PLACE
 2. TIME WARNER CABLE ABANDONED IN PLACE UNDERGROUND FACILITIES AS NOTED

UTILITY OWNERS ON THIS SHEET

DUKE ENERGY PROGRESS - POWER
 CENTURYLINK - TELEPHONE AND FIBER OPTIC
 TIME WARNER - CATV

PLANS PREPARED BY :
RK&K
 RUMMEL, KLEPPER & KAHL, LLP
 900 RIDGEFIELD DRIVE SUITE 350
 RALEIGH, NORTH CAROLINA 27609-3960
 NC LICENSE NO. F-0112 • (919) 878-9560