


8/23/99

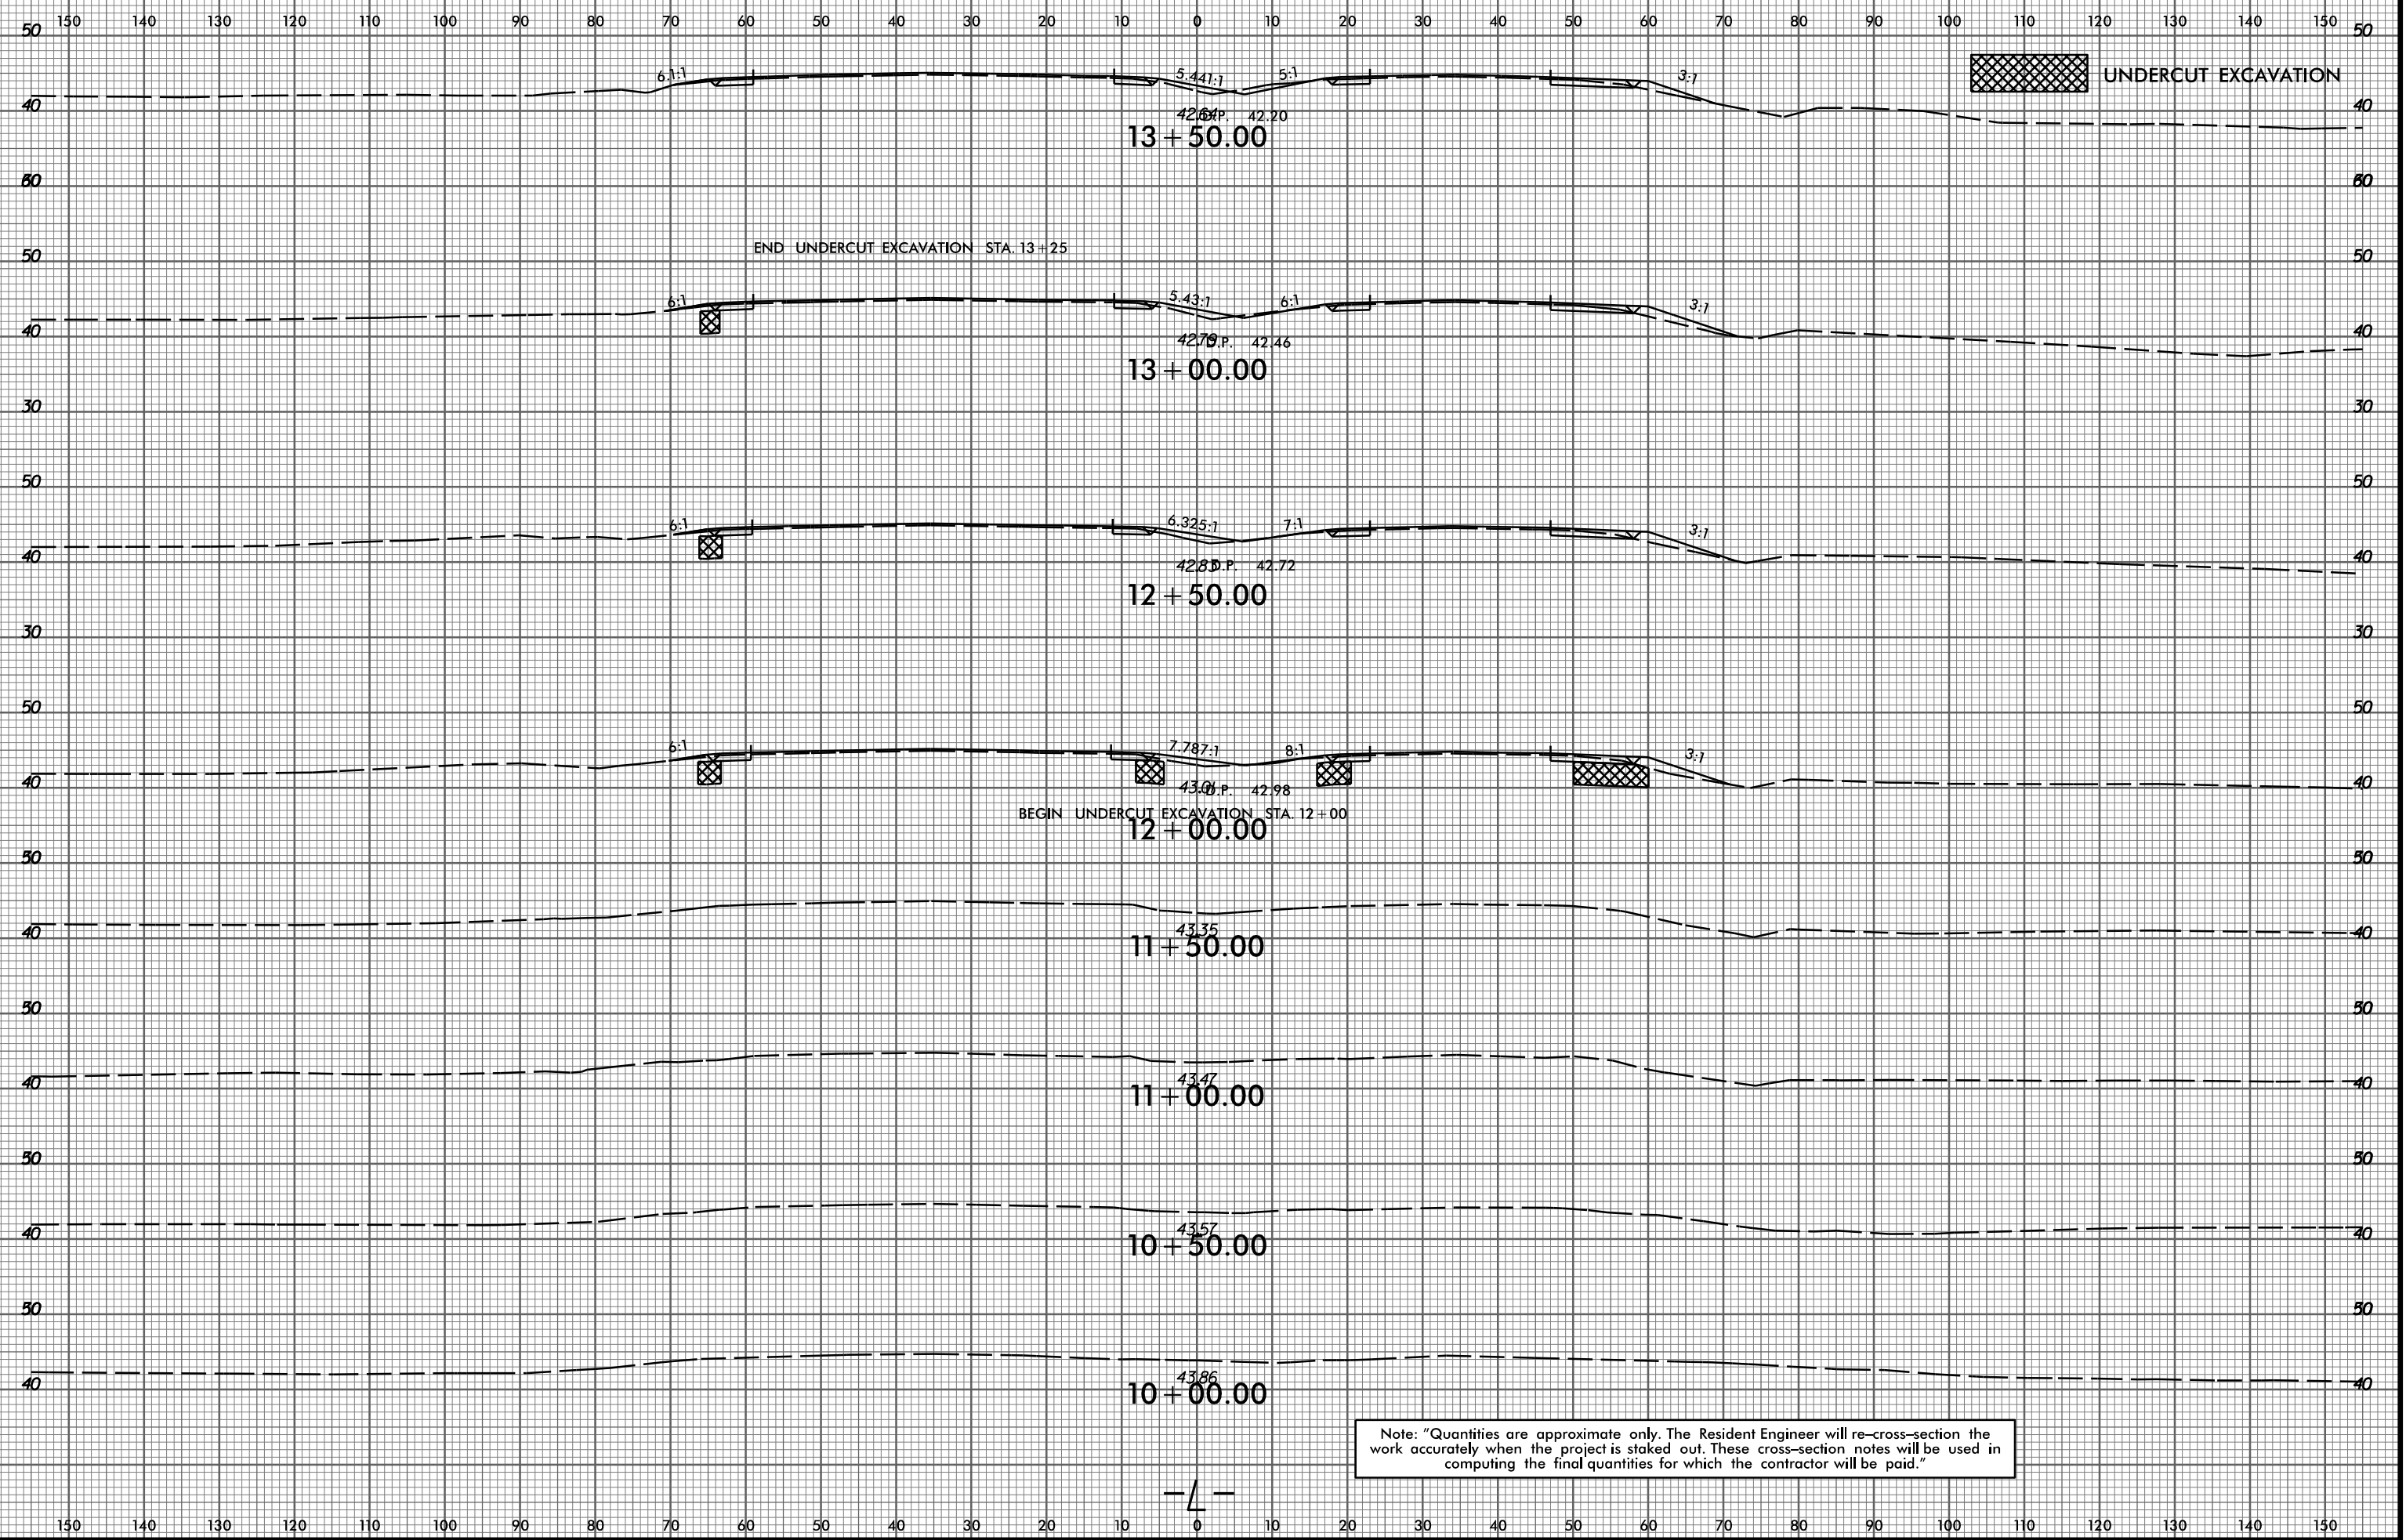

Note: "Quantities are approximate only. The Resident Engineer will re-cross-section the work accurately when the project is staked out. These cross-section notes will be used in computing the final quantities for which the contractor will be paid."

2/12/2015  
 P:\6522-01\Cadd\2514B\Roadway\XSC\2514B\_Rdy\_xp1.L.dgn  
 thuffman