


8/23/99

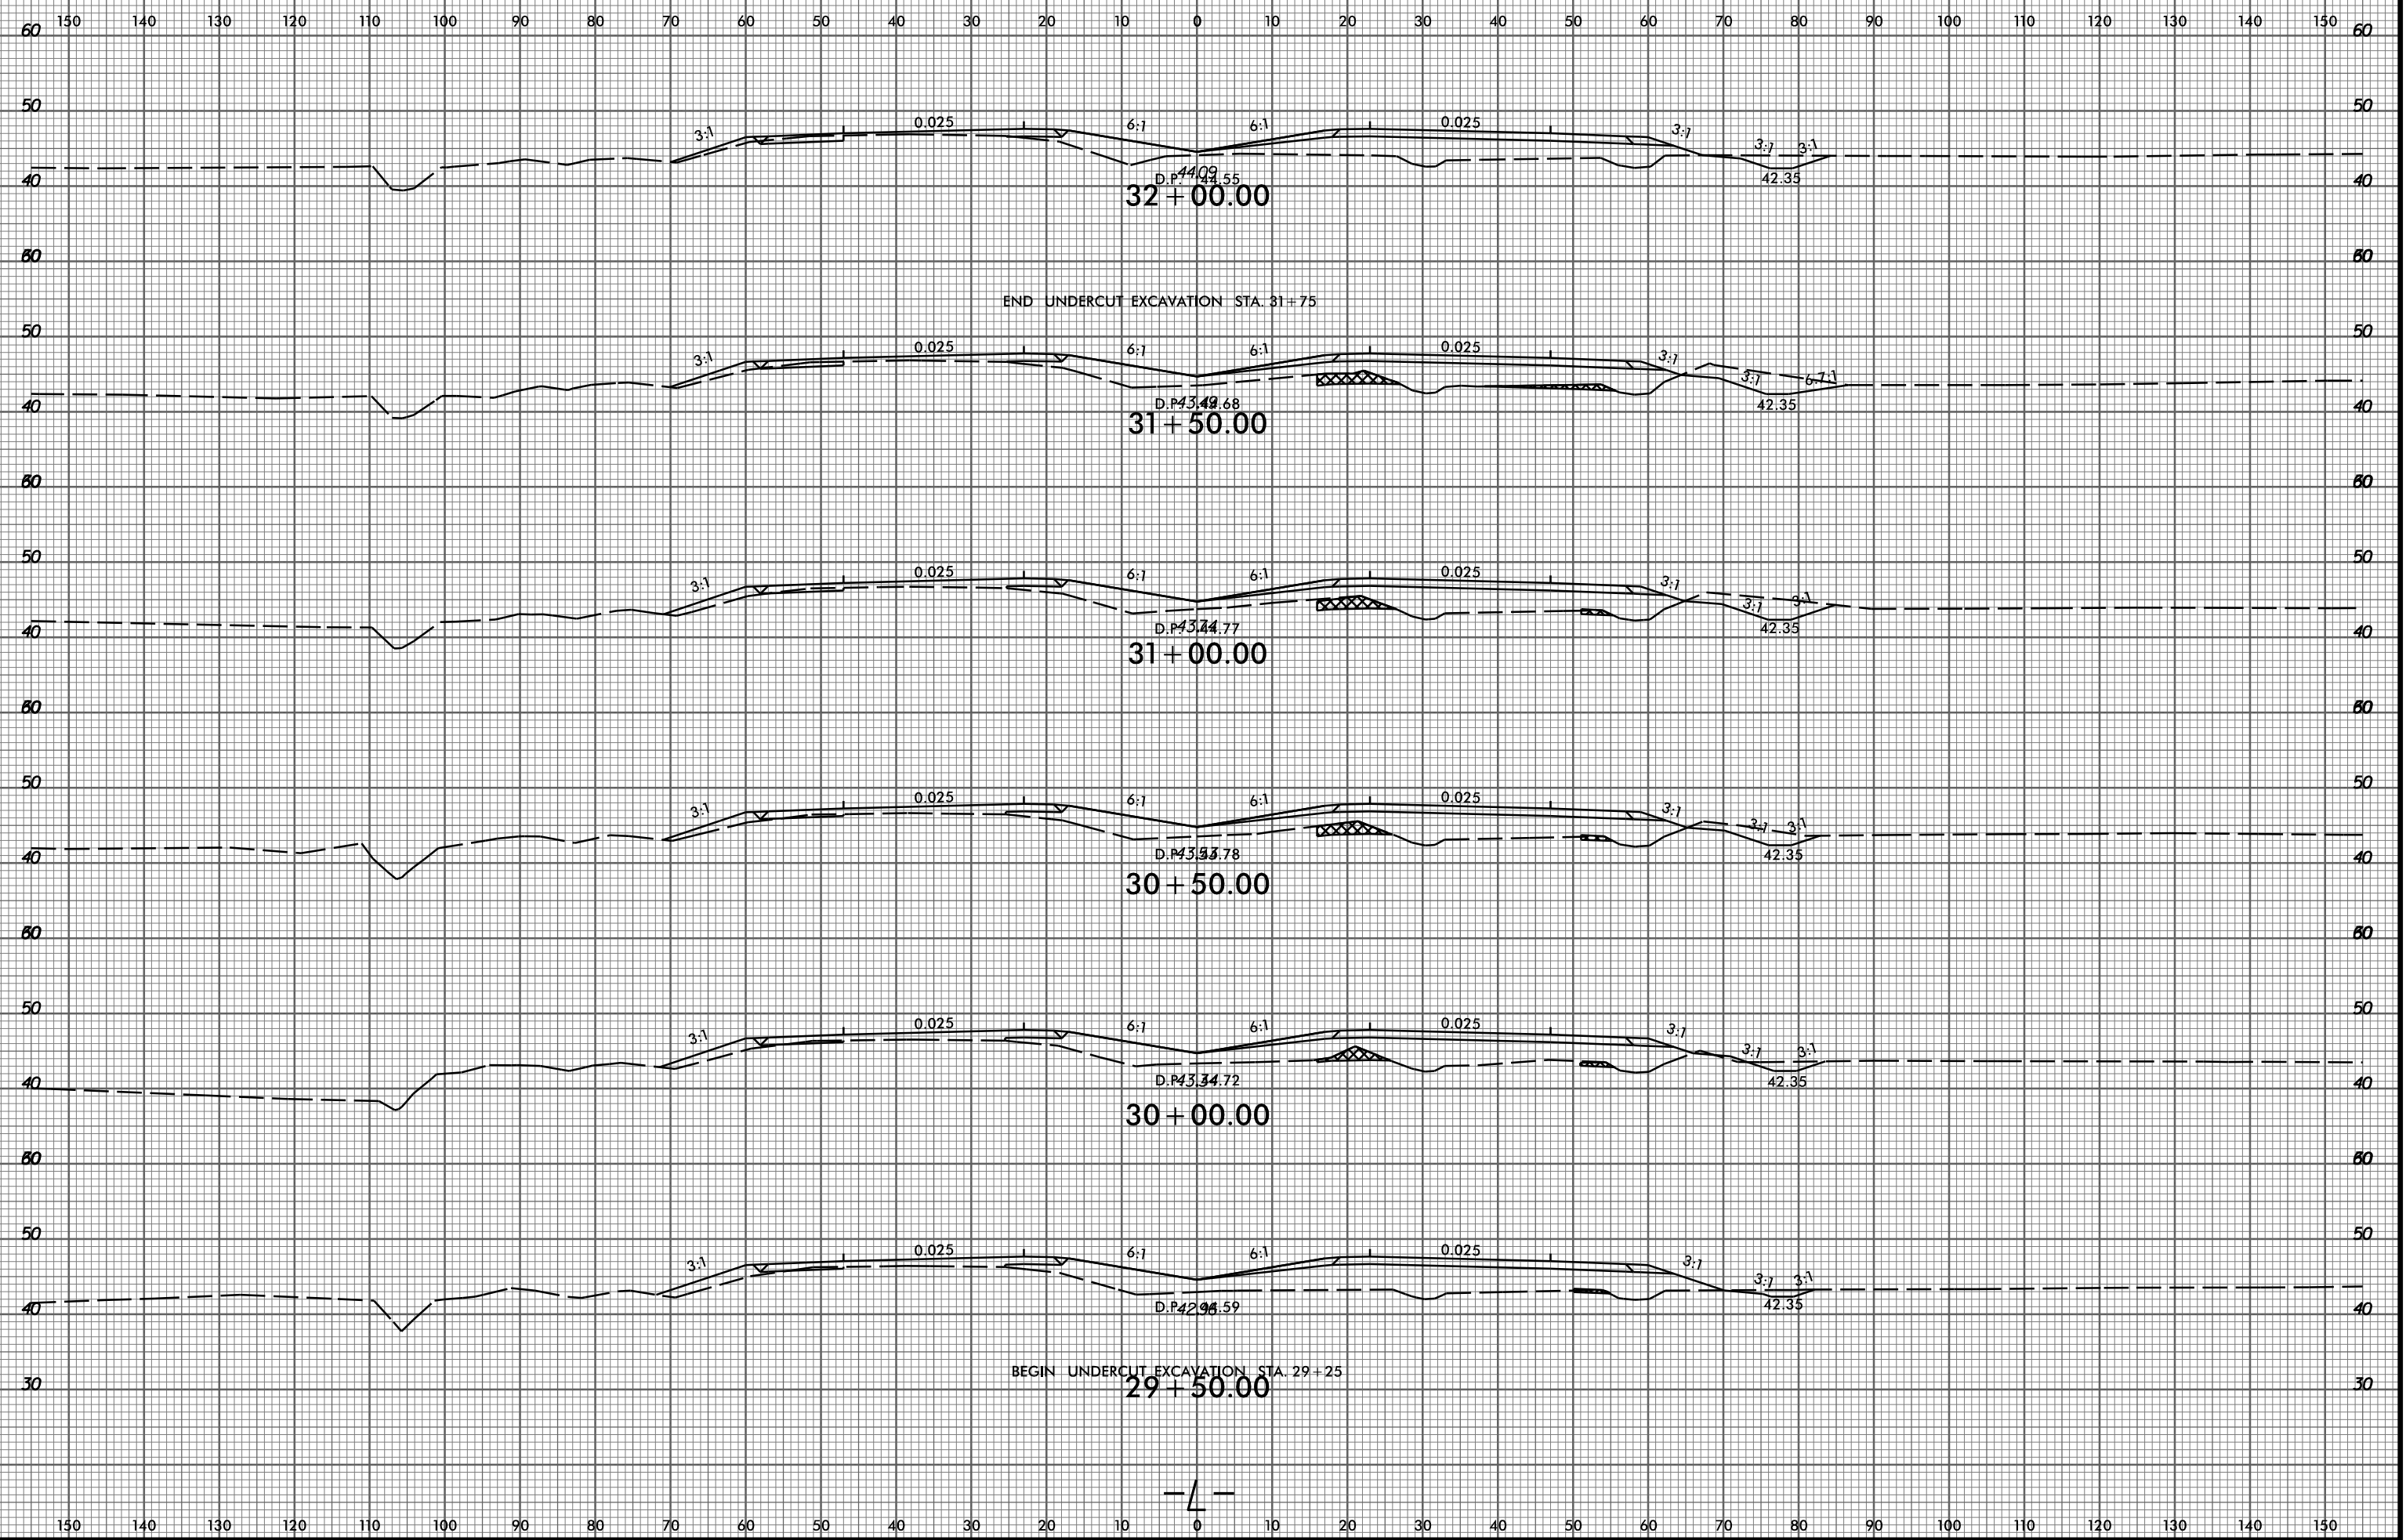

P:\6522-01\Cadd\2514B\Roadway\XSC\2514B\_Rdy\_xp1.L.dgn  
thuffman

—L—