


8/23/99

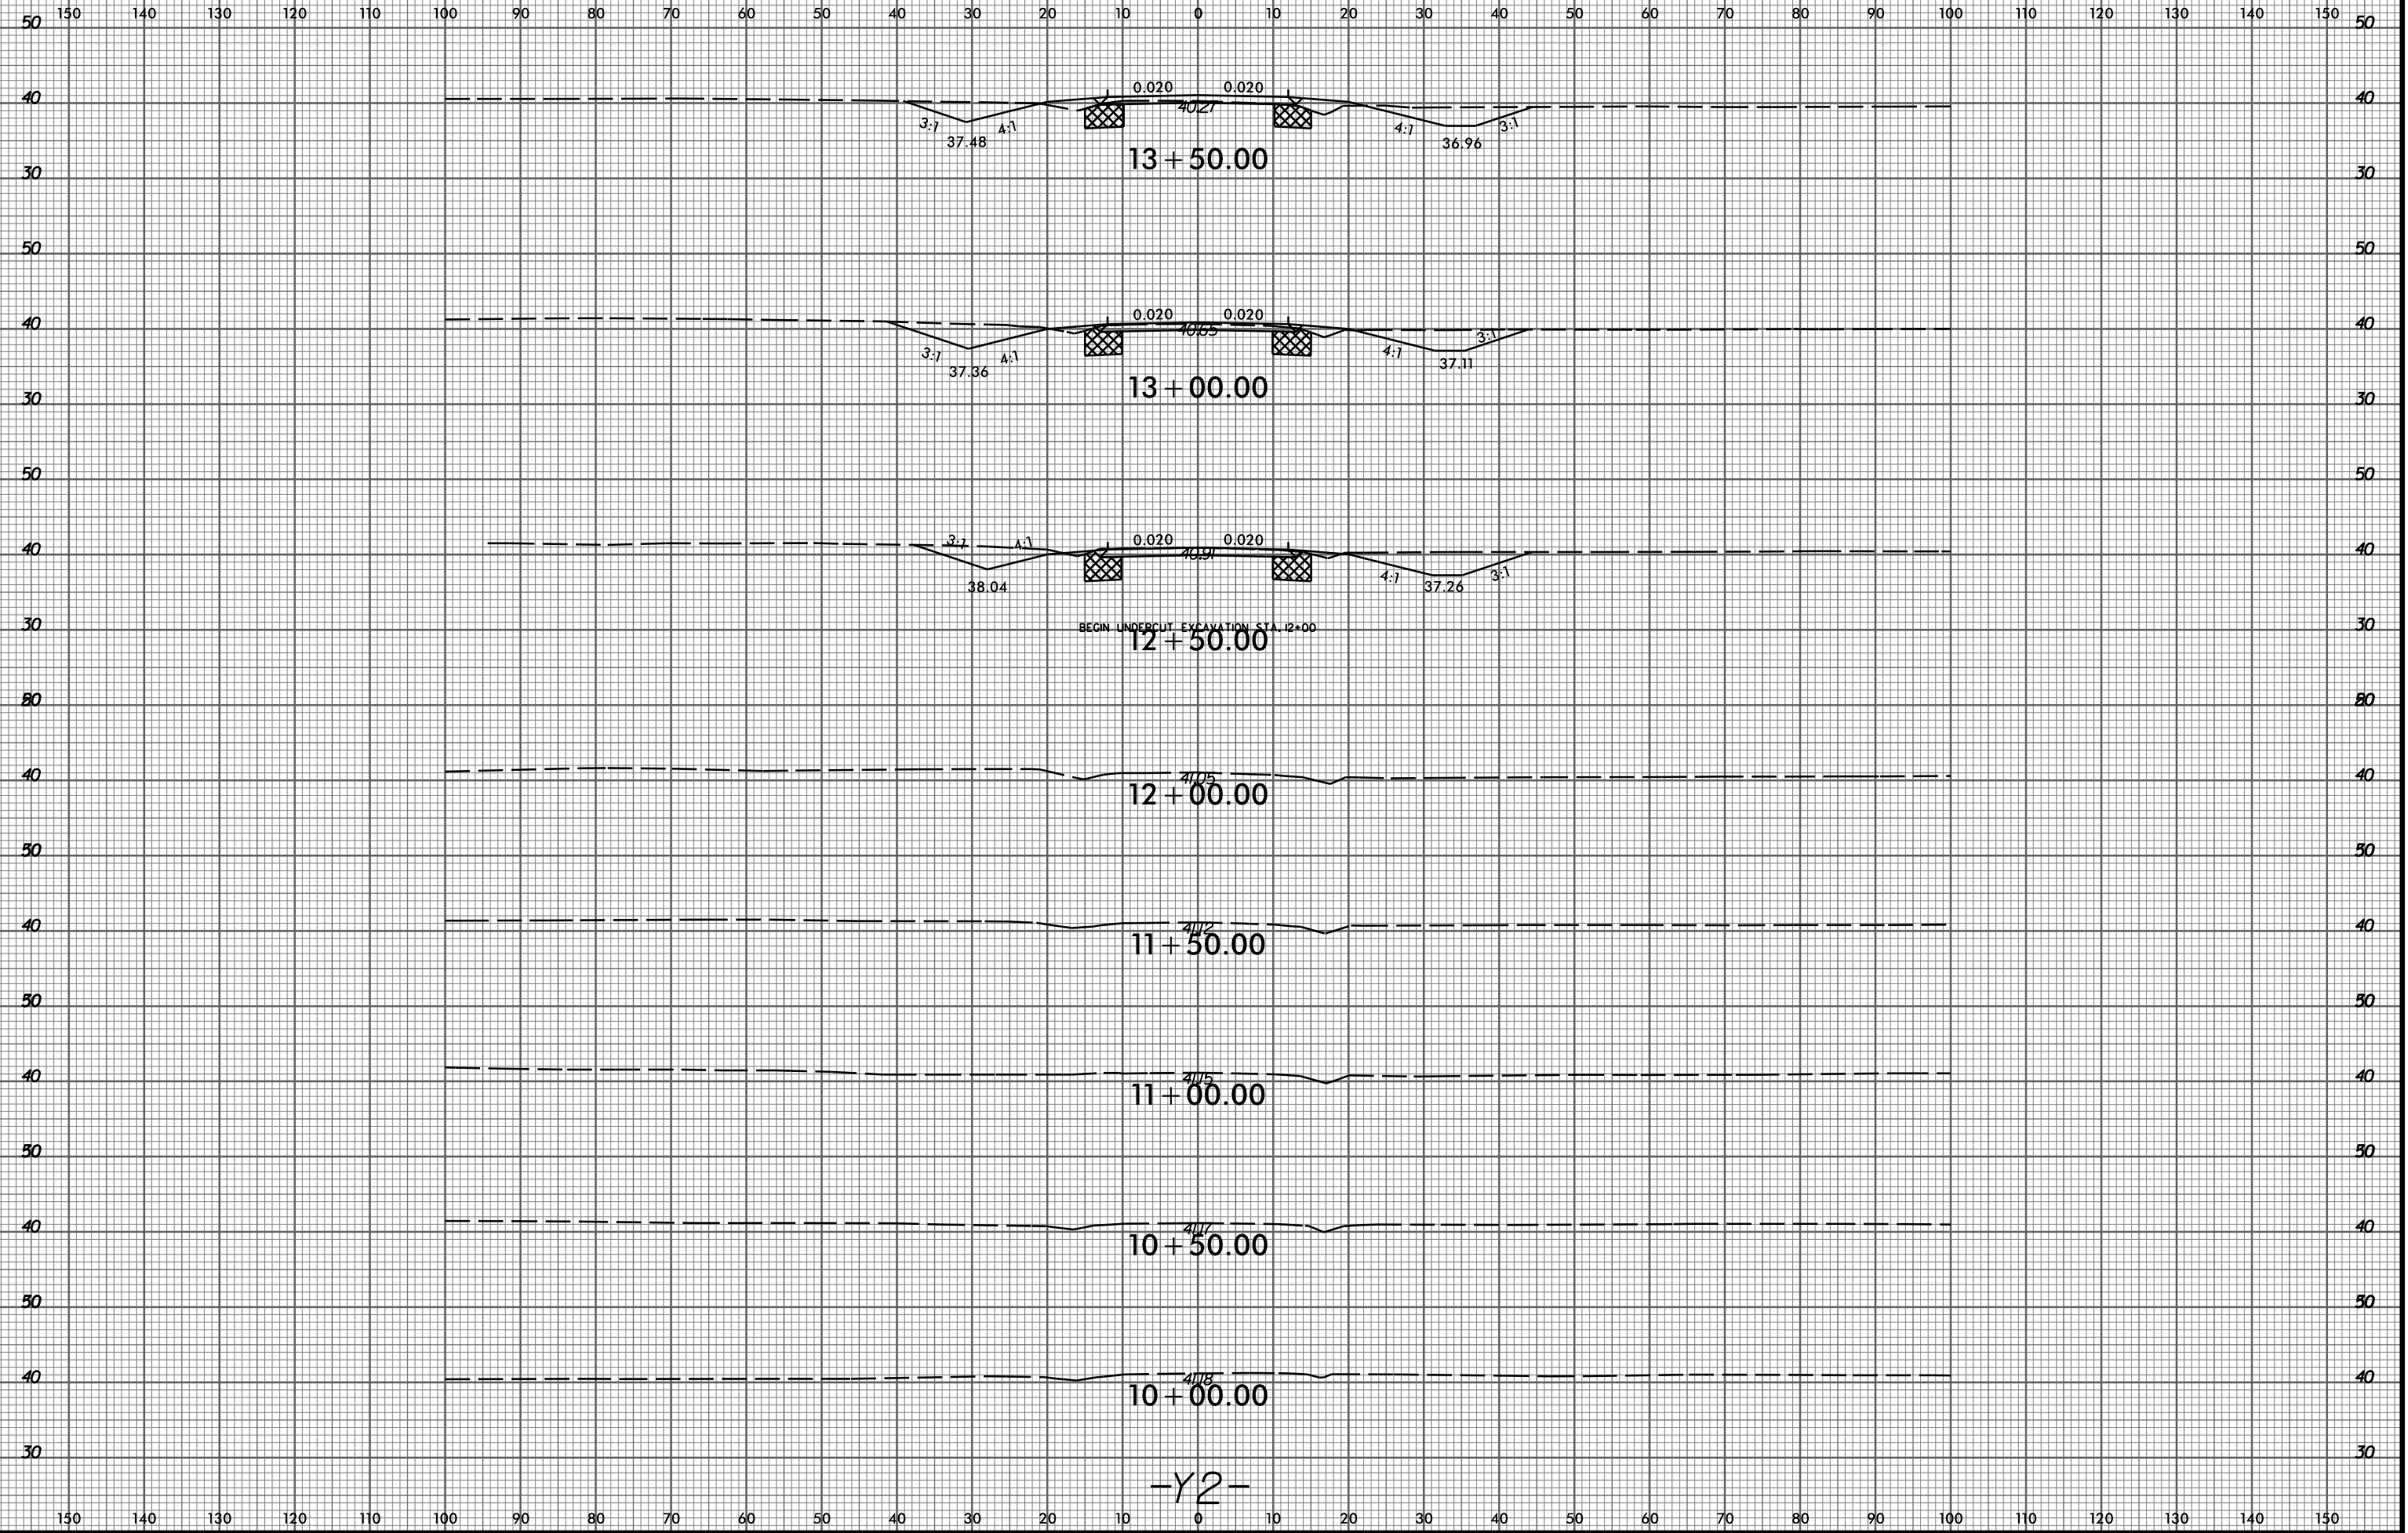

BEGIN UNDERCUT EXCAVATION STA. 12+00

-Y2-

2/12/2015 P:\6522-01\Cadd\R2514B\Roadway\XSC\R2514B_Rdwy_xp1_Y2.dgn thuffman