


8/23/99



PROJ. REFERENCE NO.
R-2514B

SHEET NO.
X-99

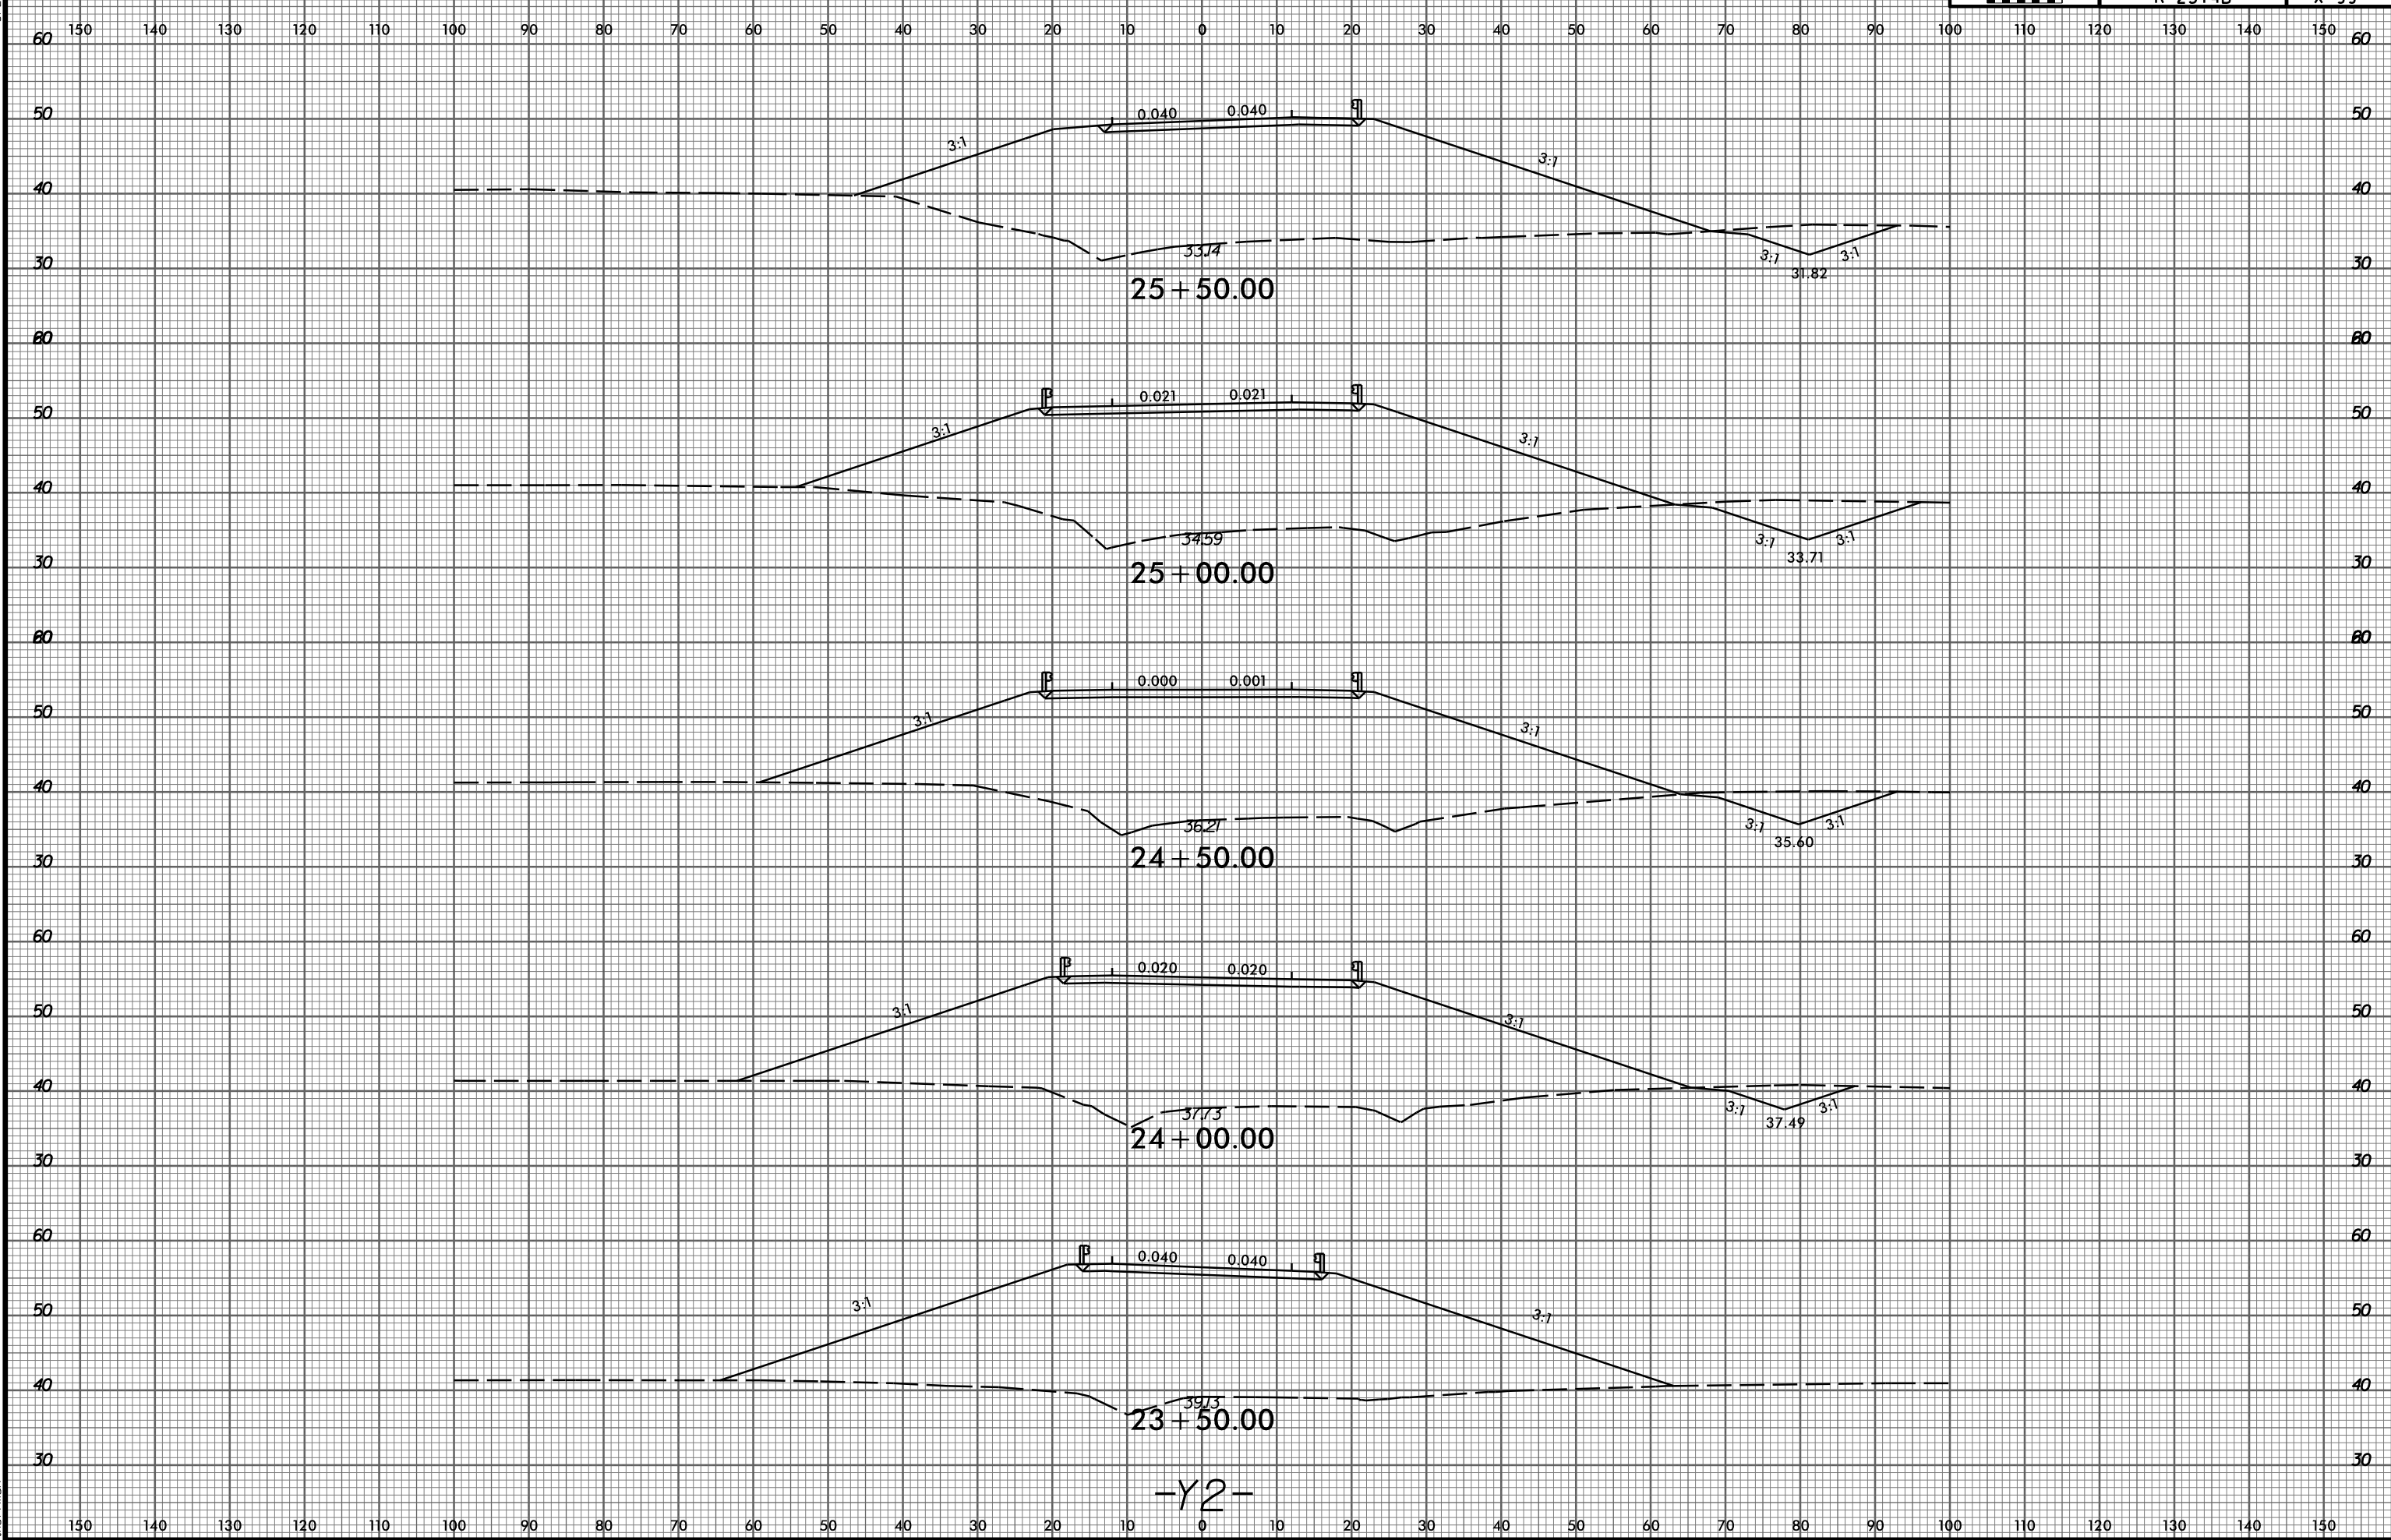

23+50.00

24+00.00

24+50.00

25+00.00

25+50.00

-Y2-

P:\6522-01\Cadd\R2514B\Roadway\XSC\R2514B_Rdy_xpl_Y2.dgn
thuffman