


8/23/99

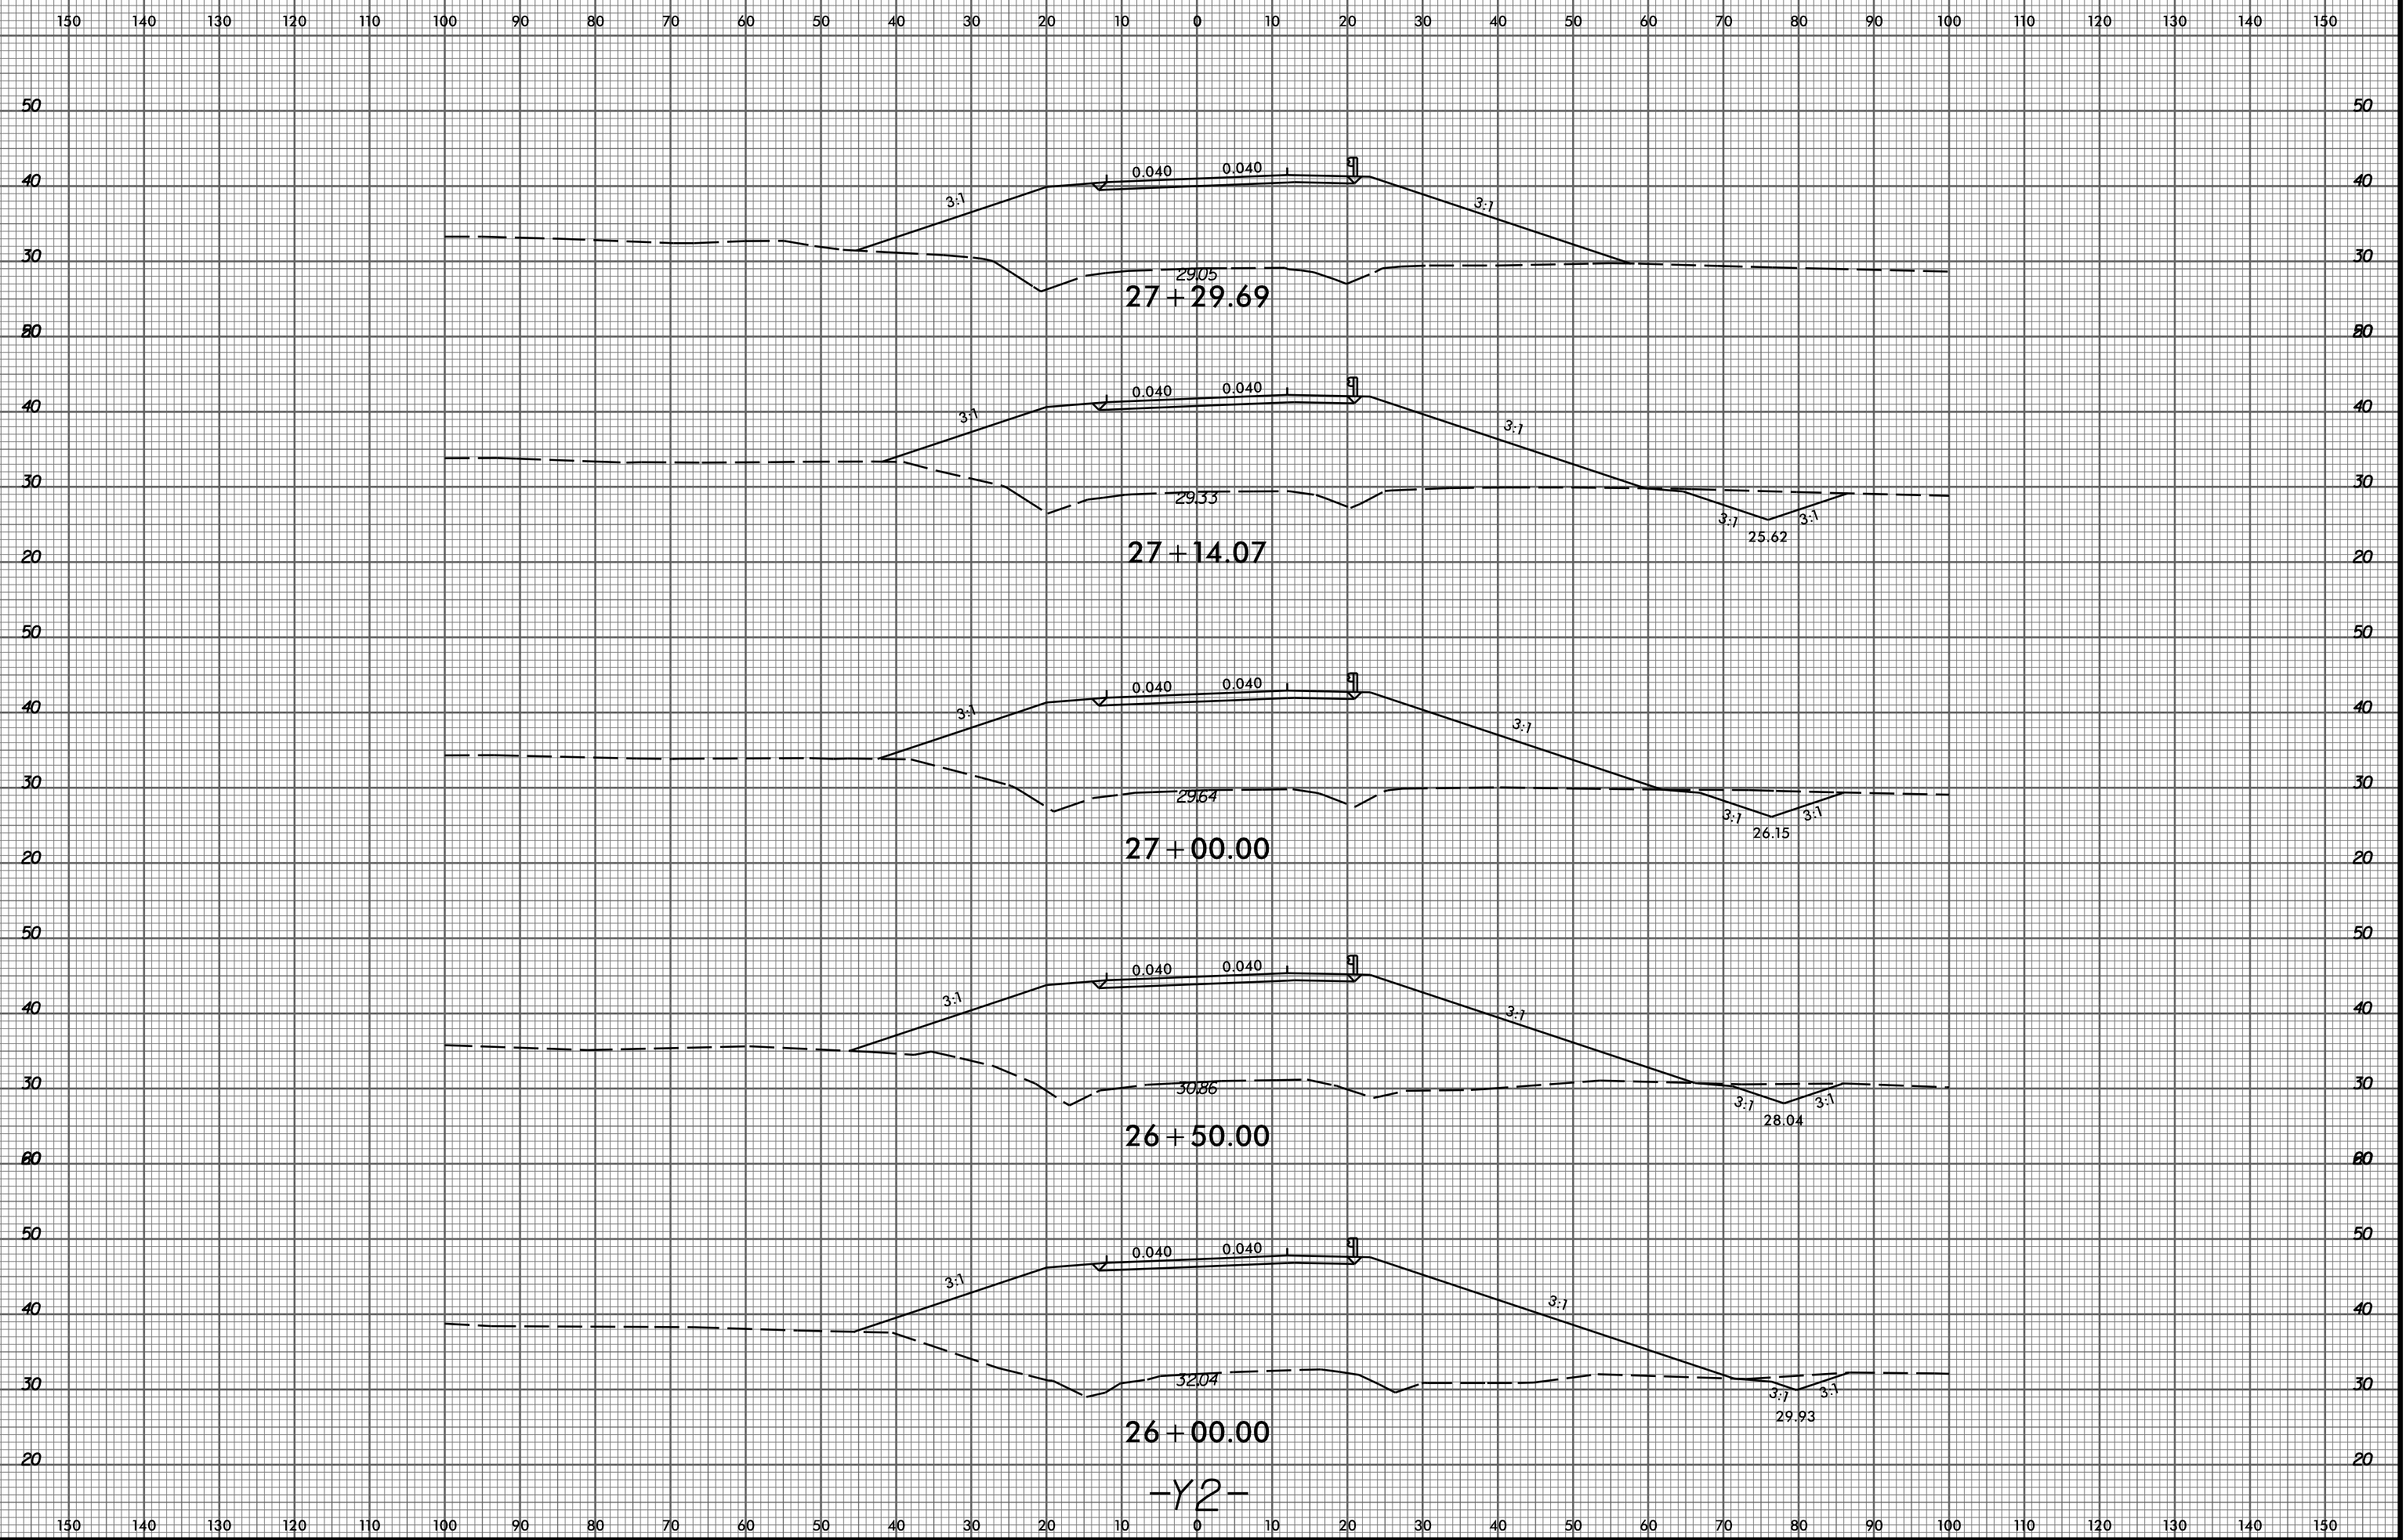

P:\622-01\Cadd\2514B\Roadway\XSC\2514B\_Rd1\_xpl\_1\_Y2.dgn  
thuffman

-Y2-