


8/23/99



PROJ. REFERENCE NO.
R-2514B

SHEET NO.
X-107

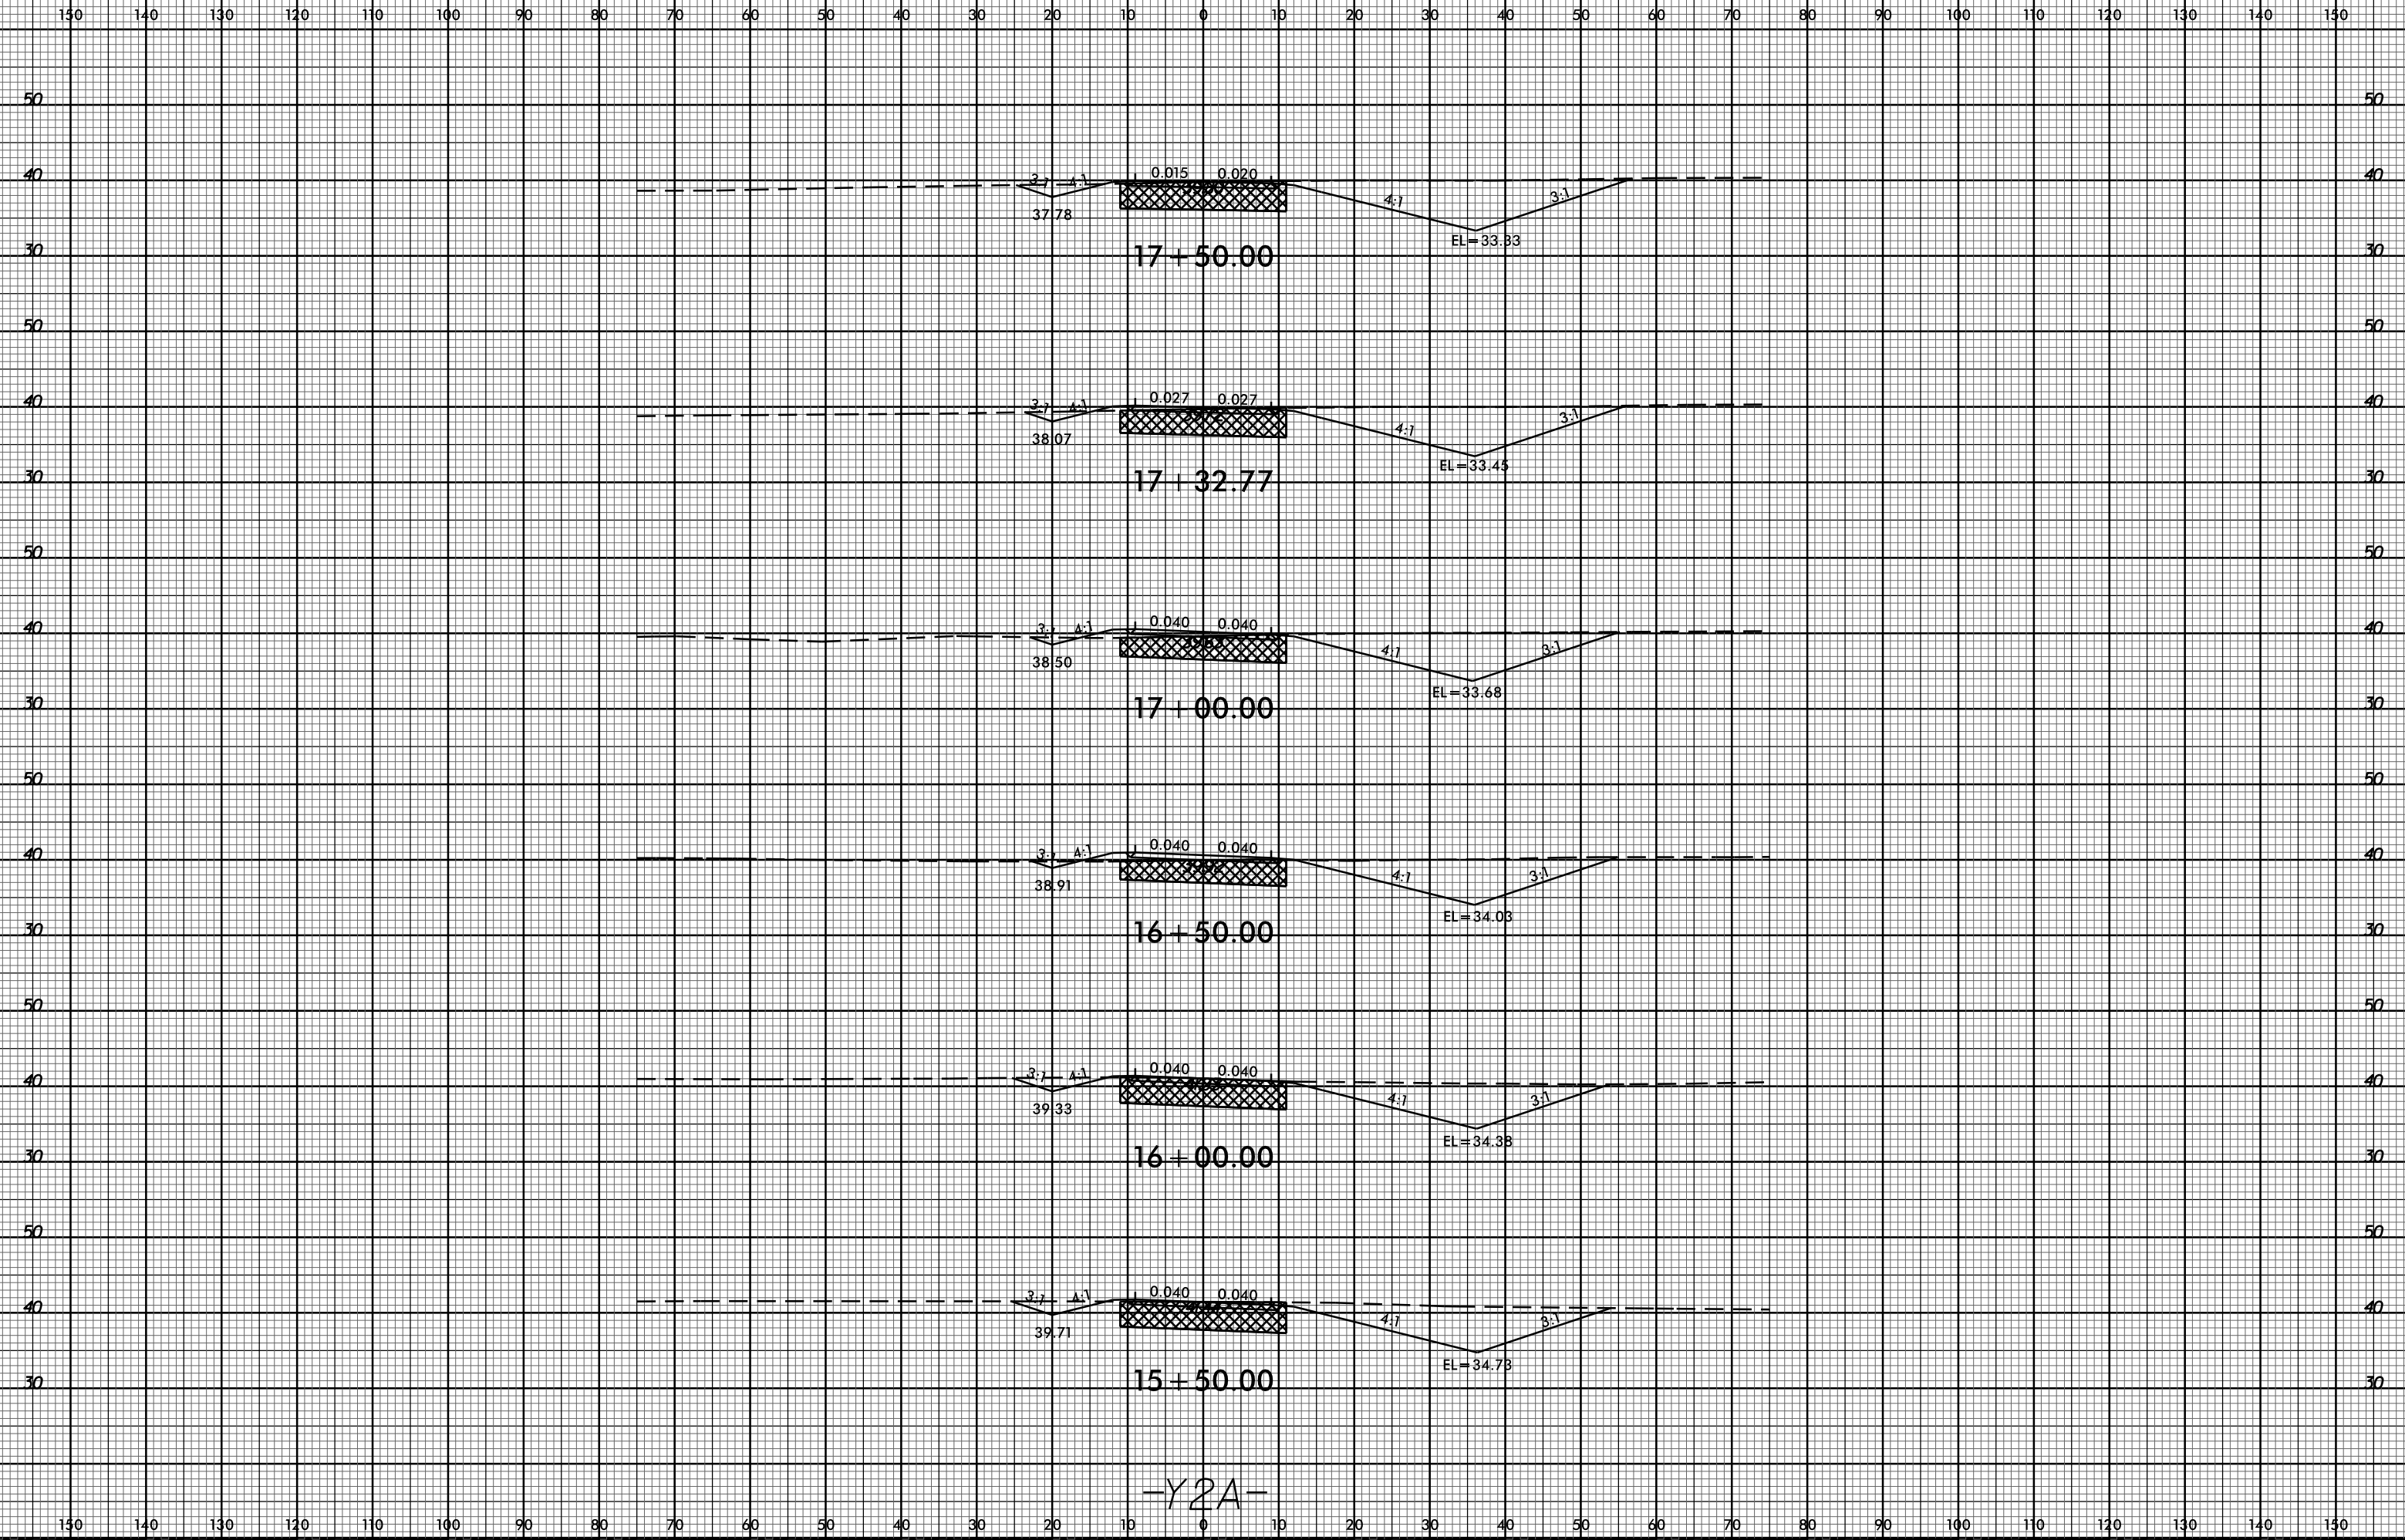

-Y2A-

14-APR-2015 09:13
P:\R2514B_Rdu_xpl_Y2A.dgn
\$\$\$\$\$SYTIME\$\$\$\$\$