


8/23/99



PROJ. REFERENCE NO.
R-2514B

SHEET NO.
X-112

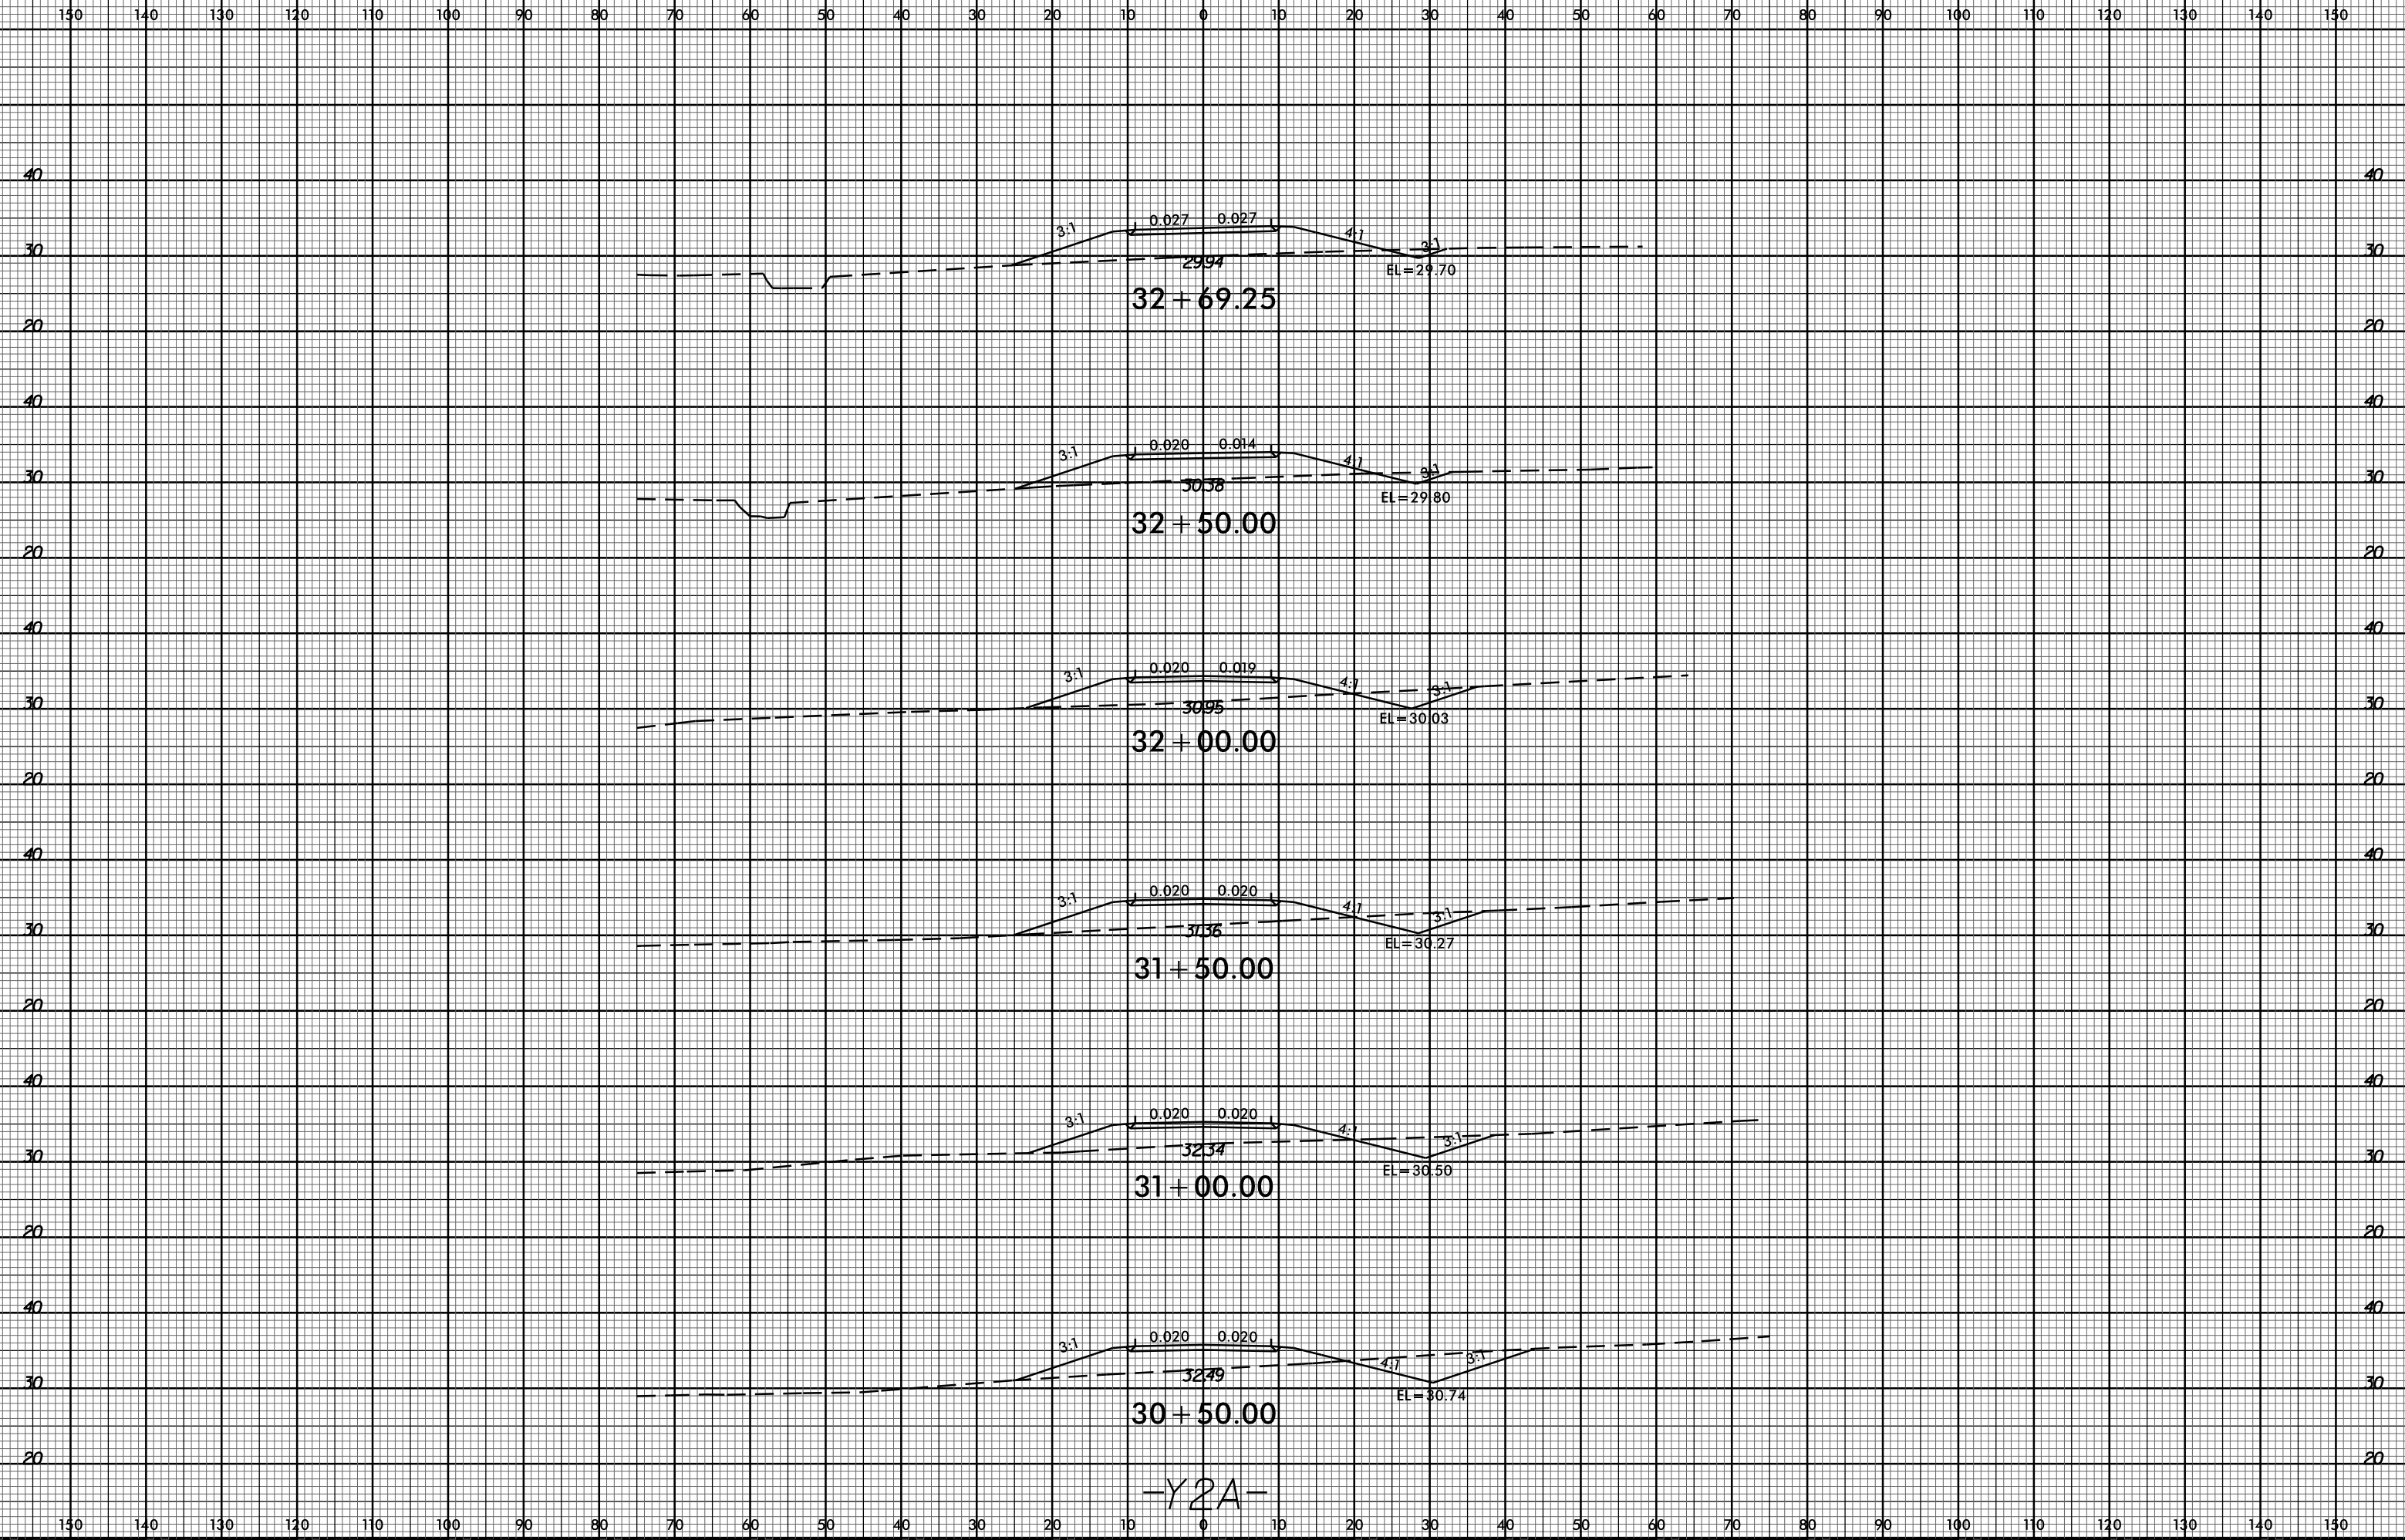

-Y2A-

14_APR_2015 09:13
P:\PROJECTS\R2514B_Rdu_xpl_Y2A.dgn
\$\$\$\$\$SYSTRANS\$\$\$\$\$