


8/23/99

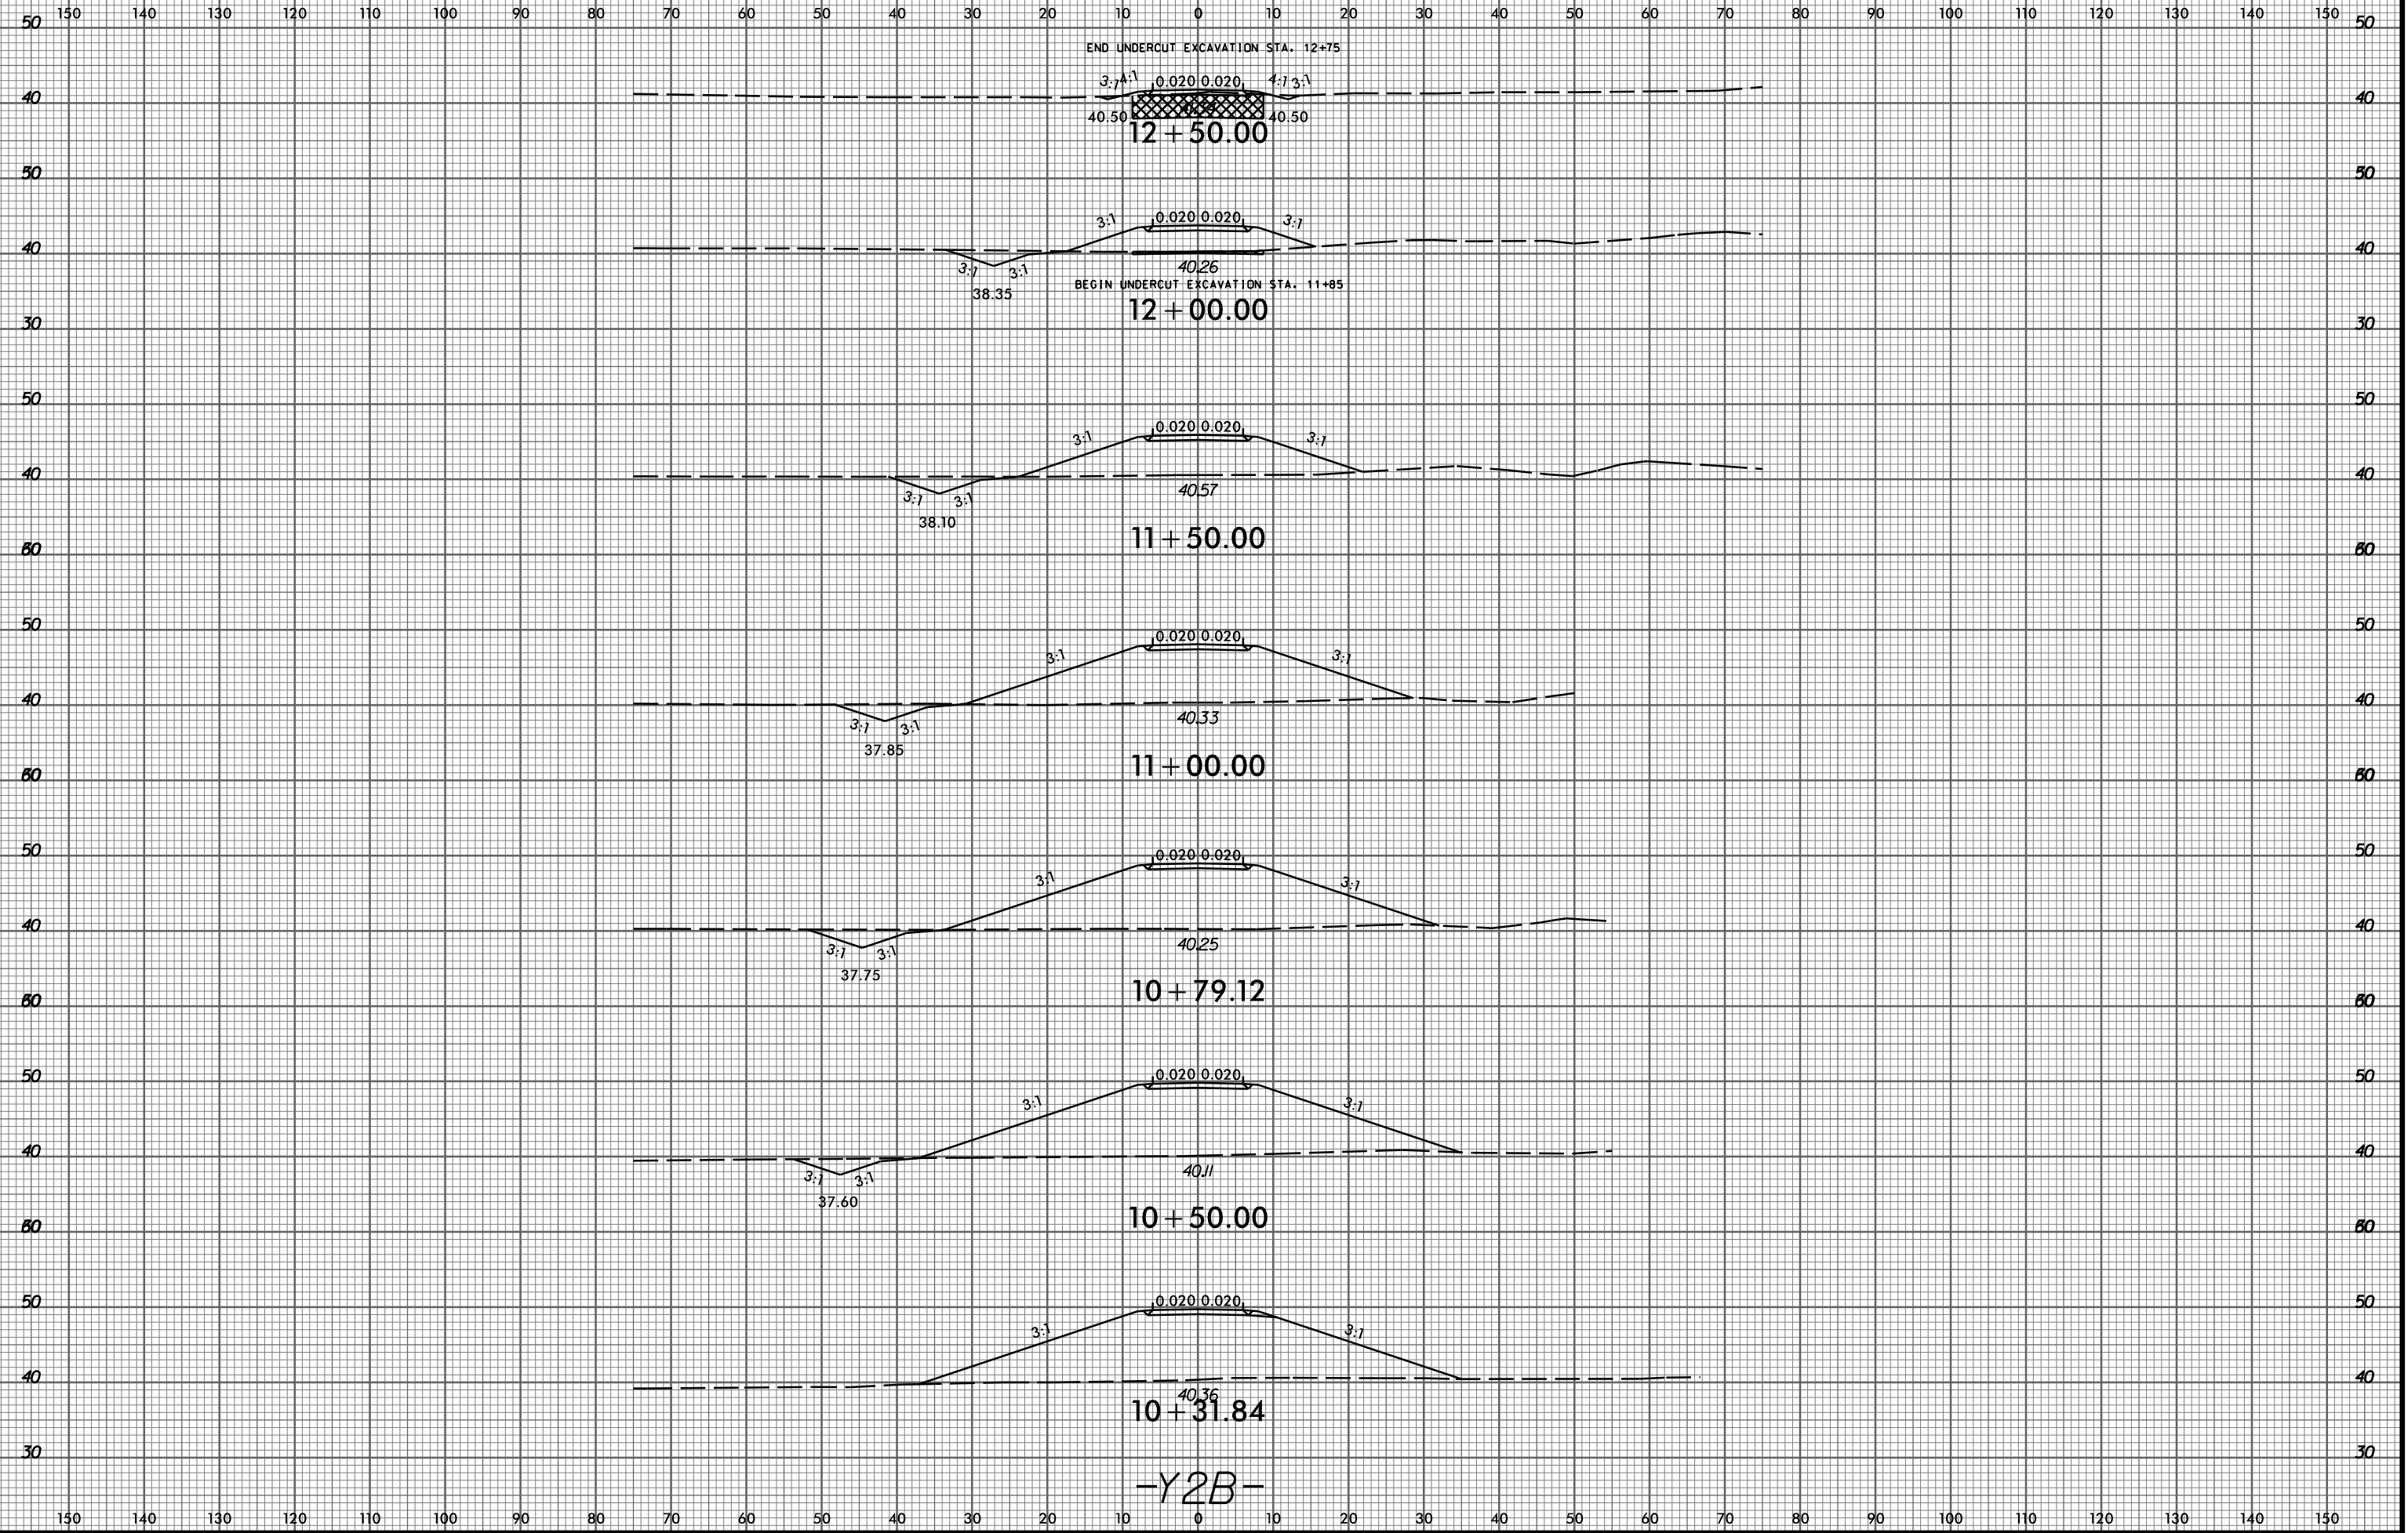

P:\6522-01\Cadd\R2514B\Roadway\XSC\R2514B_Rdy_xpl_Y2B.dgn
thuffman

-Y2B-