


8/23/99

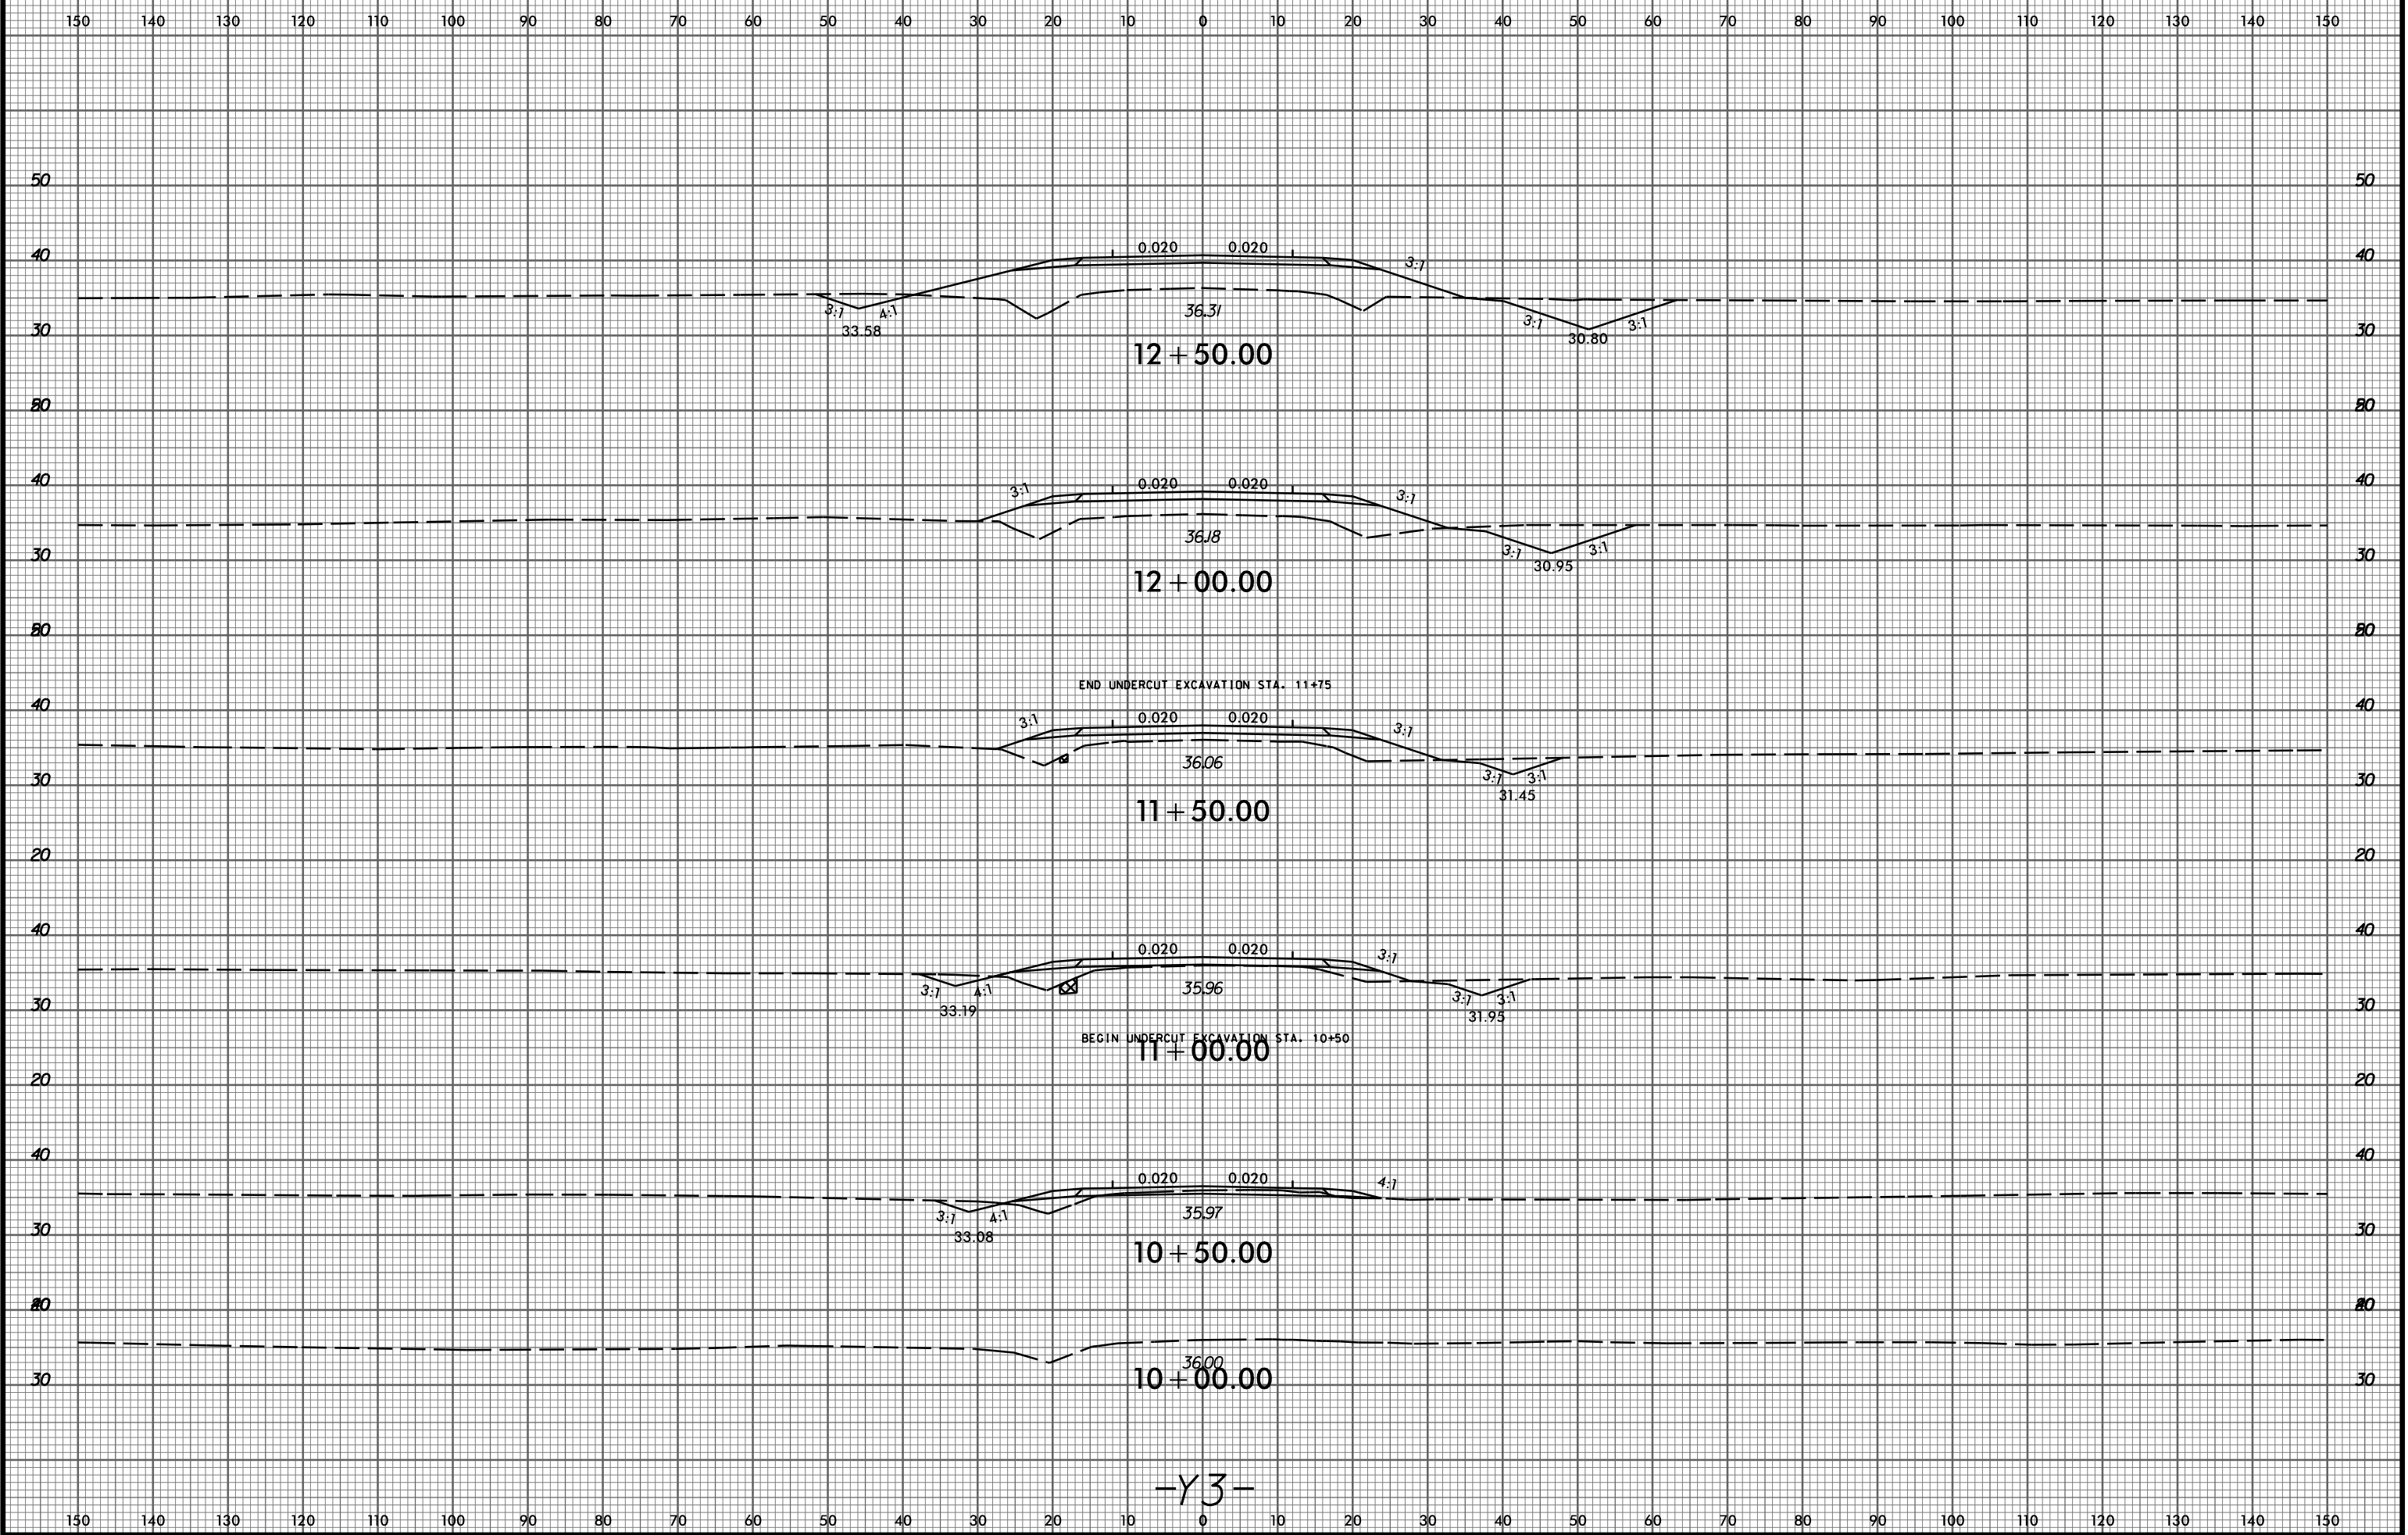

-Y3-

P:\6522-01\Cadd\2514B\Roadway\XSC\2514B\_Rd1\_xpl\_Y3.dgn  
thuffman