


8/23/99

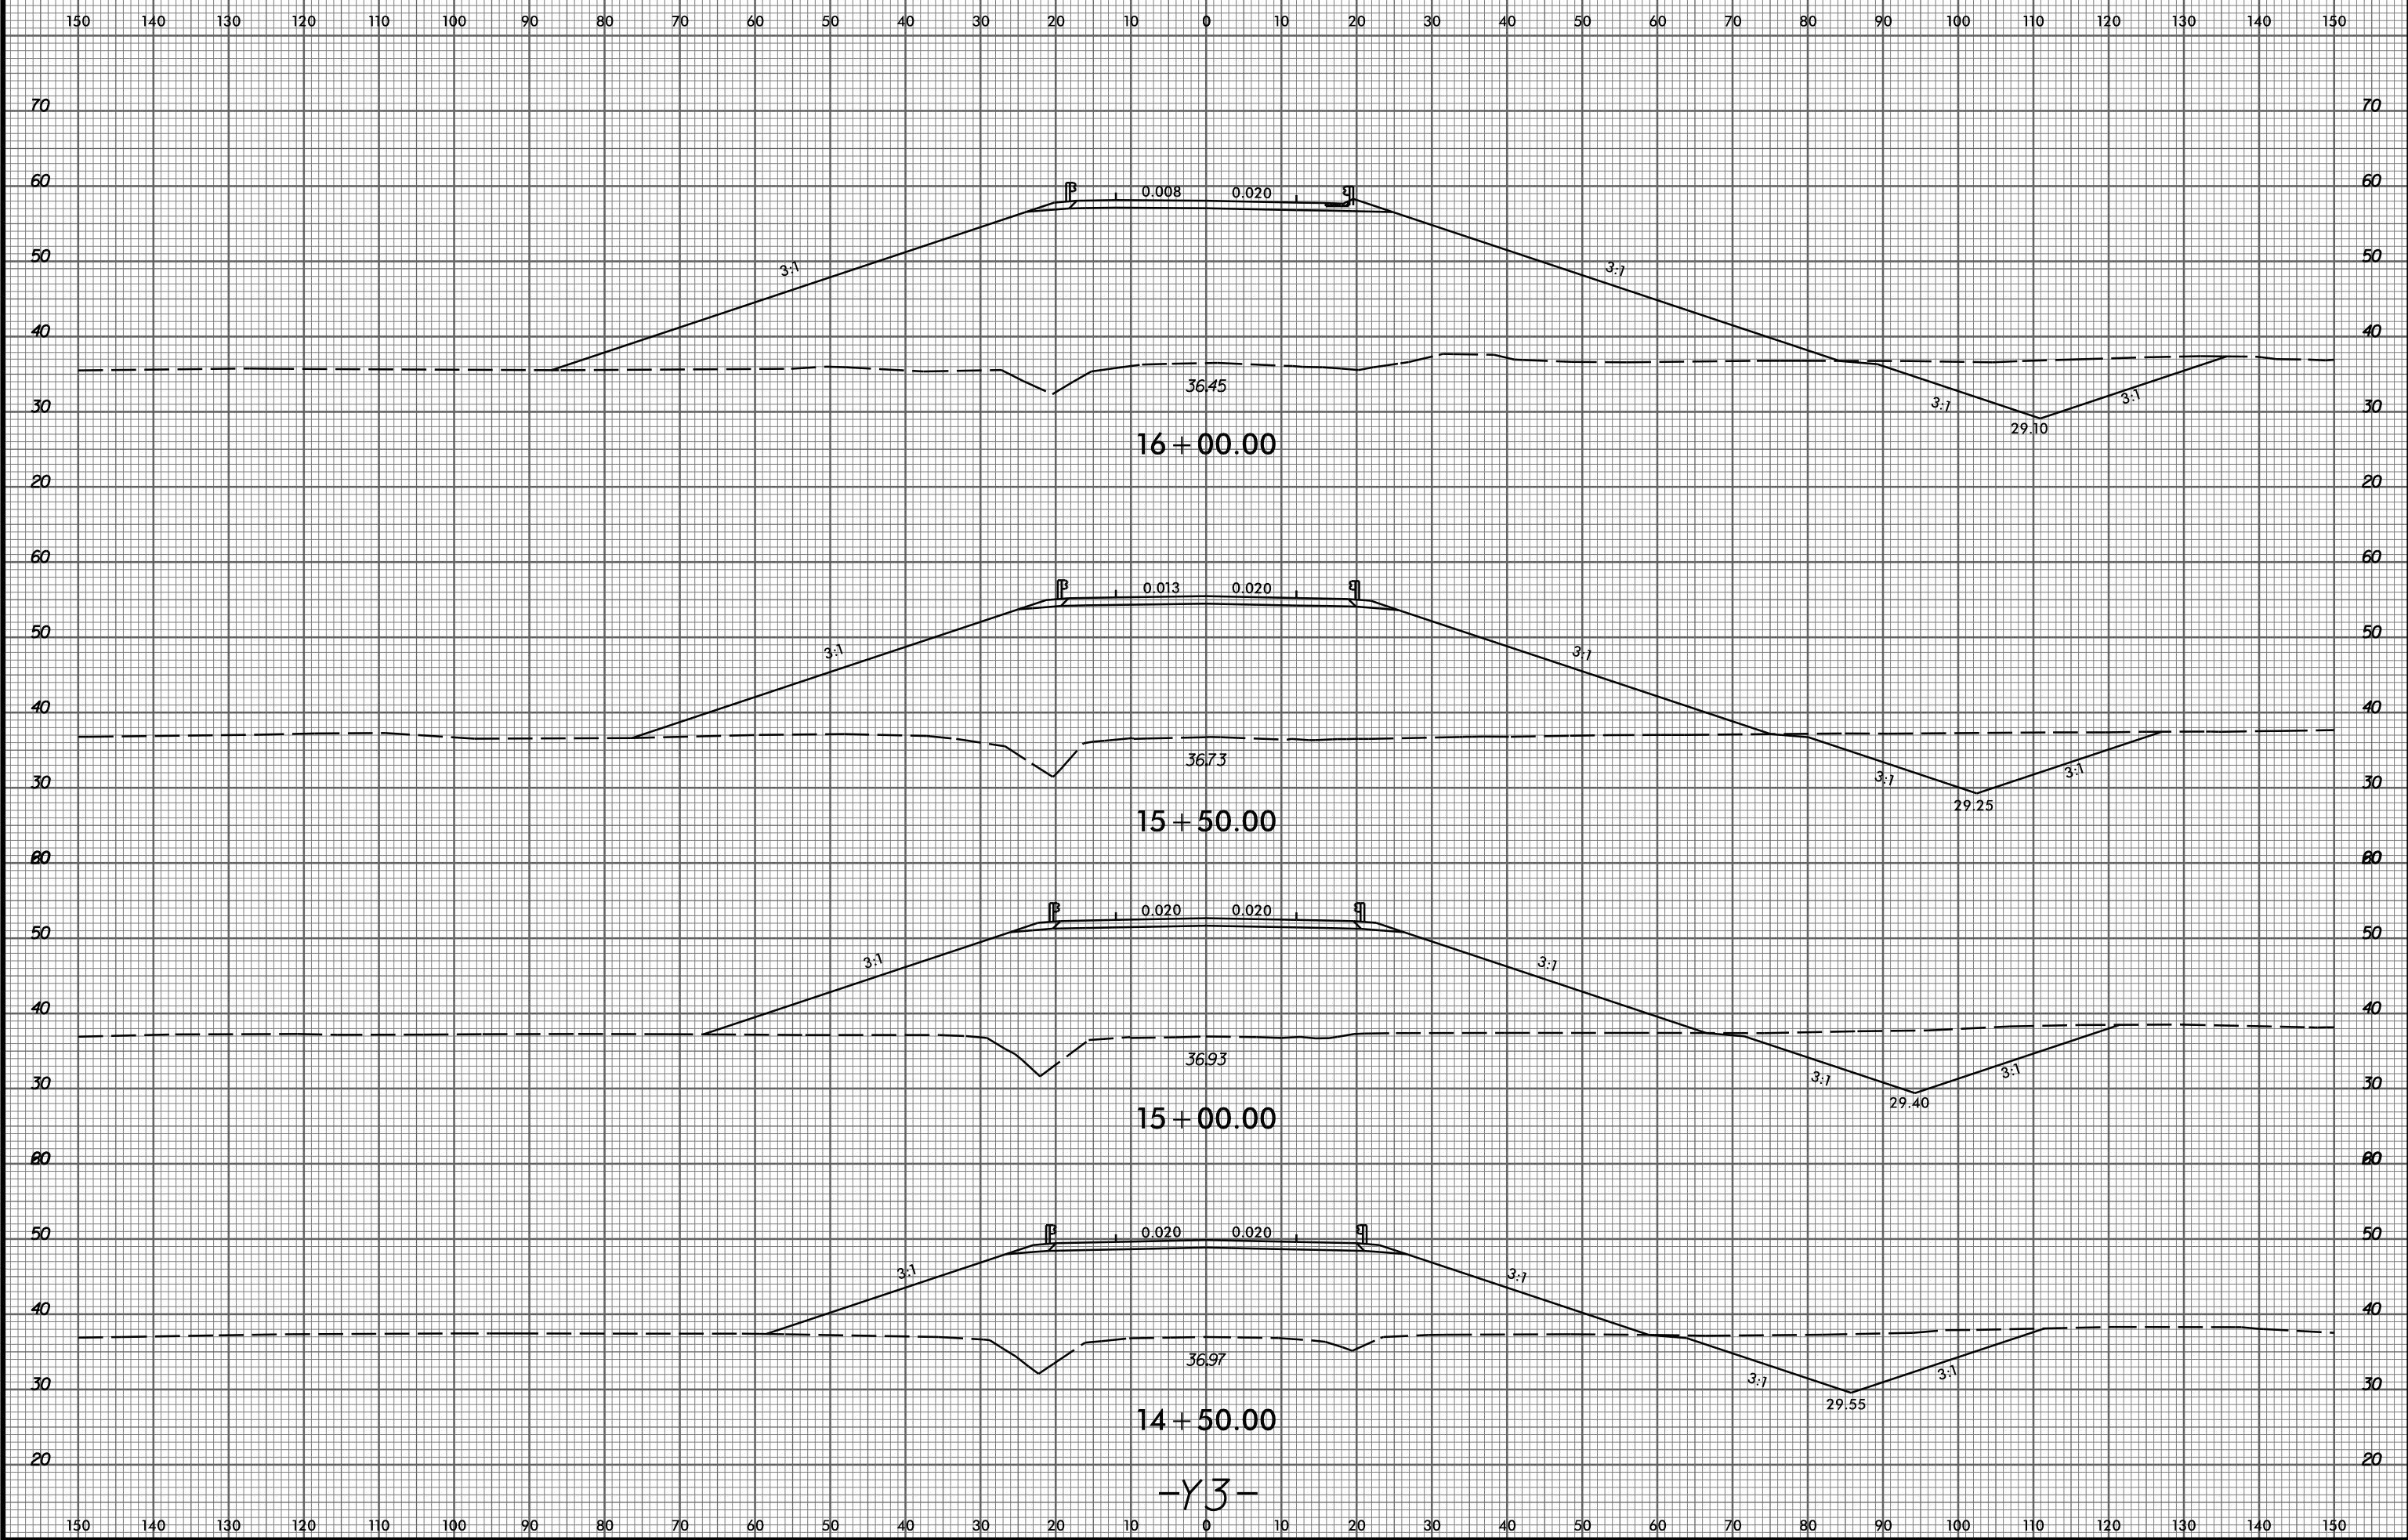

-Y3-

P:\6522-01\Cadd\2514B\Roadway\XSC\2514B_Rdy_xpl_Y3.dgn
thuffman