


8/23/99

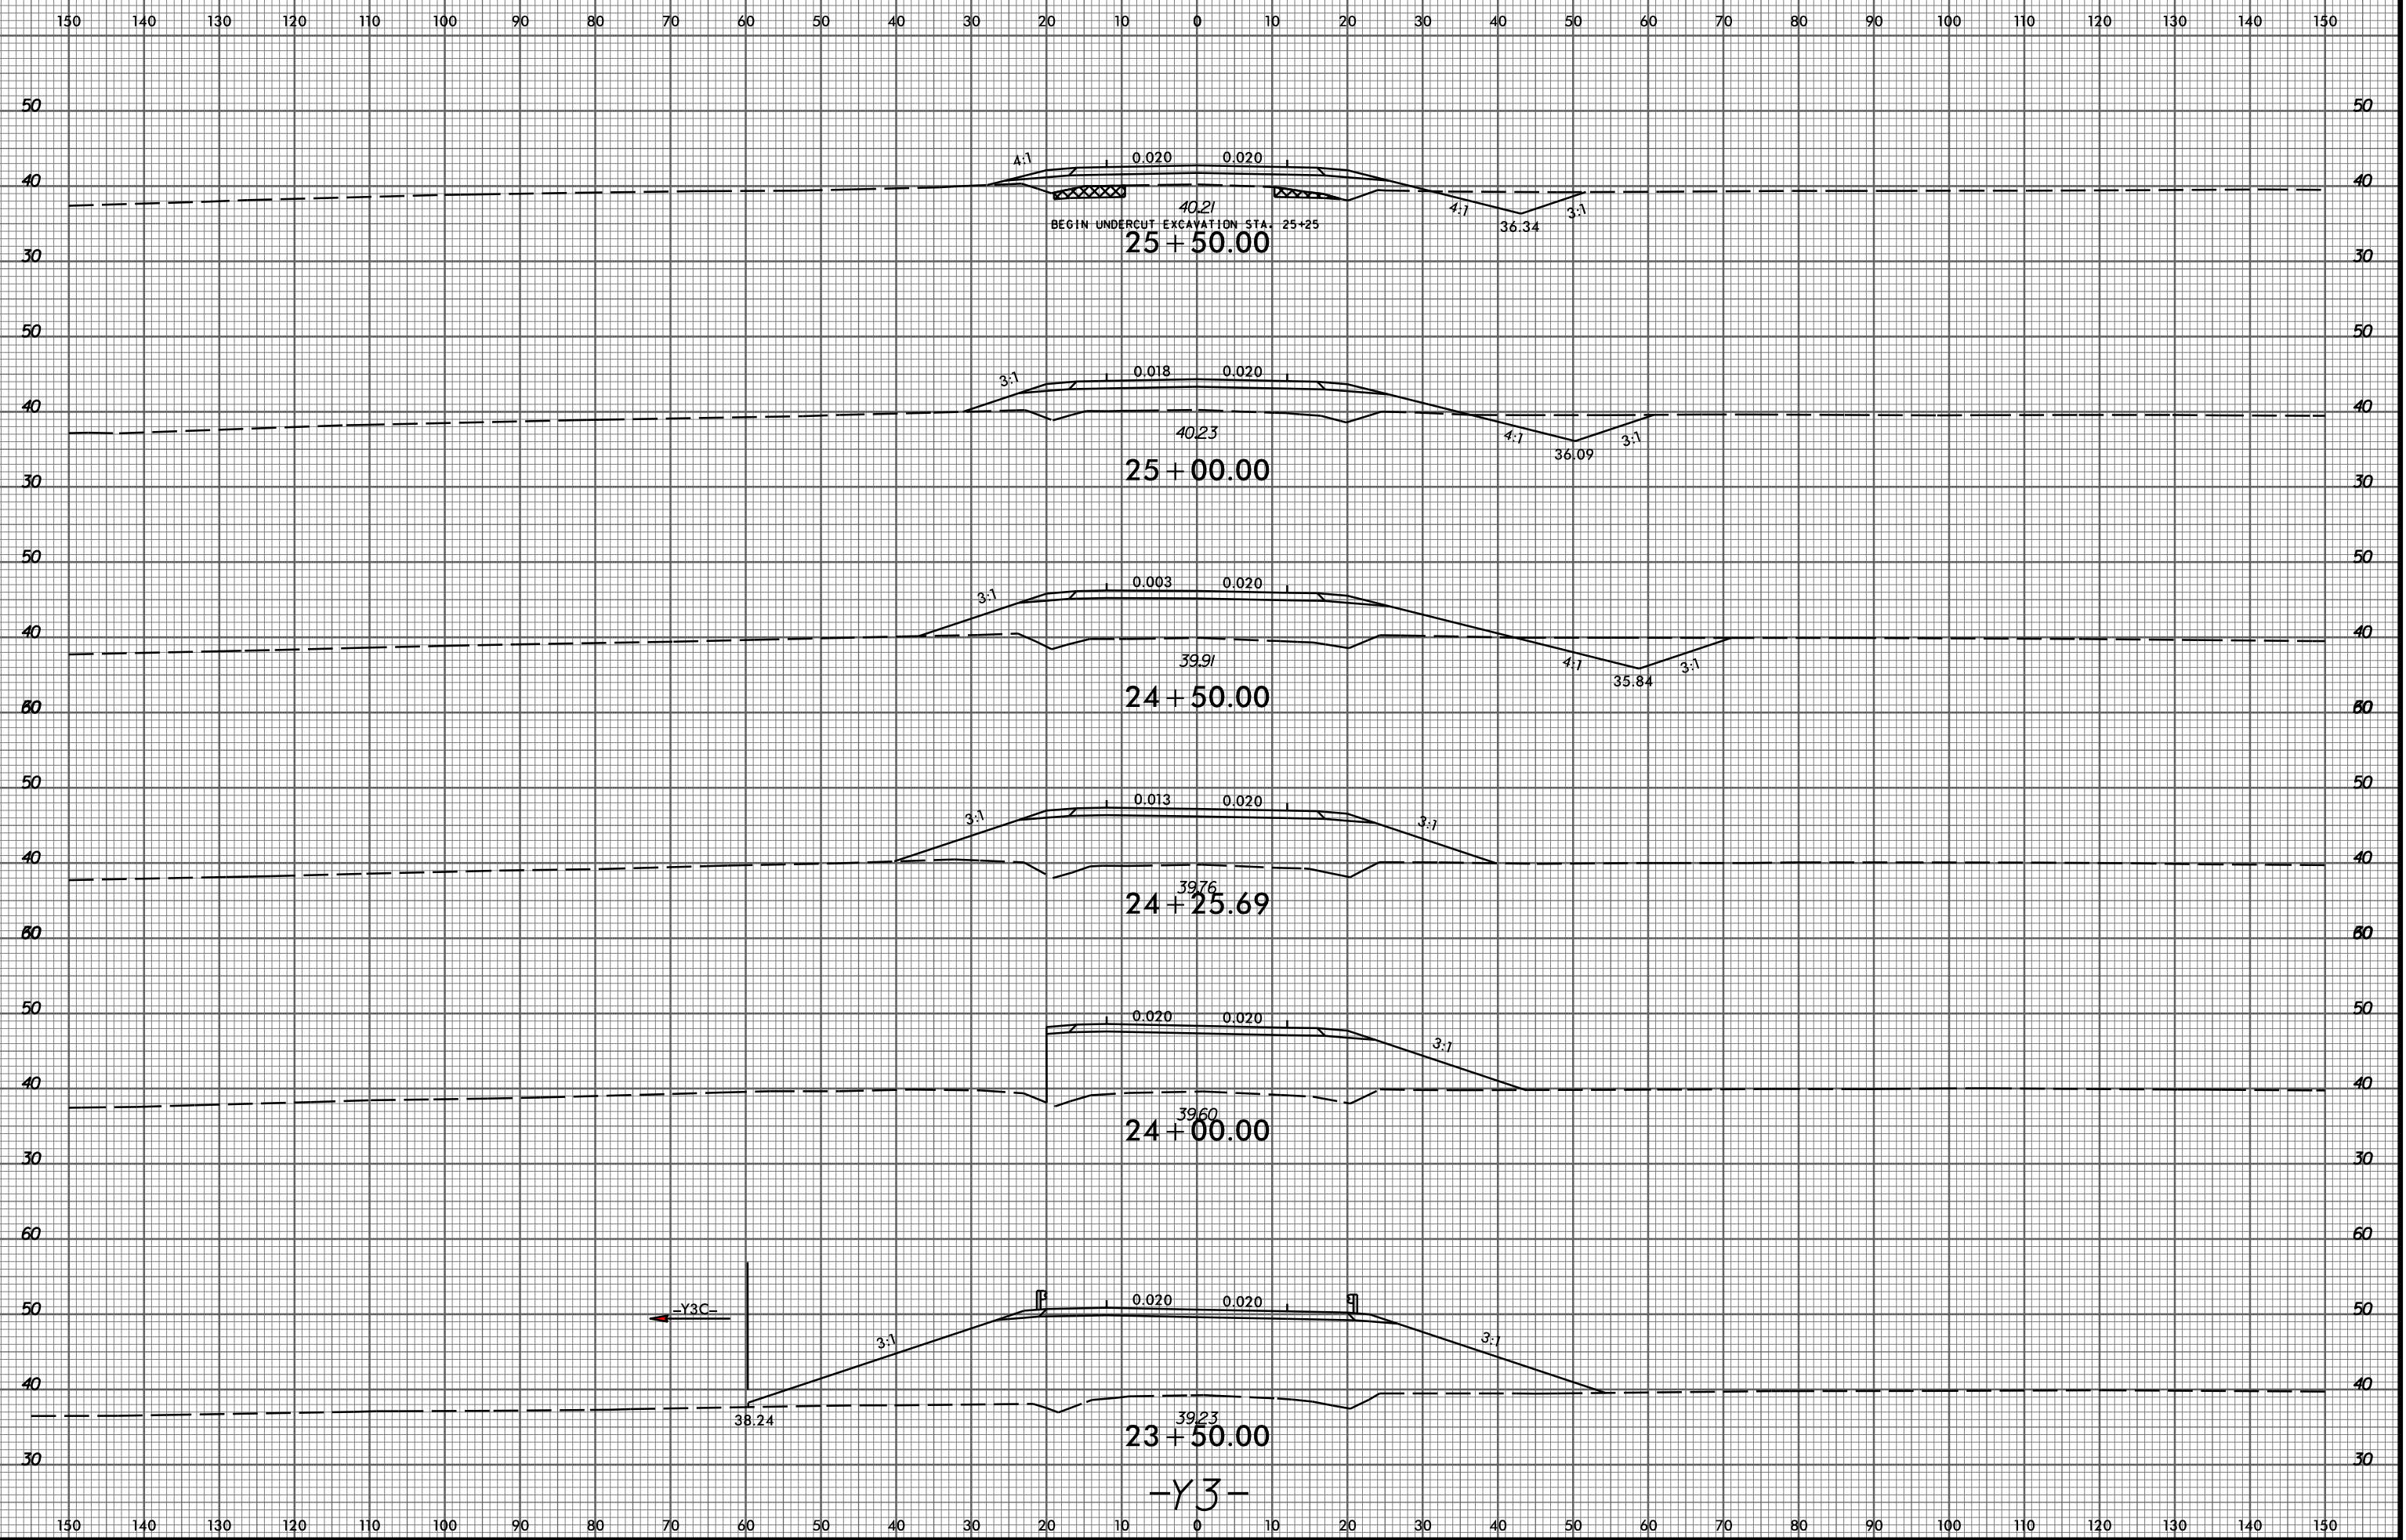

P:\6522-01\Cadd\2514B\Roadway\XSC\2514B_Rdwy_xpl_Y3.dgn
thuffman

4:1 0.020 0.020
40.21
BEGIN UNDERCUT EXCAVATION STA. 25+25
25+50.00

3:1 0.018 0.020
40.23
25+00.00

3:1 0.003 0.020
39.91
24+50.00

3:1 0.013 0.020
39.76
24+25.69

0.020 0.020
39.60
24+00.00

-Y3C-
38.24
3:1 0.020 0.020
39.23
23+50.00
-Y3-