


8/23/99

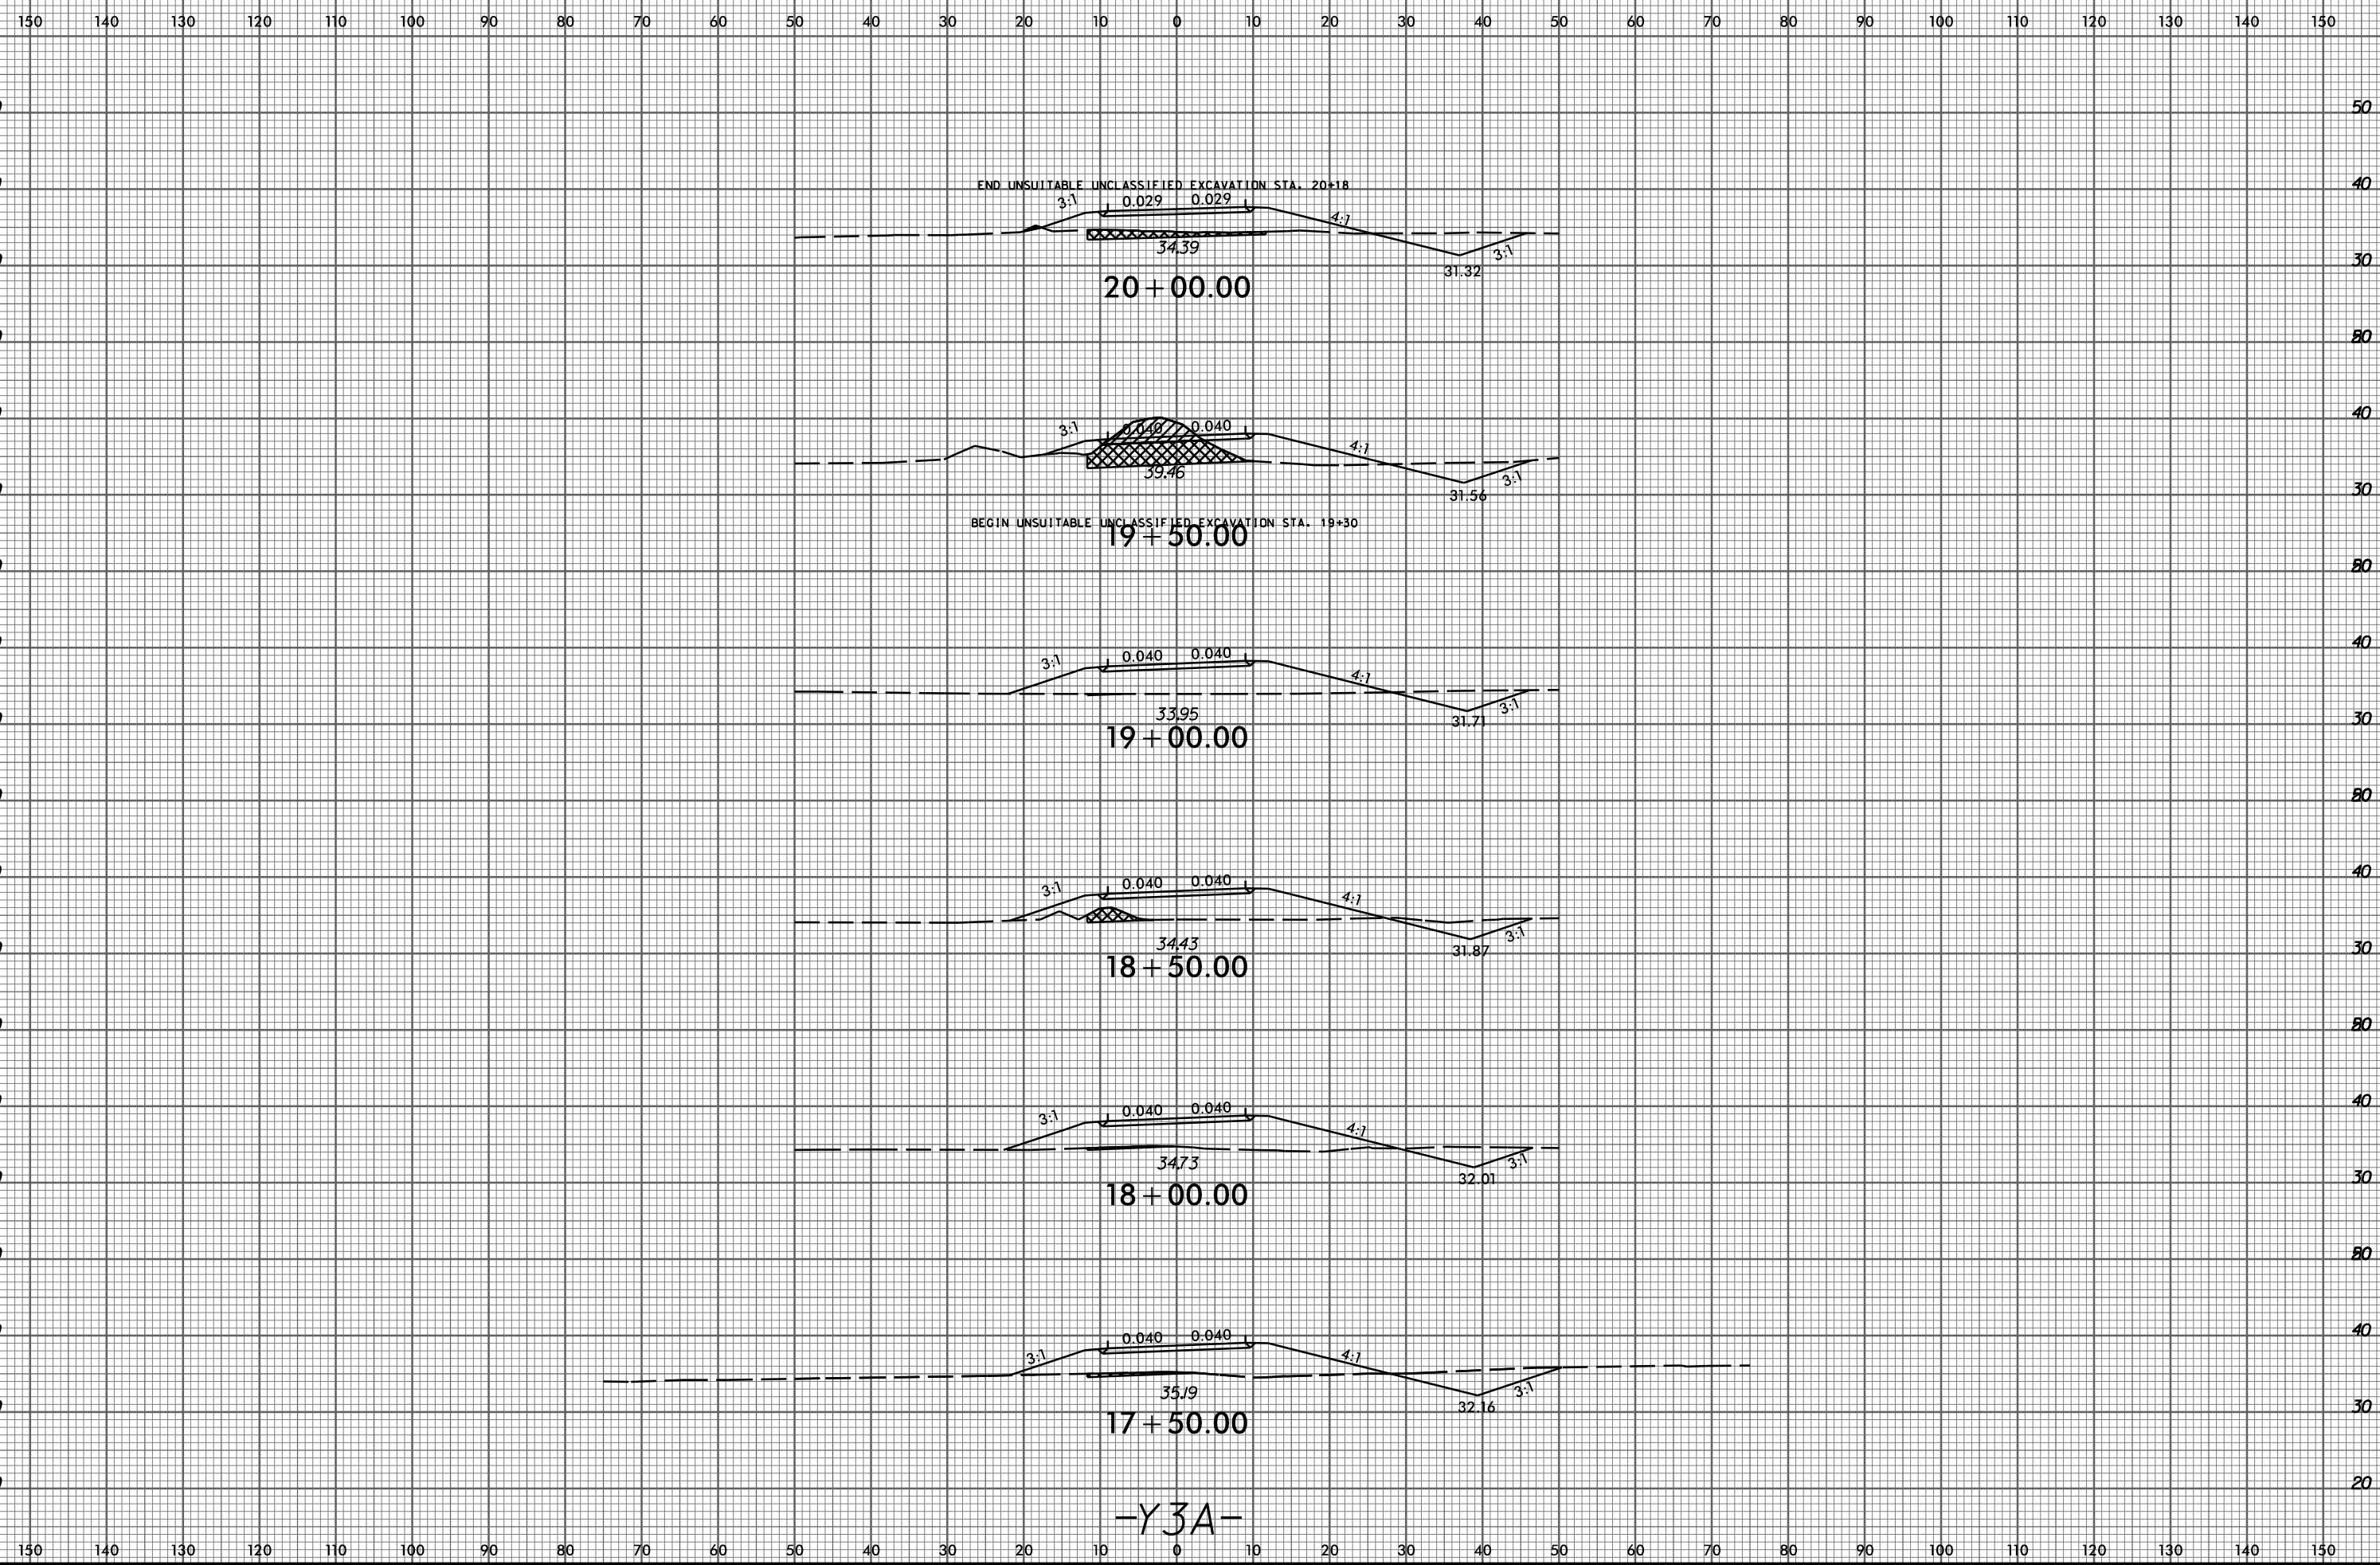

-Y3A-

P:\6522-01\Cadd\2514B\Roadway\XSC\2514B\_Rdy\_xpl\_Y3A.dgn  
thuffman