


8/23/99

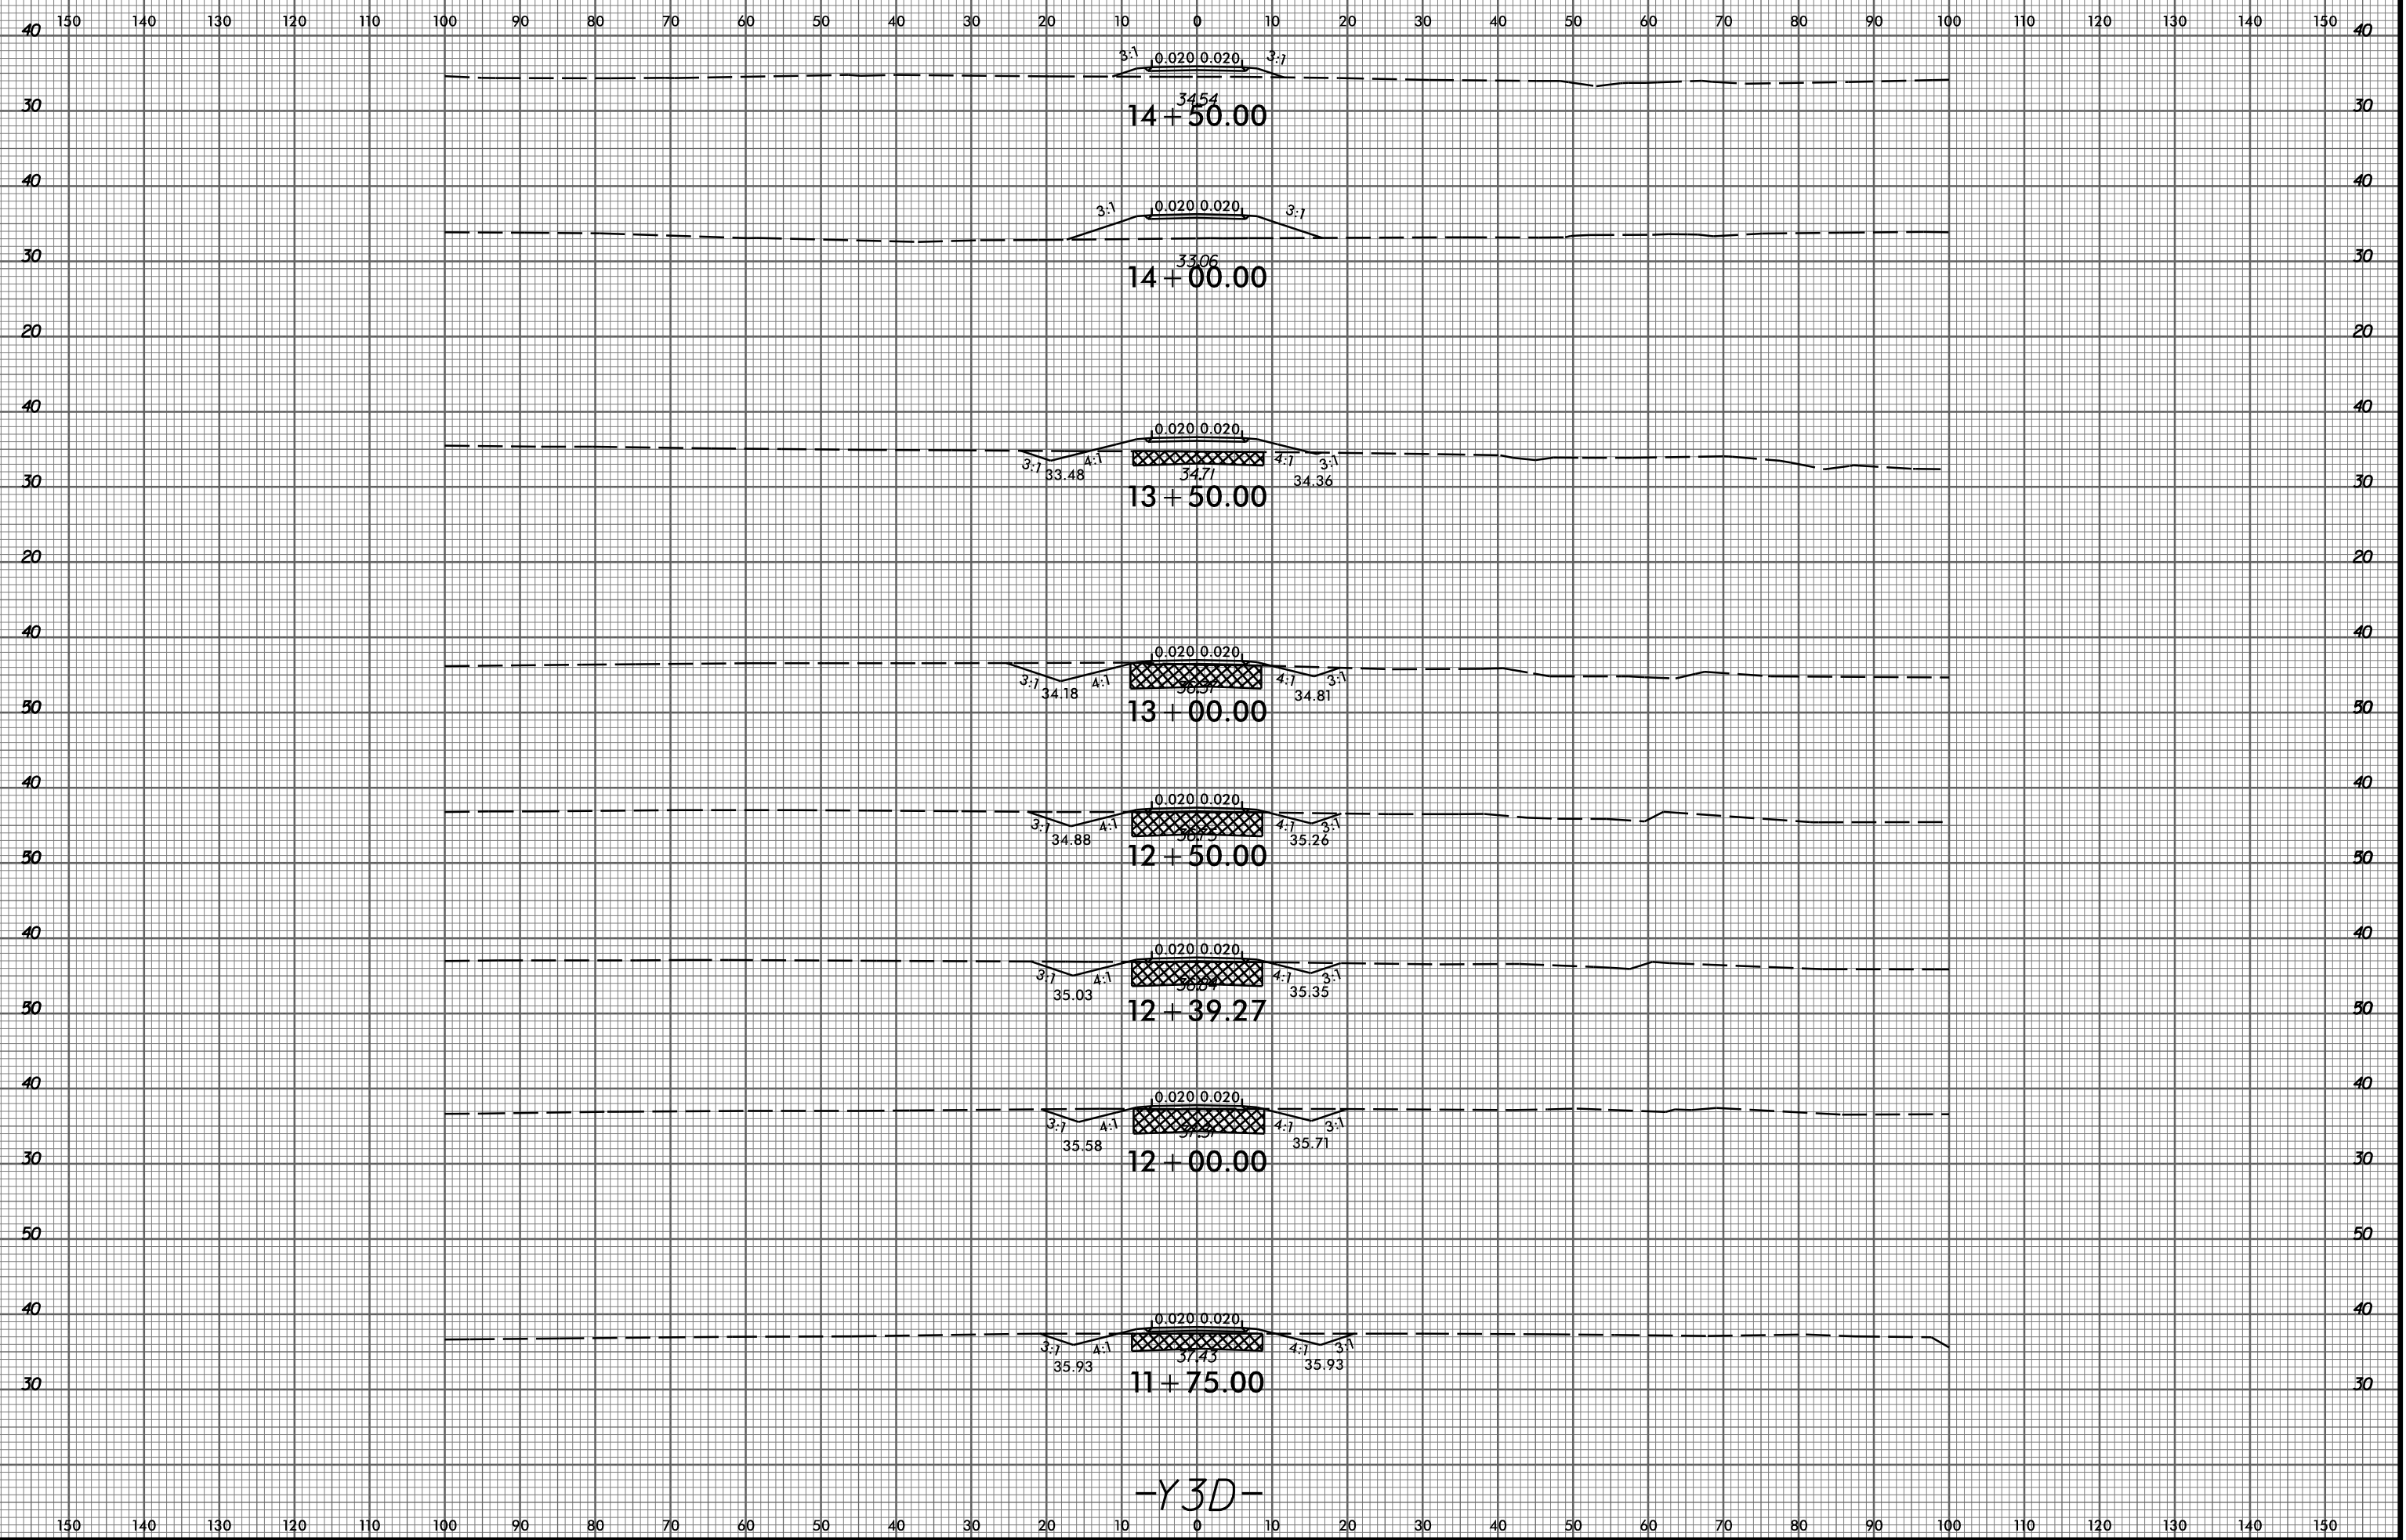

2/12/2015
P:\6522-01\Cadd\R2514B\Roadway\XSC\R2514B_Rdy_xpl_Y3D.dgn
thuffman

-Y3D-