


8/23/99

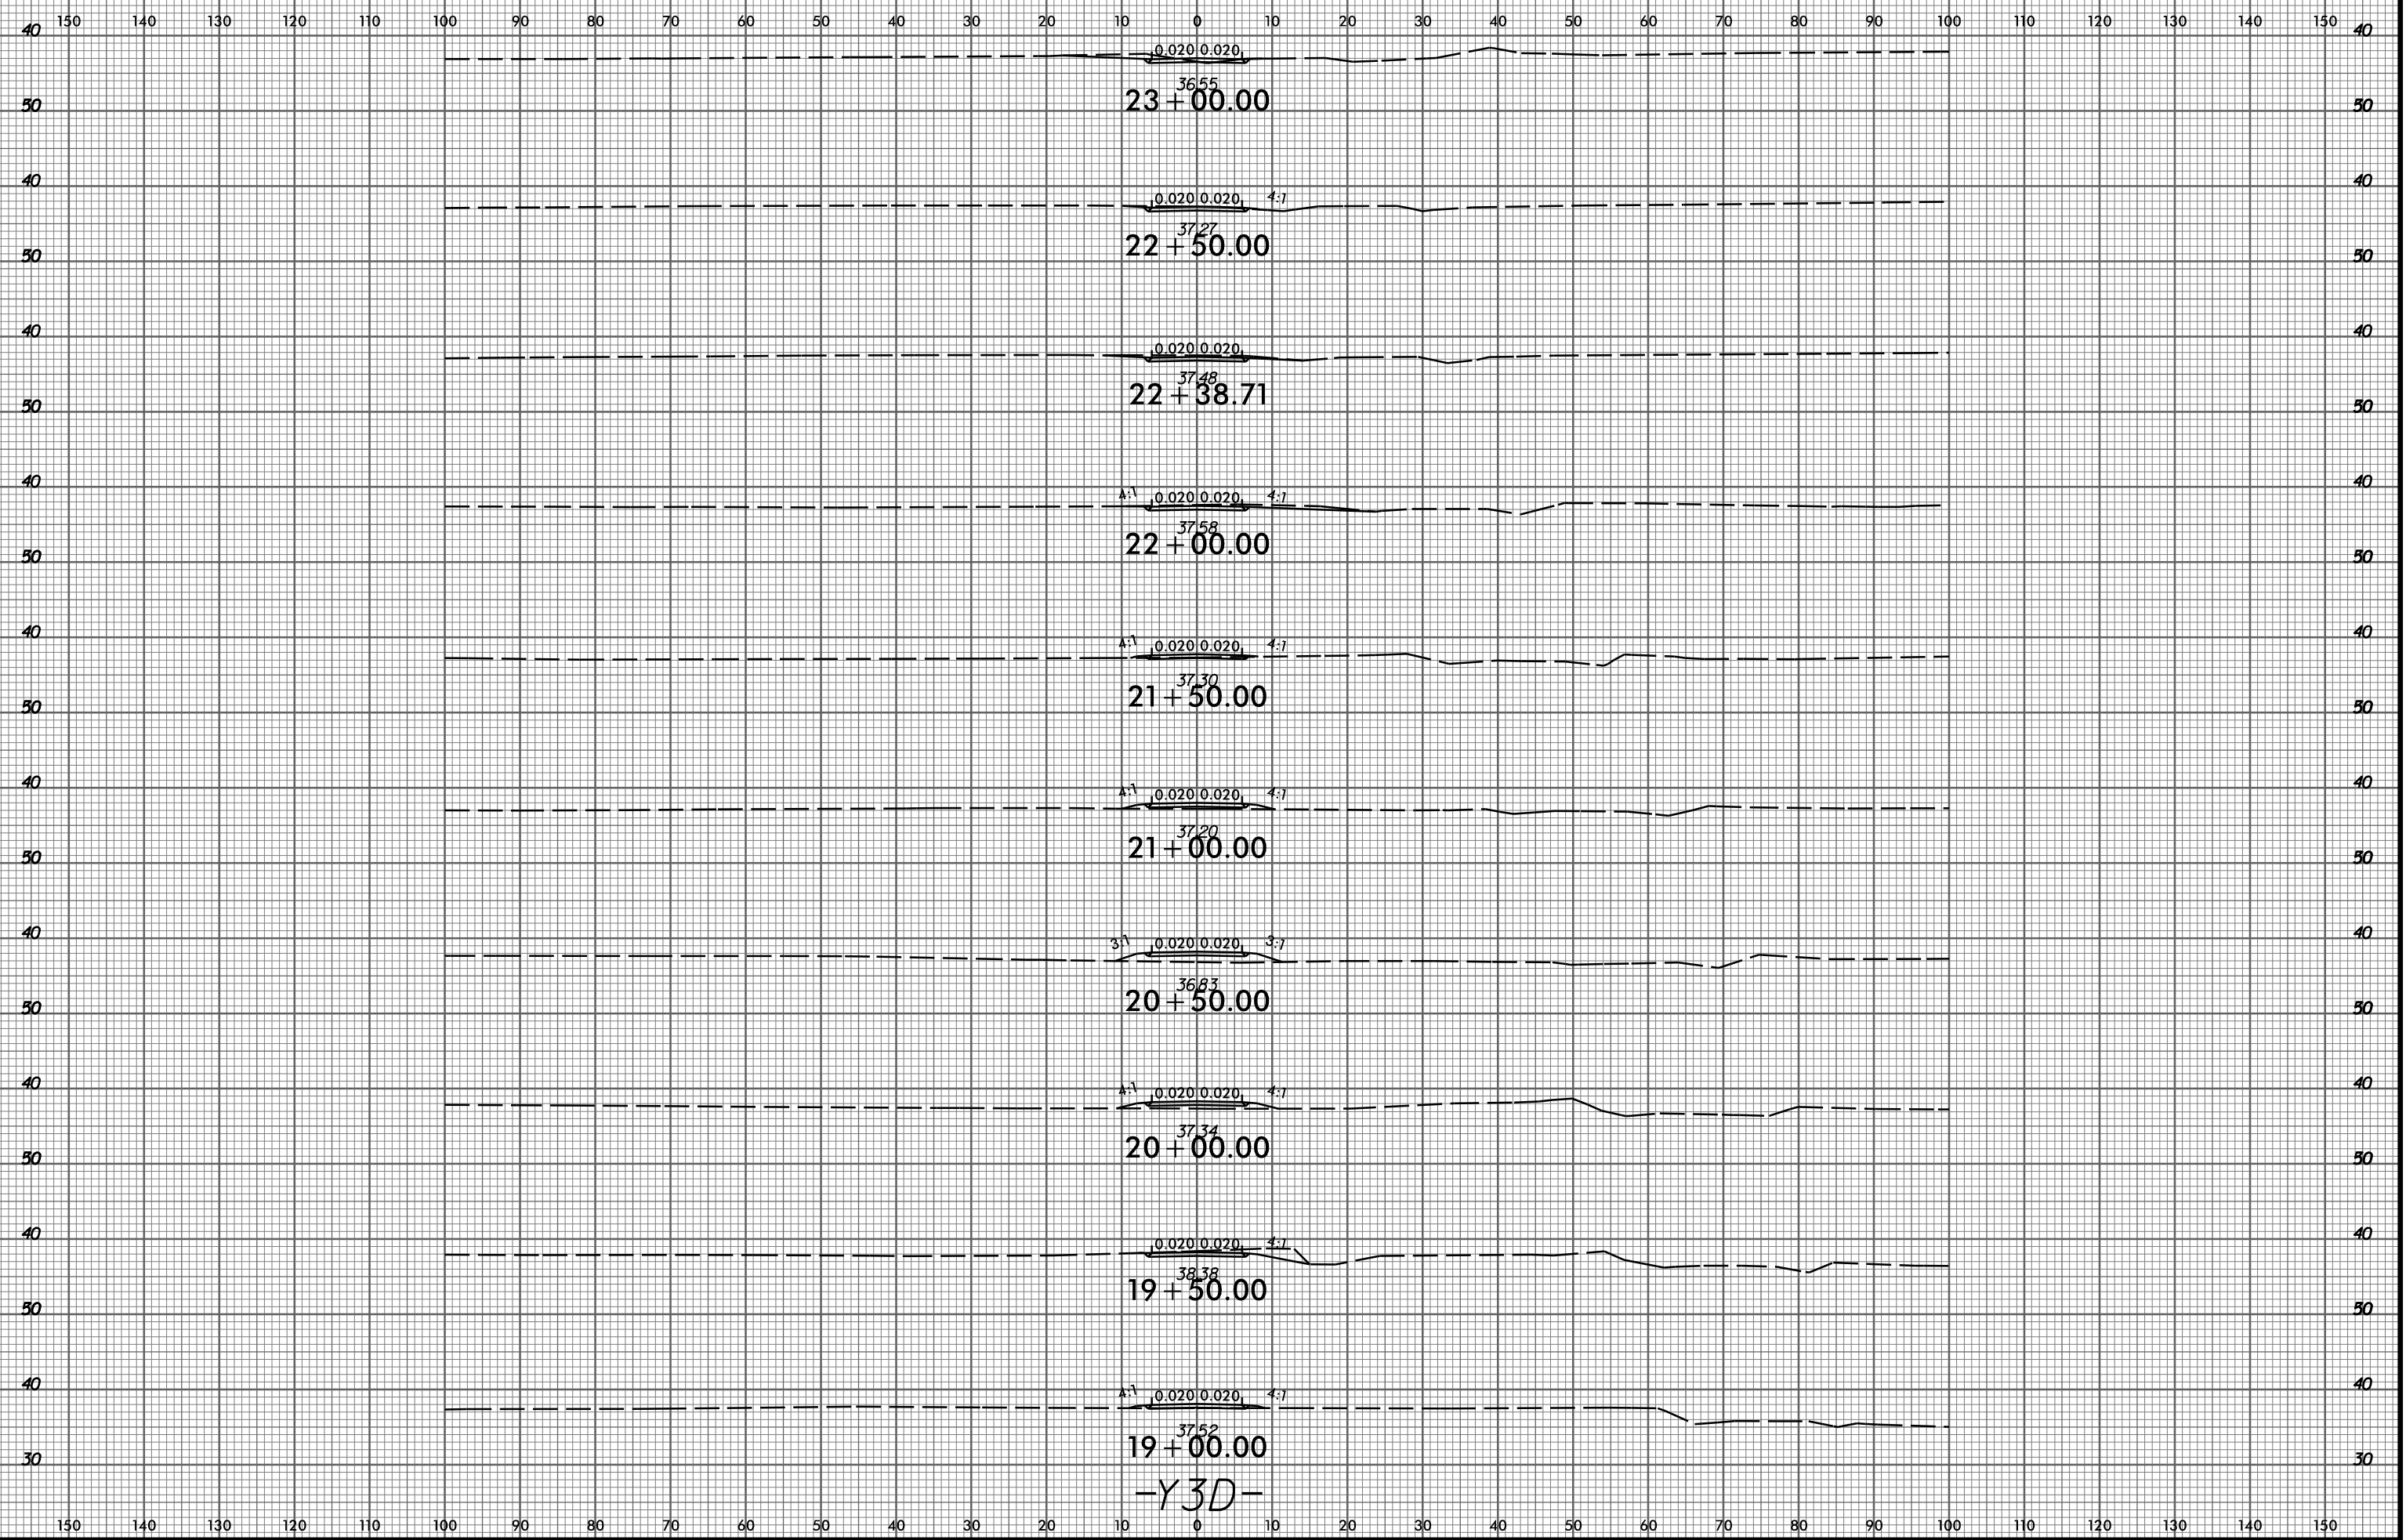

2/12/2015  
P:\6522-01\Cadd\R2514B\Roadway\XSC\R2514B\_Rdy\_xpl\_Y3D.dgn  
thuffman

-Y3D-