


8/23/99

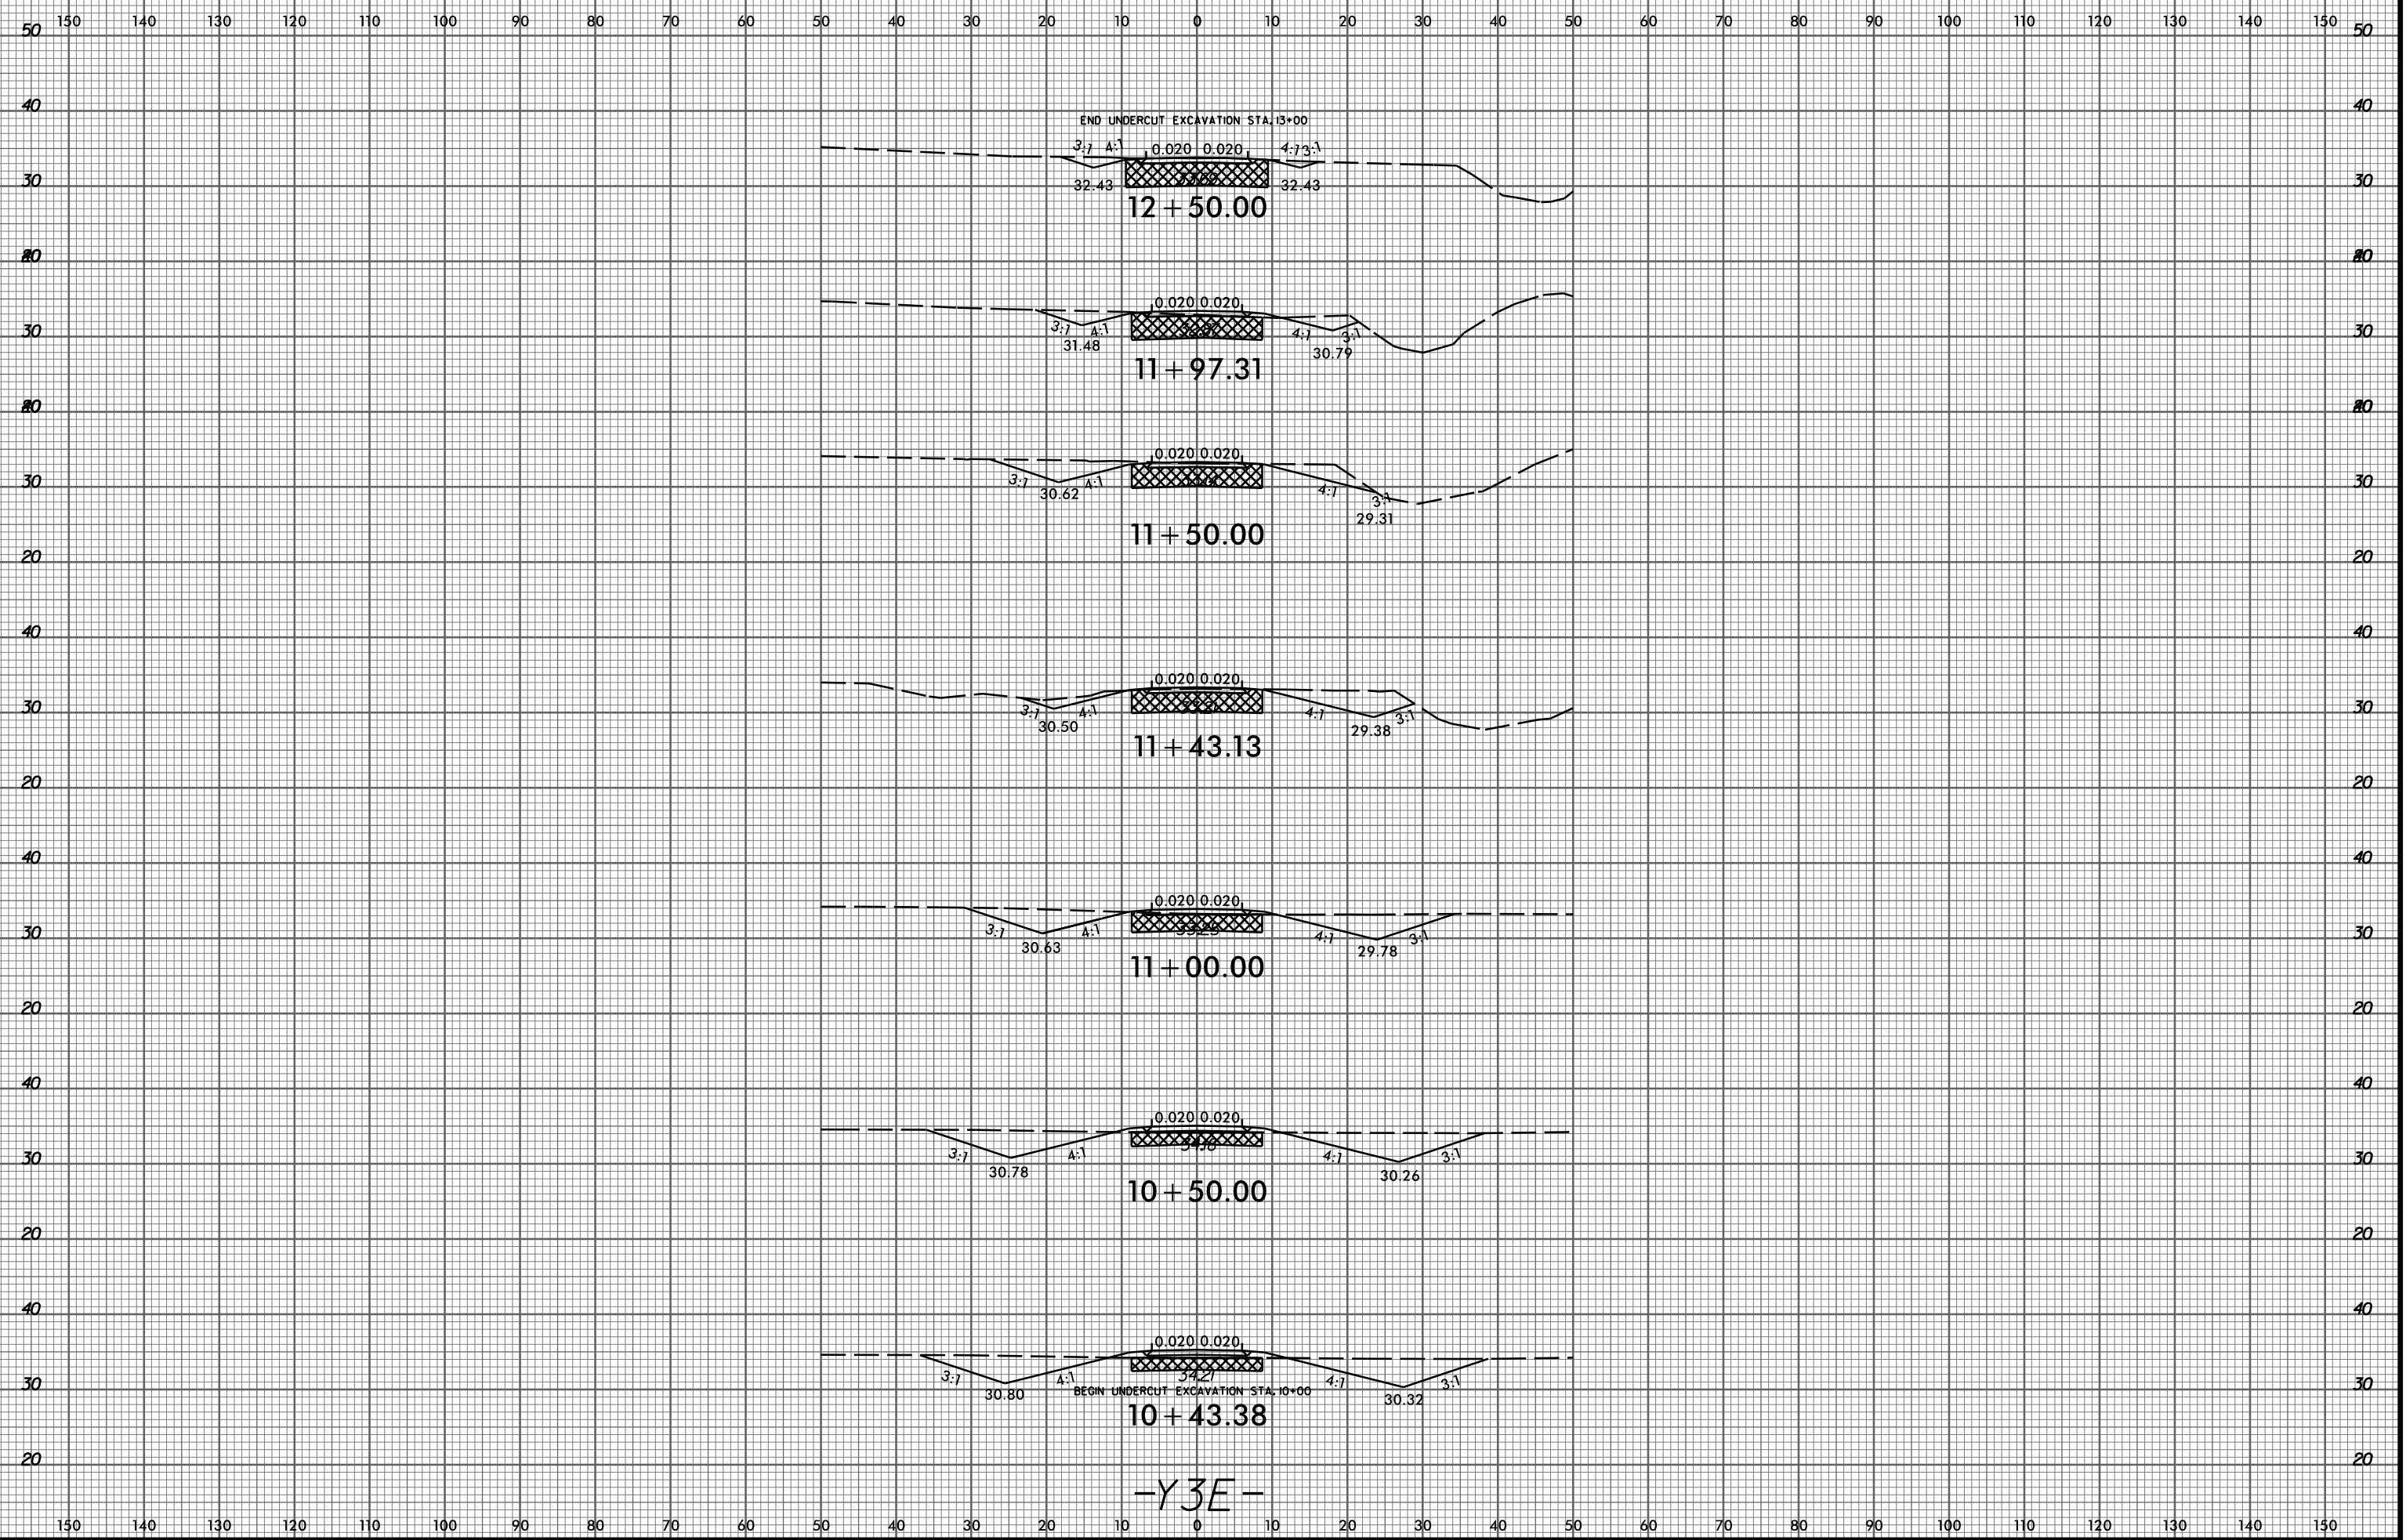

P:\8522-01\Cadd\R2514B\Roadway\XSC\R2514B_Rdy_xpl_Y3E.dgn
thuffman

-Y3E-