




**NOTES:**  
ARC OFFSETS ARE TAKEN ALONG THE OUTSIDE EDGE OF SUPERSTRUCTURE.

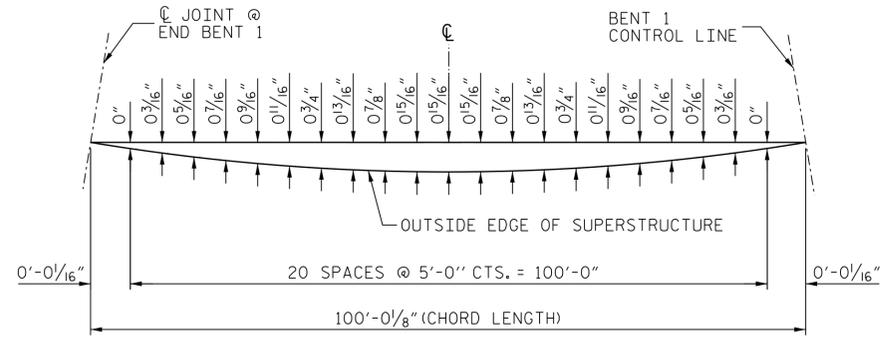


LEFT SIDE

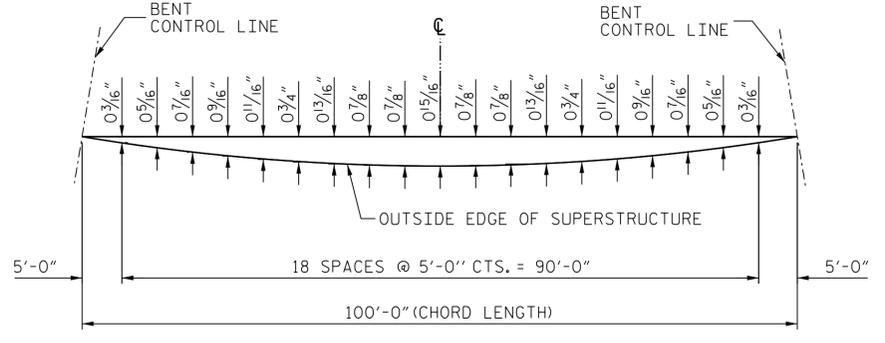

LEFT SIDE

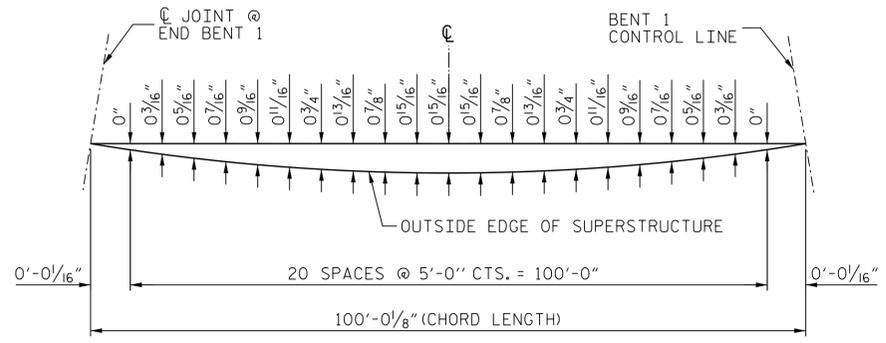


RIGHT SIDE

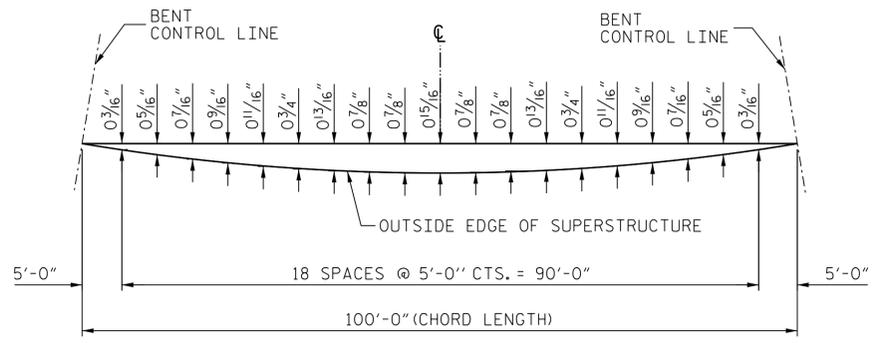


RIGHT SIDE

ARC OFFSETS - SPAN A


ARC OFFSETS - SPANS B & J

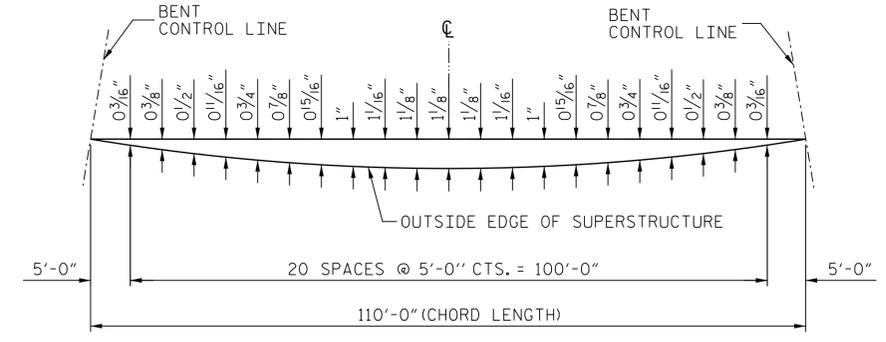


LEFT SIDE

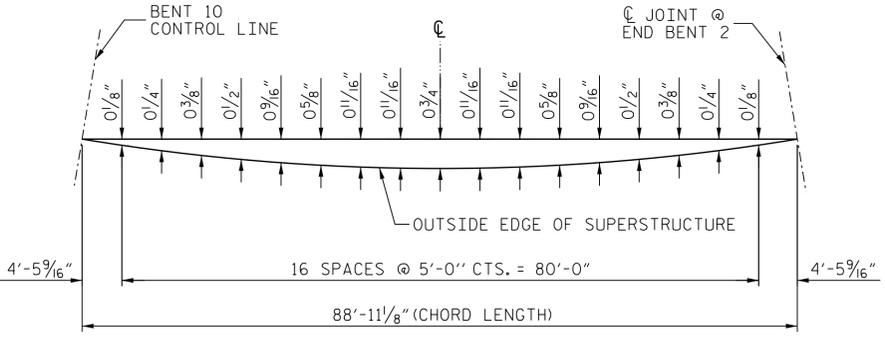

LEFT SIDE

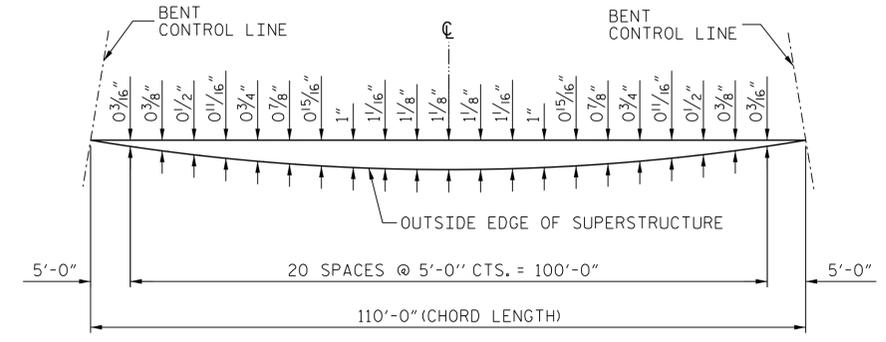

RIGHT SIDE

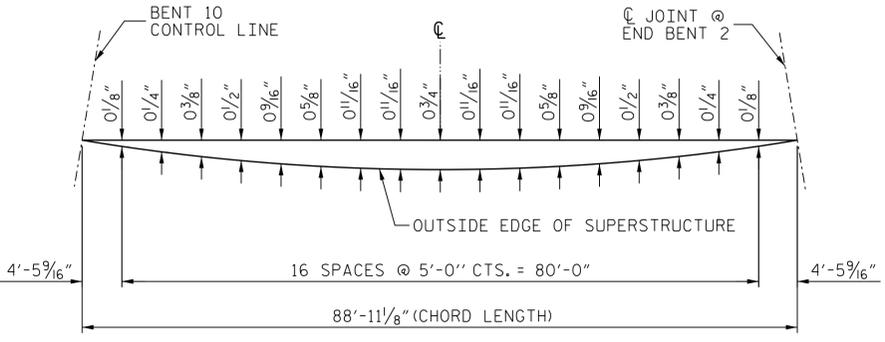

RIGHT SIDE

ARC OFFSETS - SPANS C THRU I

ARC OFFSETS - SPAN K

PROJECT NO. R-2514B  
ONSLow/JONES COUNTY  
STATION: 173+54.46 -L-



STATE OF NORTH CAROLINA  
DEPARTMENT OF TRANSPORTATION  
RALEIGH  
**SUPERSTRUCTURE  
ARC OFFSETS  
(RIGHT LANE)**

NO. 1		BY: [ ]	DATE: [ ]	NO. 3		BY: [ ]	DATE: [ ]	SHEET NO. S5-23
NO. 2		BY: [ ]	DATE: [ ]	NO. 4		BY: [ ]	DATE: [ ]	
TOTAL SHEETS 75								STR. #5
The LOUIS BERGER GROUP, Inc. 1001 Wade Avenue, Suite 400 Raleigh, NC 27605-3322 NC COA No. F-0840								

G:\CKE Projects\CKE\_R2514B Onslow Jones Co\Structures\Site 5\XR-2514B\_SD\_05\_ARC.dgn  
2/3/2015 6:39:51 PM CKE\_R2514B\_PDF\_full.plt:cfgr2514B\_str.tbl

DRAWN BY : R. KNIGHT DATE : 12/13  
CHECKED BY : R. COFFMAN DATE : 07/14  
DESIGN ENGINEER OF RECORD : P. HOLSHOUSER DATE : 10/14