
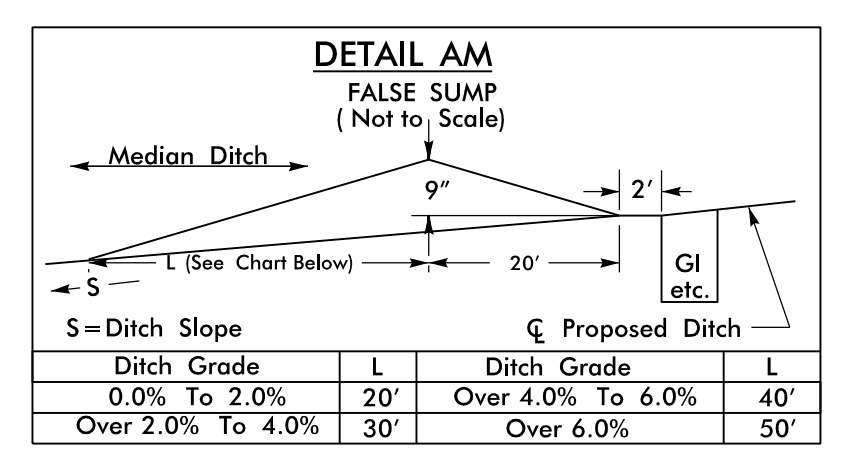
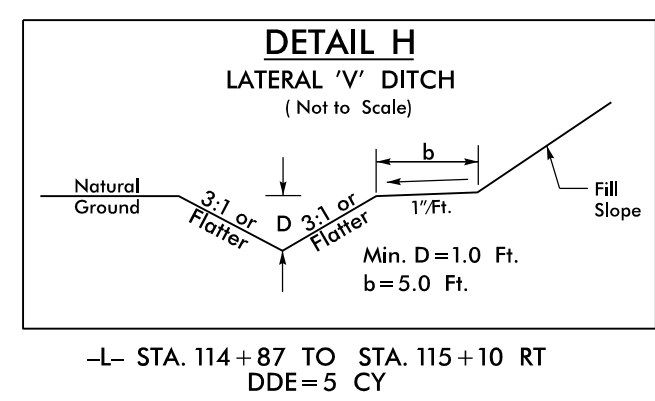
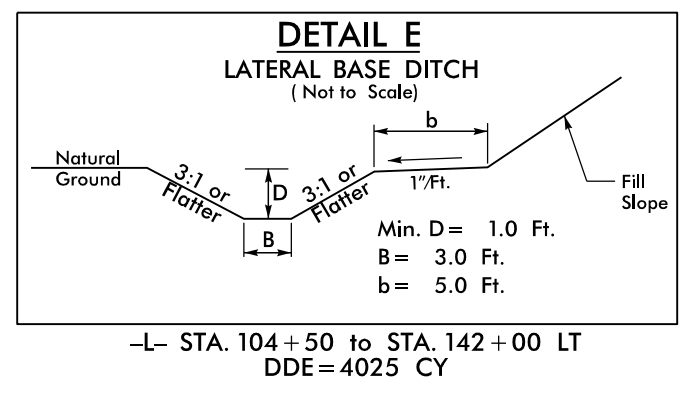


MATCHLINE -L- STA. 101 + 00.00 SEE SHEET 10

MATCHLINE -L- STA. 115 + 00.00 SEE SHEET 12

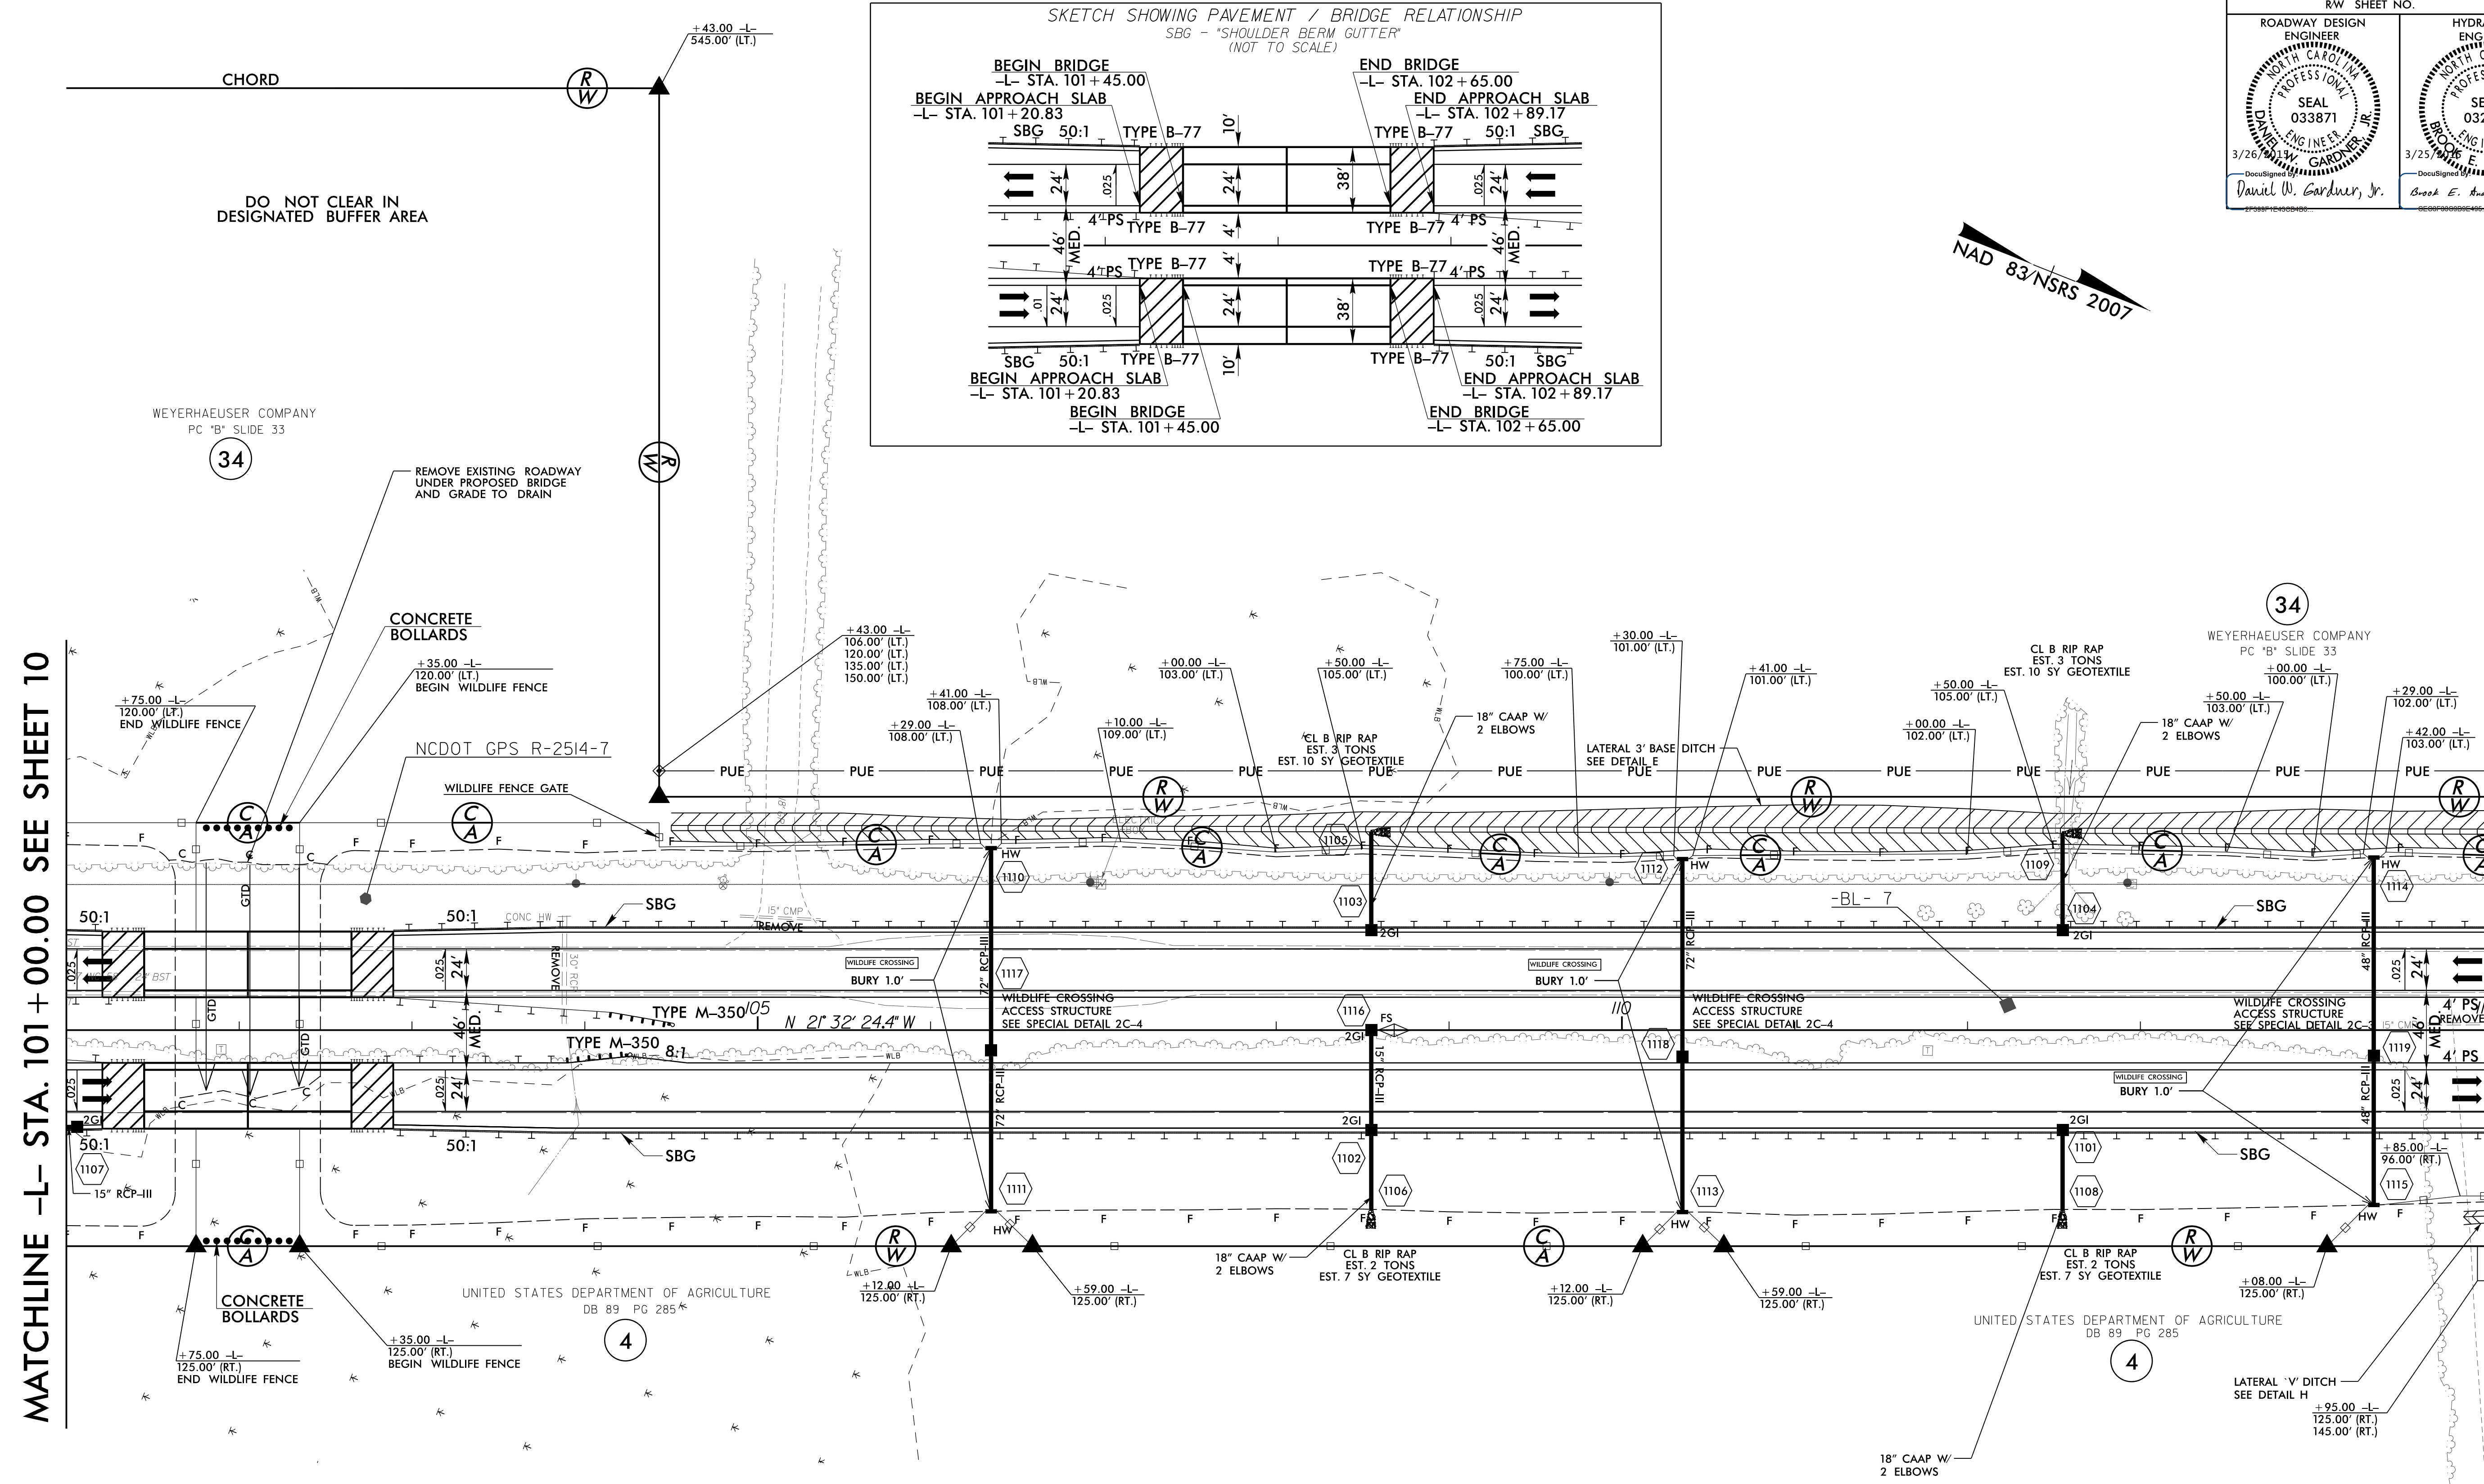

NOTE: SBG - "SHOULDER BERM GUTTER"
SEE SHEET 2C-1 FOR WILDLIFE FENCE DETAIL
SEE SHEET 32 FOR -L- PROFILE
SEE SHEETS S-1 THRU S-56 FOR STRUCTURE PLANS

REVISIONS

8/17/99
3/23/2015
C:\Cadd\2514C\Roadway\Proj\2514C_Rdwy_psh_11.dgn