
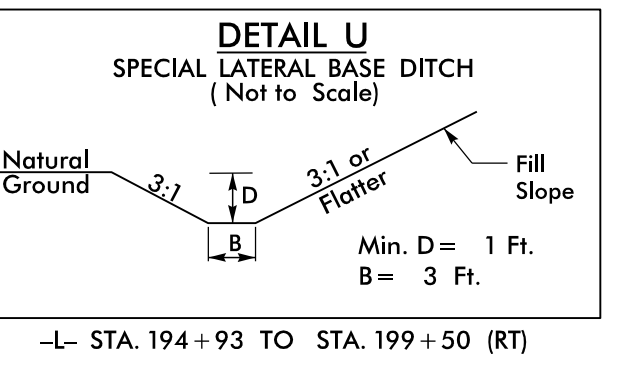
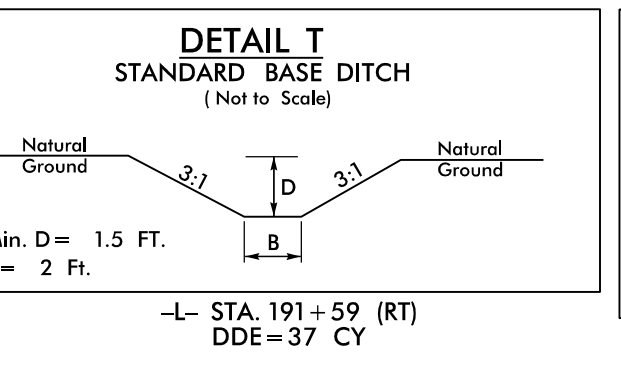
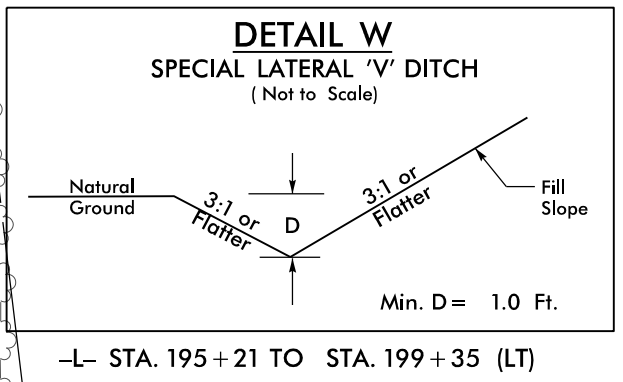
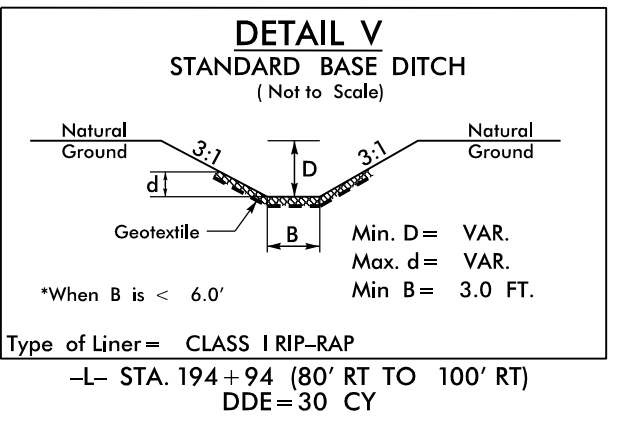
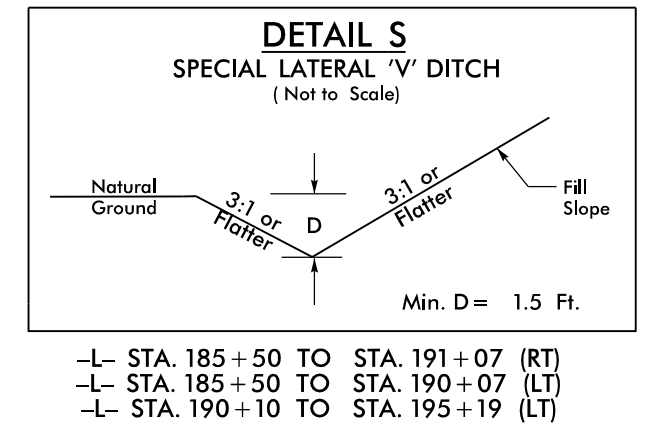
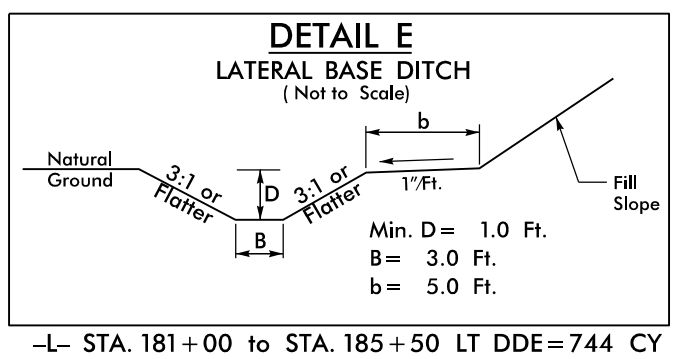
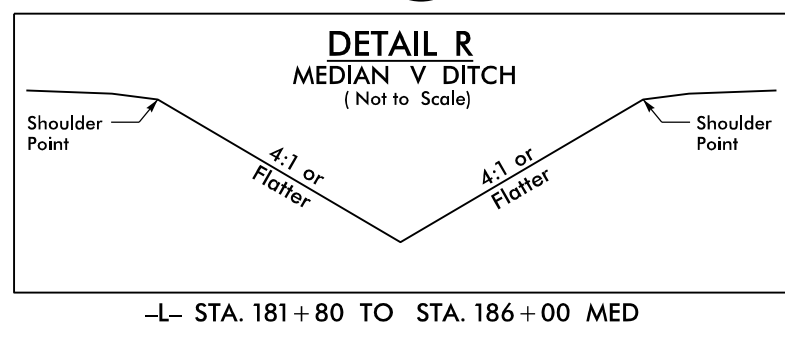
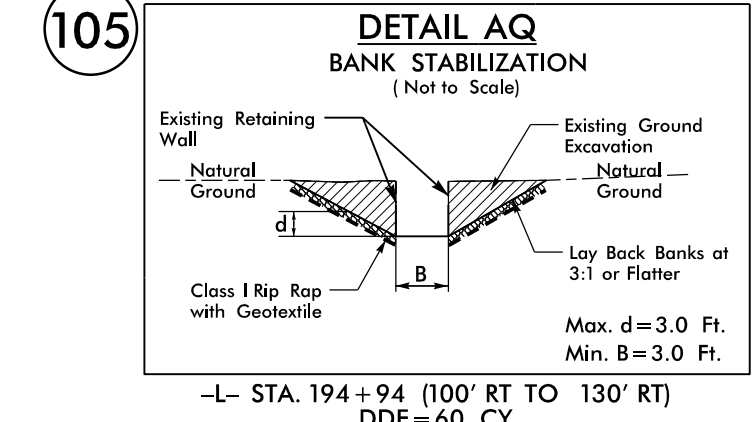


NAD 83/NSRS 2007

MATCHLINE -L- STA. 182 + 00.00 SEE SHEET 16

MATCHLINE -L- STA. 196 + 00.00 SEE SHEET 18

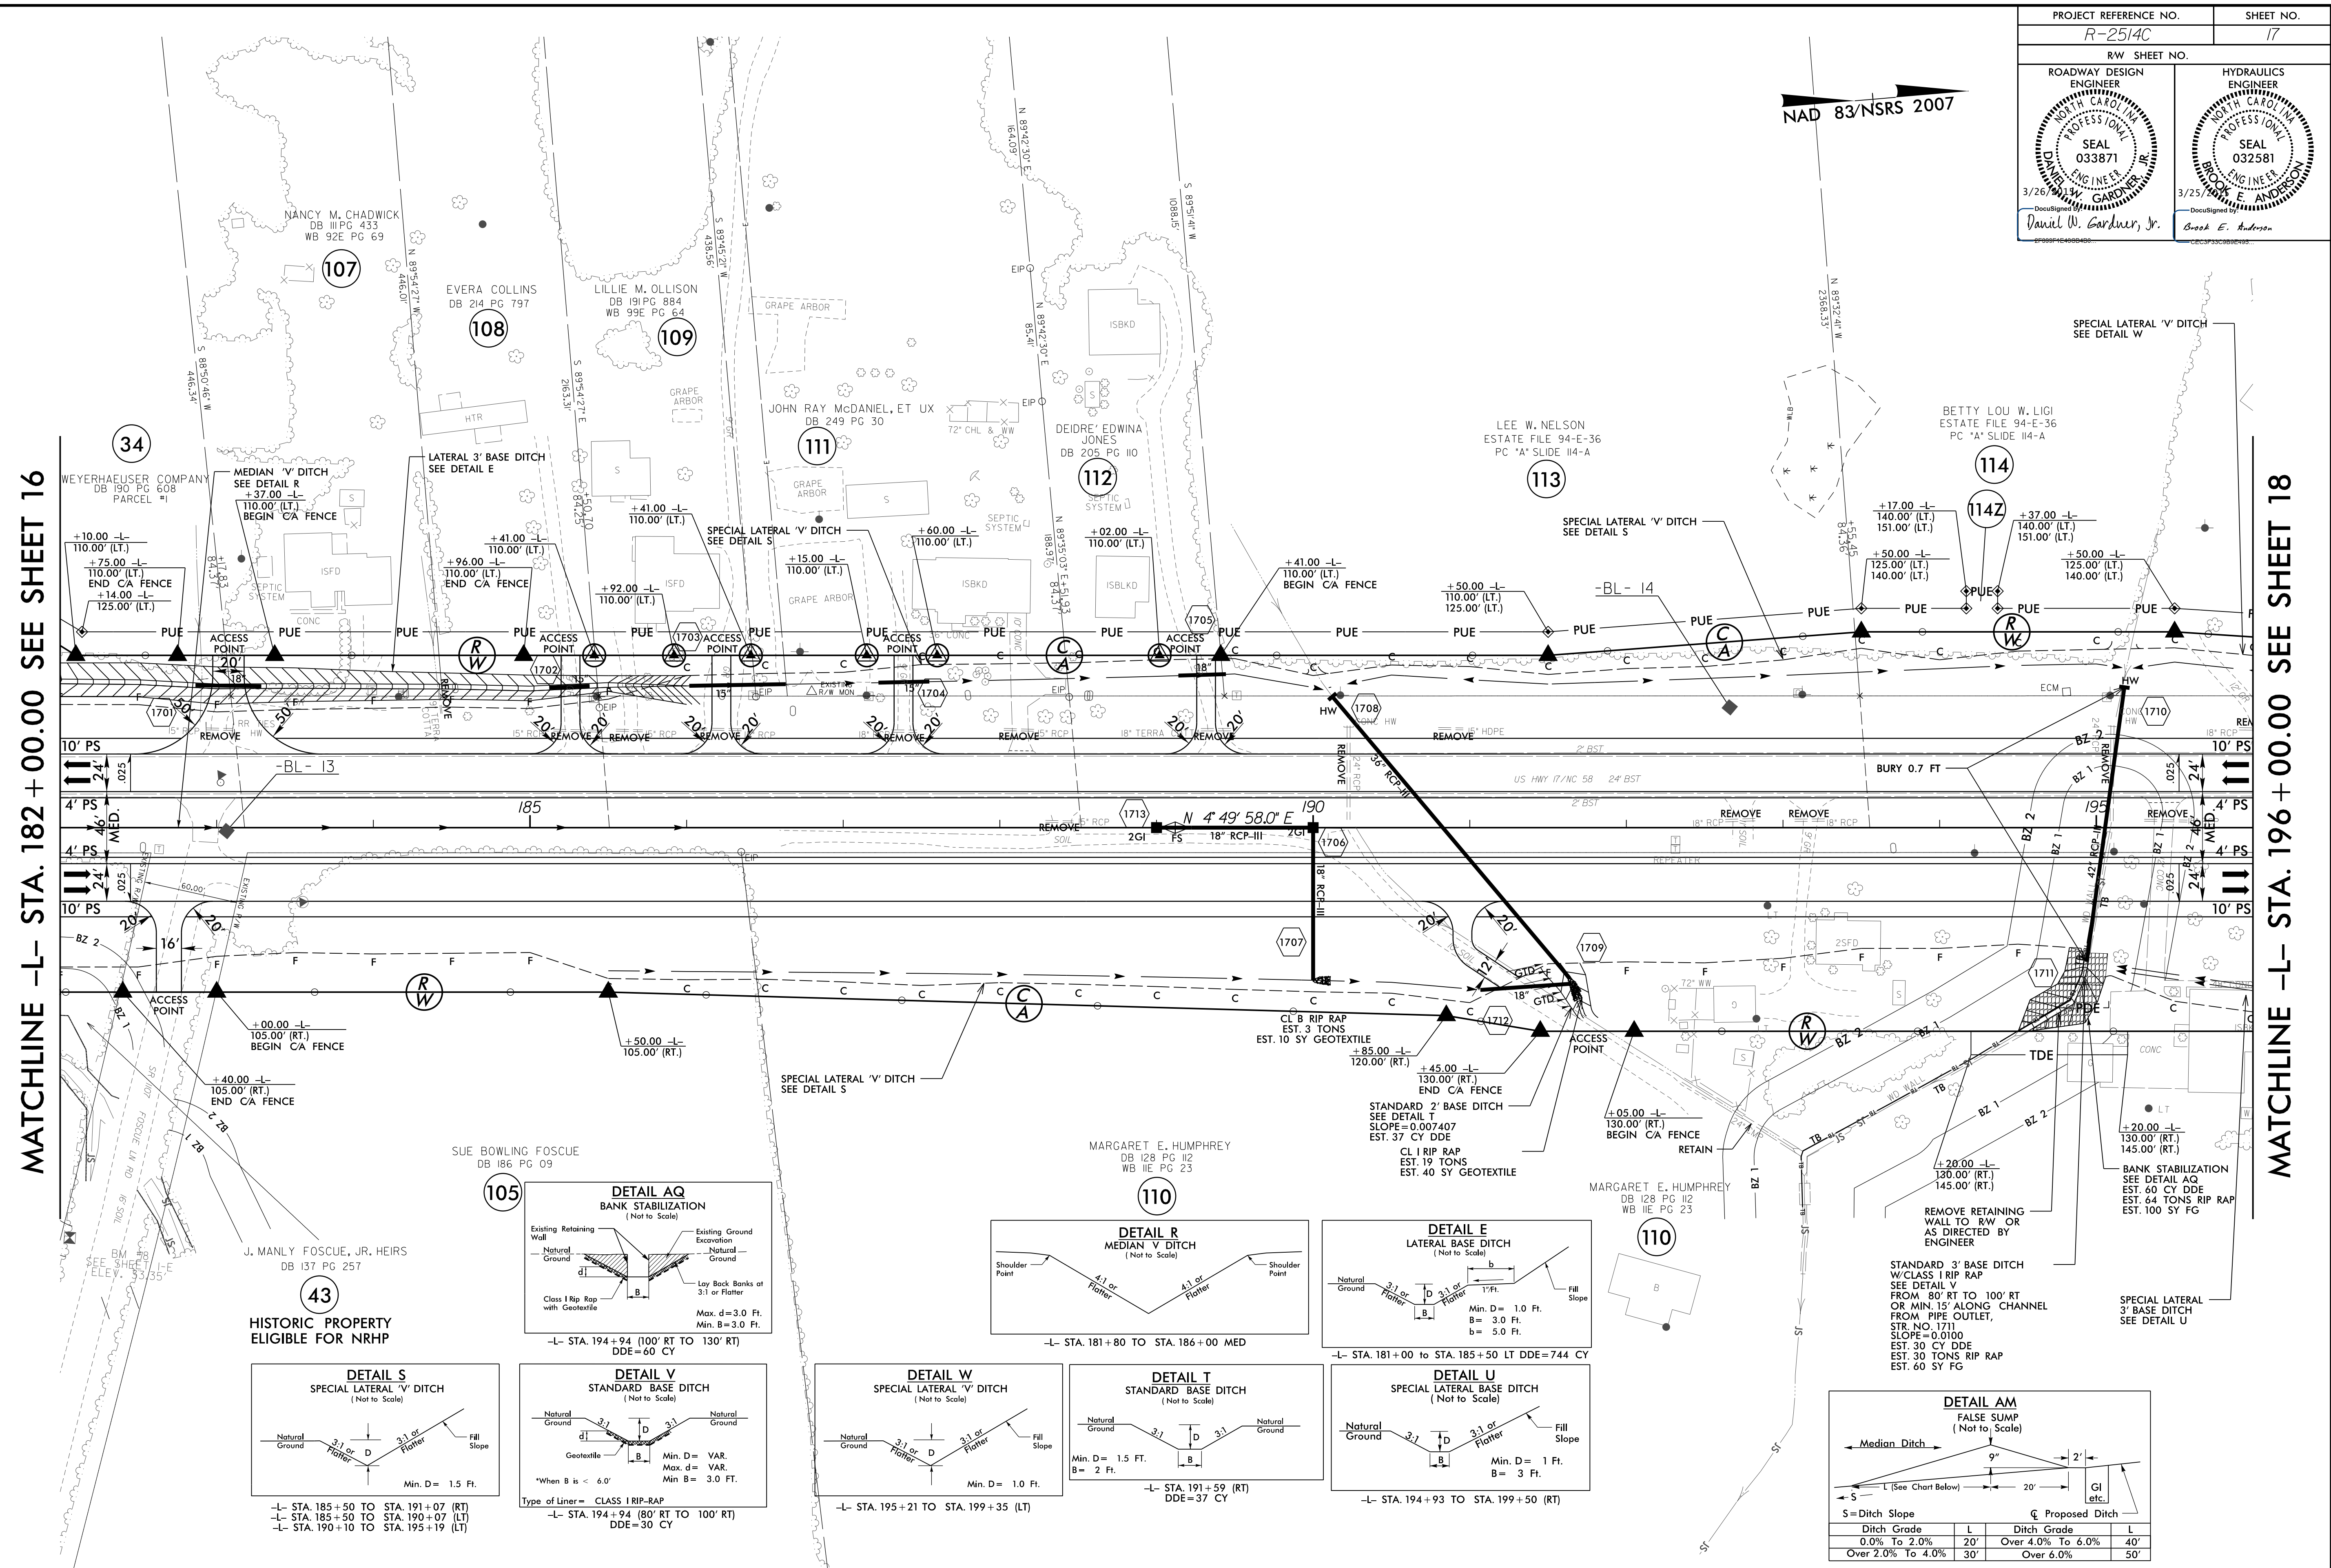

DETAIL AM
FALSE SUMP
(Not to Scale)

Median Ditch
9'
2'
L
20'
GI ETC.

Ditch Grade	L	Ditch Grade	L
0.0% To 2.0%	20'	Over 4.0% To 6.0%	40'
Over 2.0% To 4.0%	30'	Over 6.0%	50'

S = Ditch Slope
L = Length
D = Proposed Ditch

NOTE: ALL DRIVES ARE 12' UNLESS NOTED OTHERWISE.
PAVE ALL DRIVES TO BACK OF TURNOUT RADIUS.
SEE SHEET 2A-5 FOR DRIVEWAY PROFILE DETAILS.

SEE SHEET 35 FOR -L- PROFILE

REVISIONS

8/17/99

P:\2015\11\Roadway\17\Roadway\17.dgn
3/23/2015 10:52:22 AM