


NAD 83/NSRS 2007

MATCHLINE -L- STA. 290 + 00.00 SEE SHEET 24




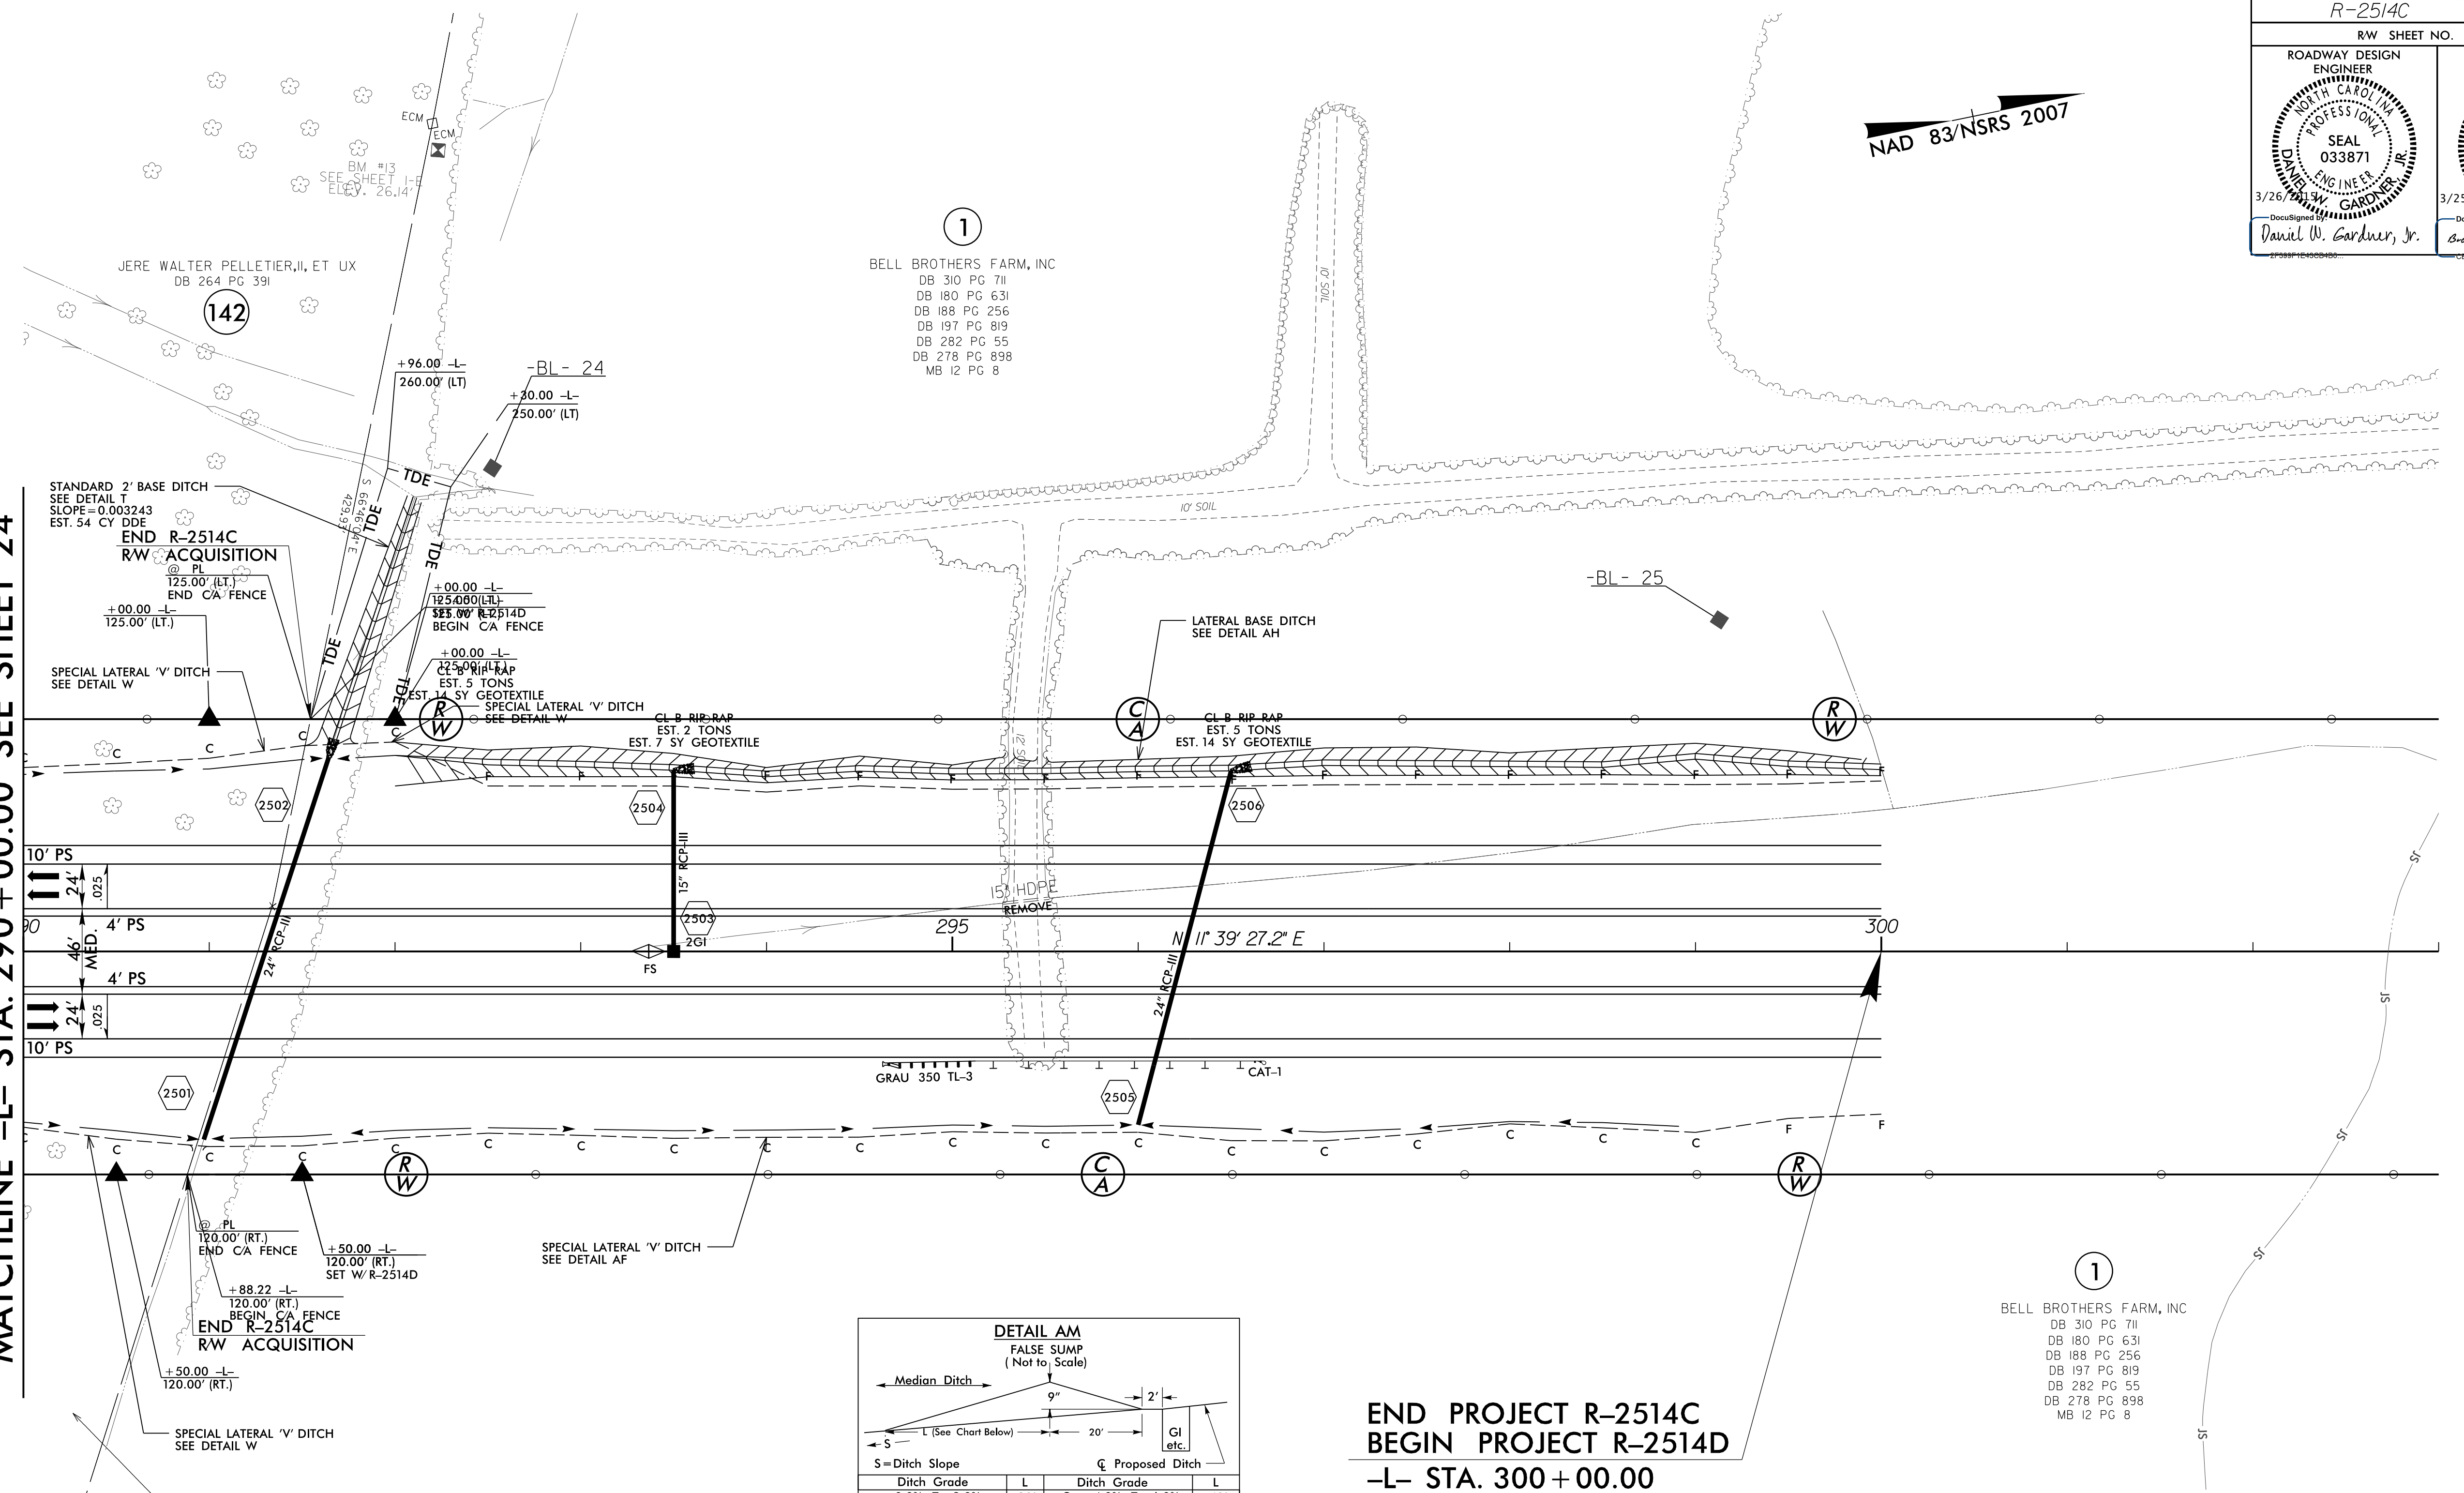


DETAIL AM
FALSE SUMP
(Not to Scale)

Ditch Grade	L	Ditch Grade	L
0.0% To 2.0%	20'	Over 4.0% To 6.0%	40'
Over 2.0% To 4.0%	30'	Over 6.0%	50'

S = Ditch Slope
L (See Chart Below)
C Proposed Ditch
GI etc.

**END PROJECT R-2514C
BEGIN PROJECT R-2514D
-L- STA. 300 + 00.00**

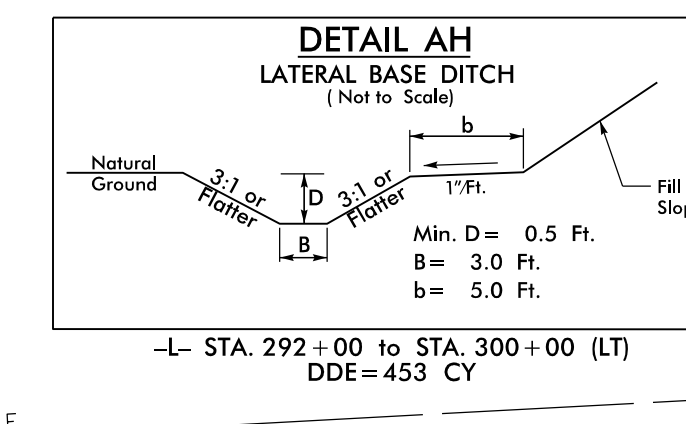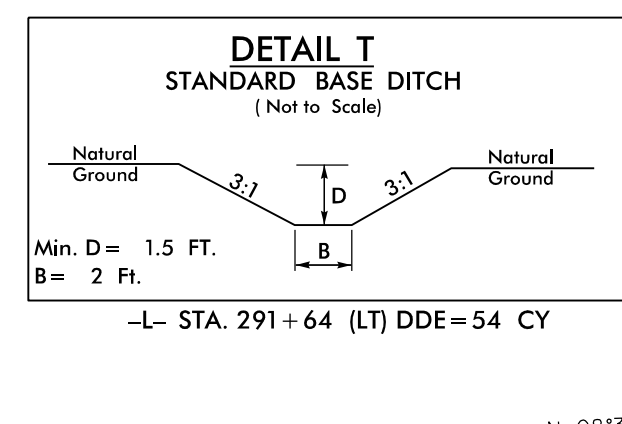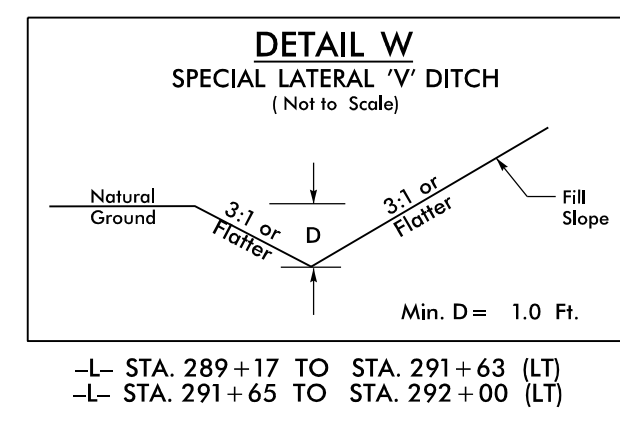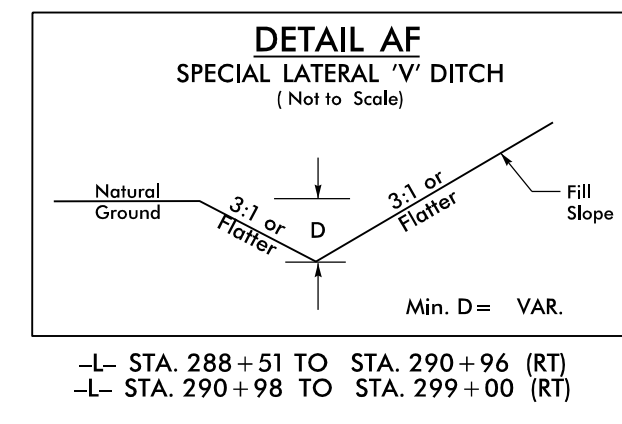

N 08°33'40" E
1758.58'