
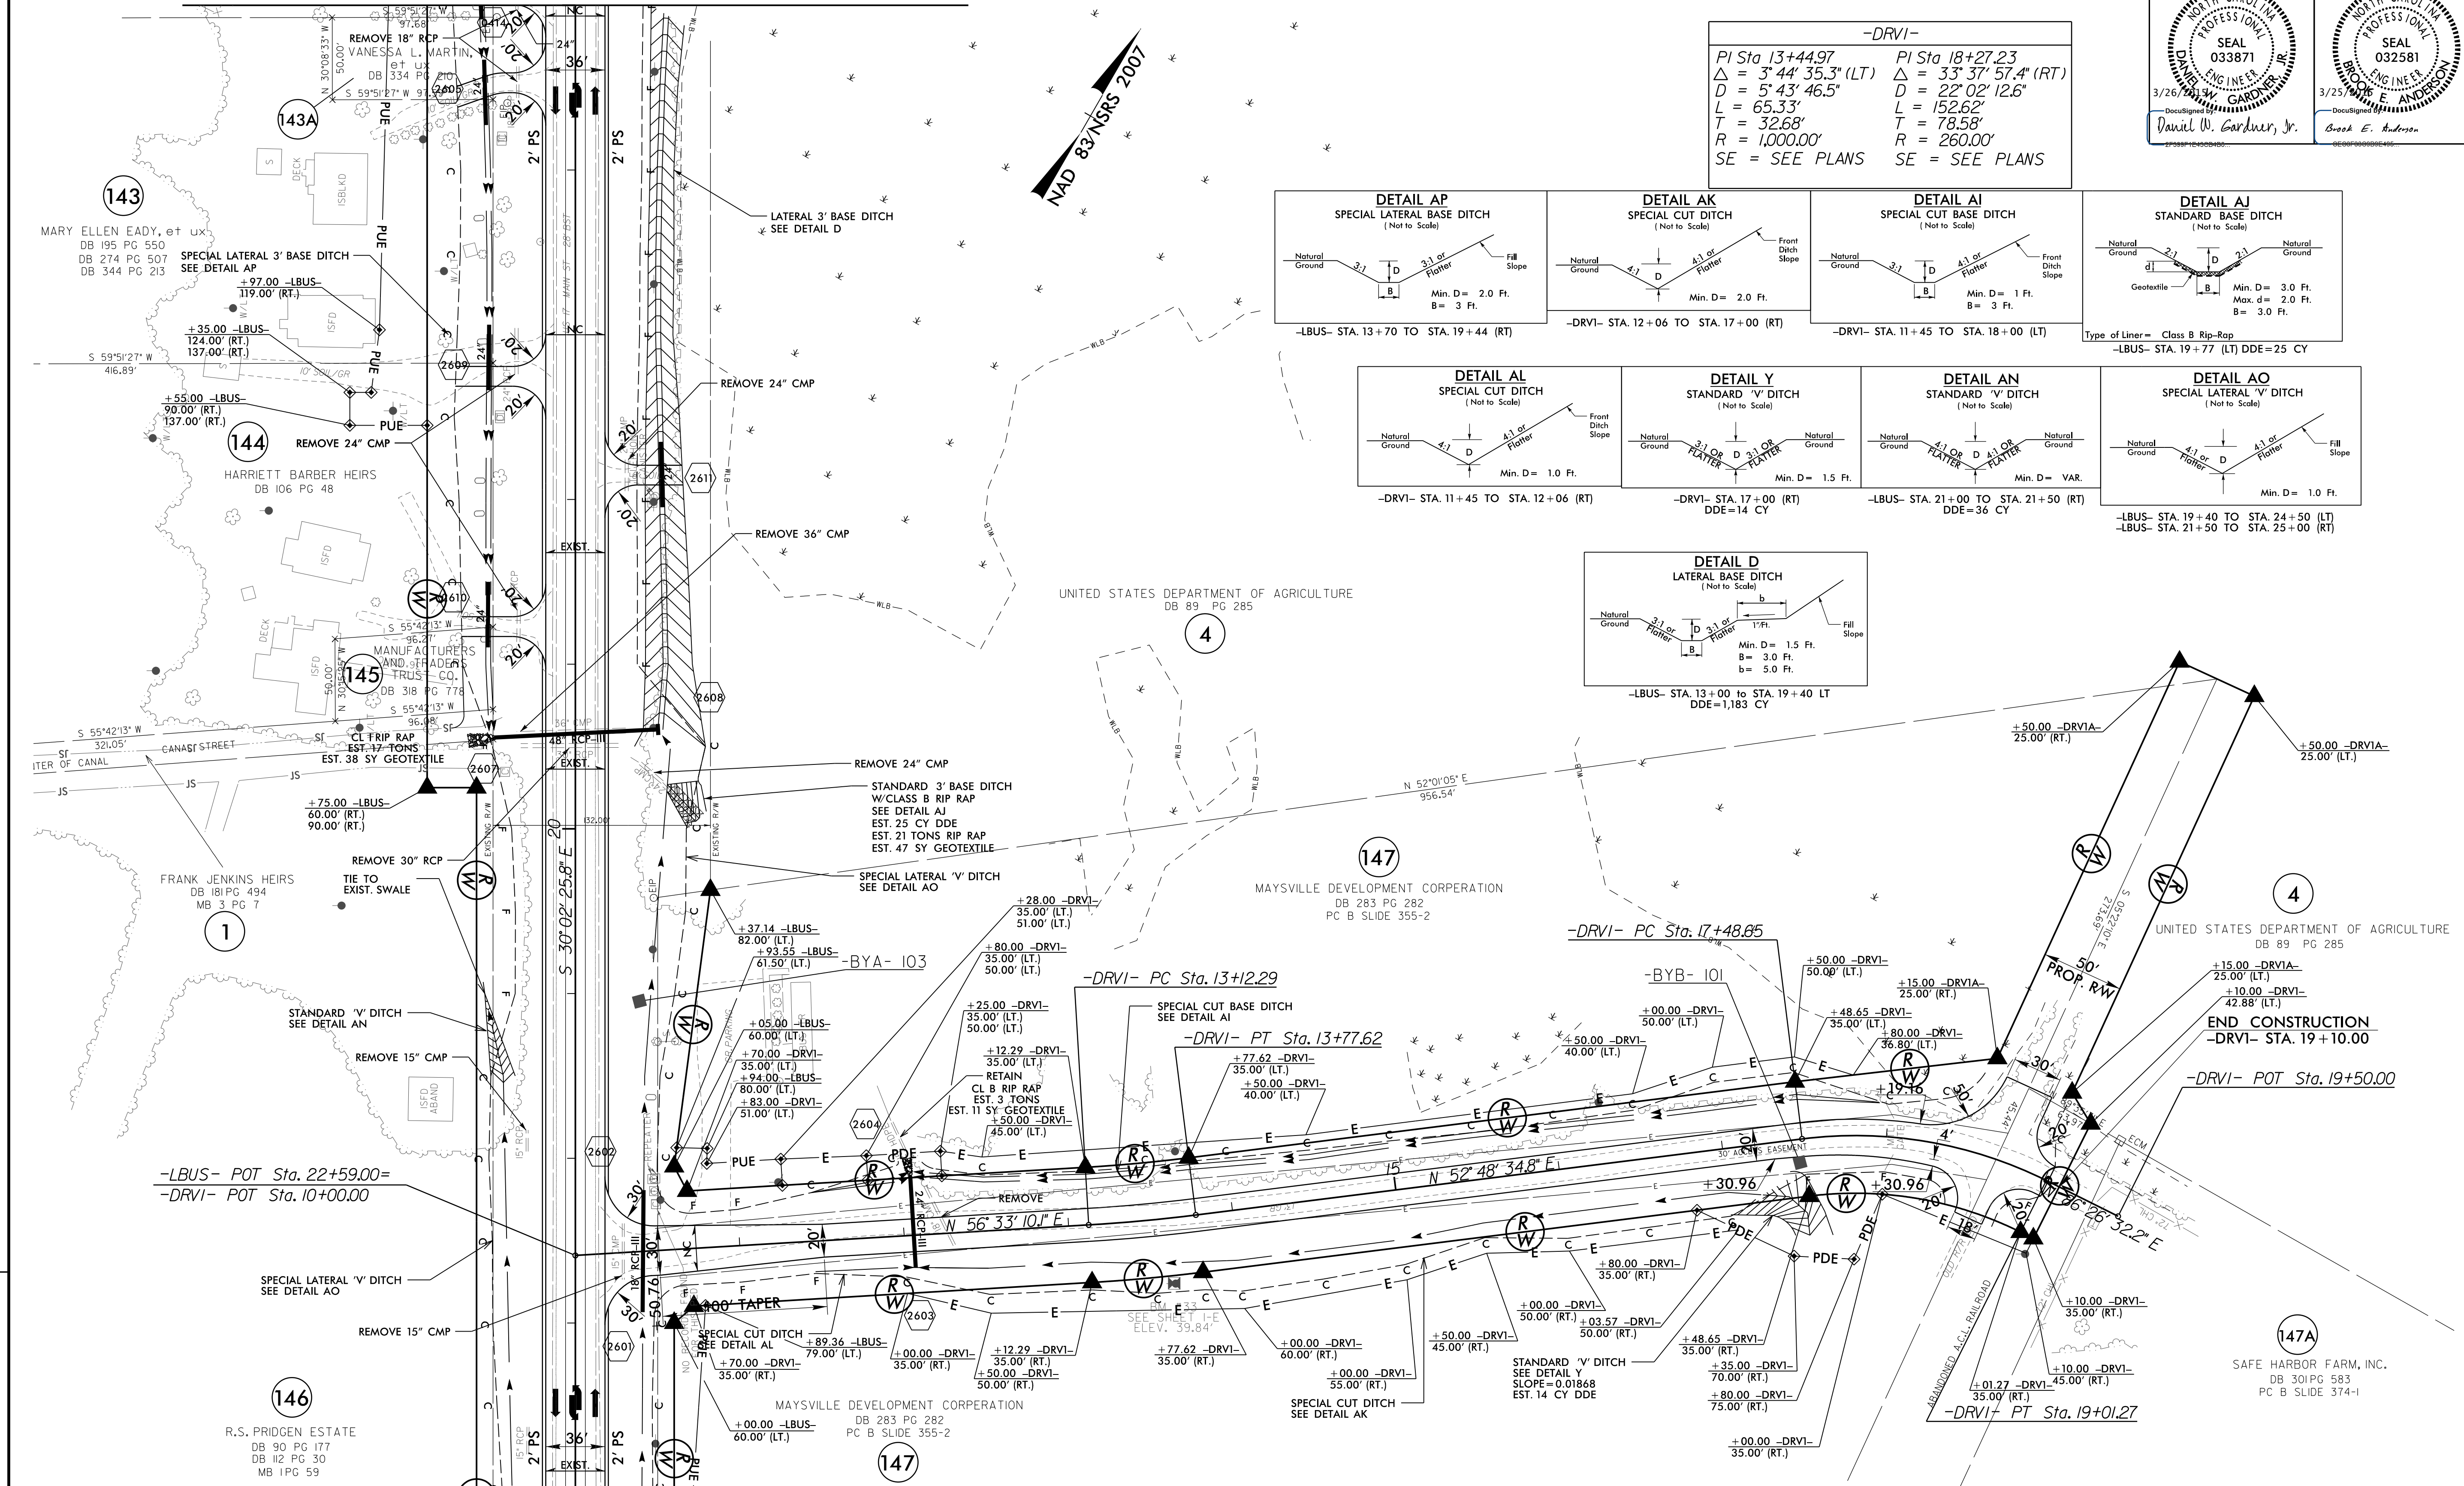
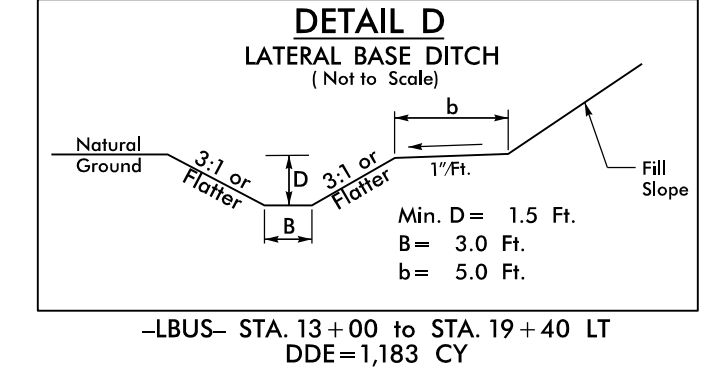
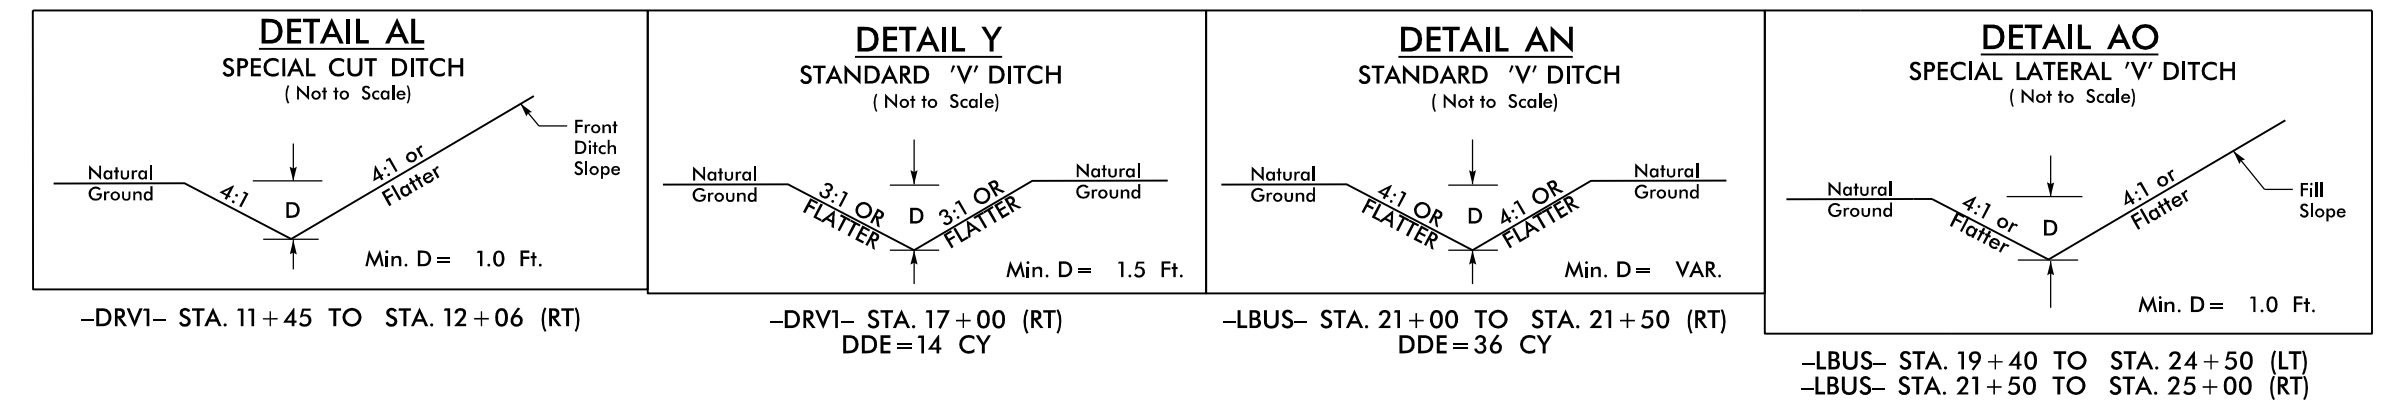


**MATCHLINE -LBUS- STA. 15+00.00 SEE SHEET 4**

-DRVI-

PI Sta 13+44.97 $\Delta = 3^{\circ} 44' 35.3" (LT)$ $D = 5^{\circ} 43' 46.5"$ $L = 65.33'$ $T = 32.68'$ $R = 1,000.00'$ SE = SEE PLANS	PI Sta 18+27.23 $\Delta = 33^{\circ} 37' 57.4" (RT)$ $D = 22^{\circ} 02' 12.6"$ $L = 152.62'$ $T = 78.58'$ $R = 260.00'$ SE = SEE PLANS
--	---

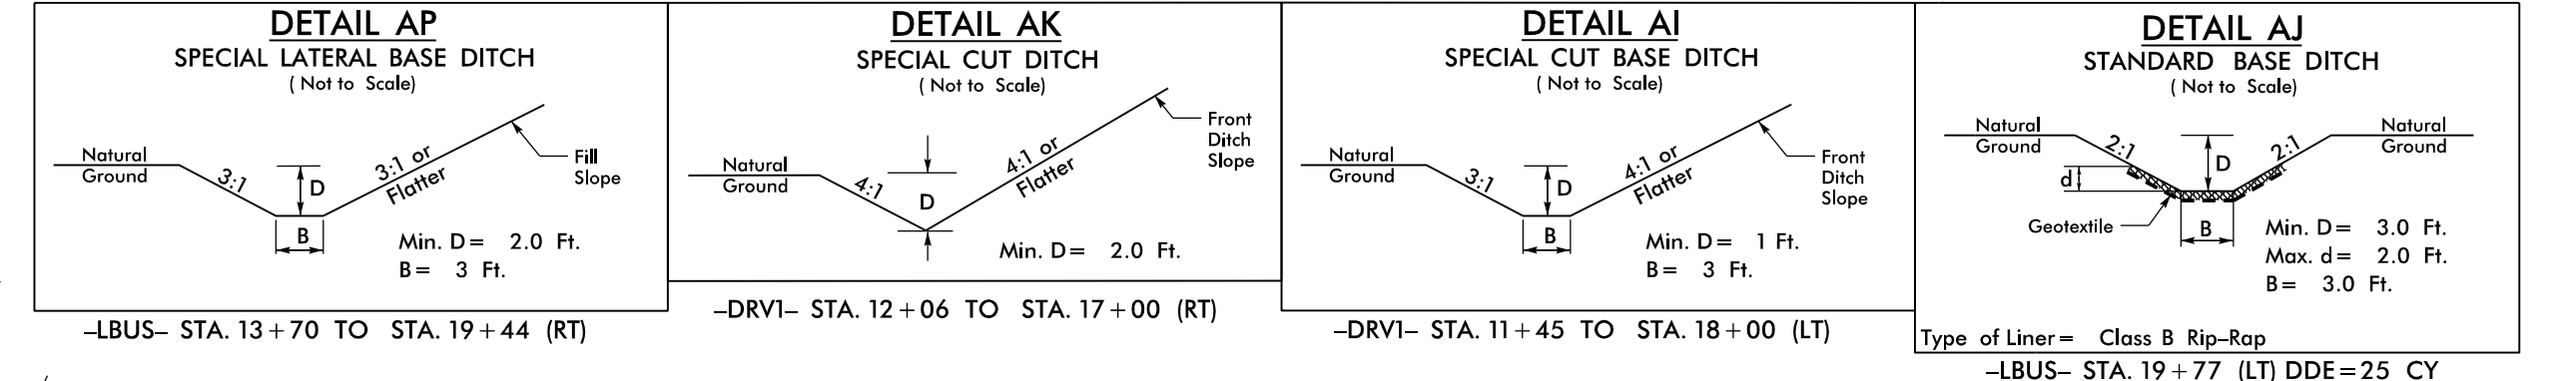

**MATCHLINE -LBUS- STA. 24+00.00 SEE SHEET 27**