
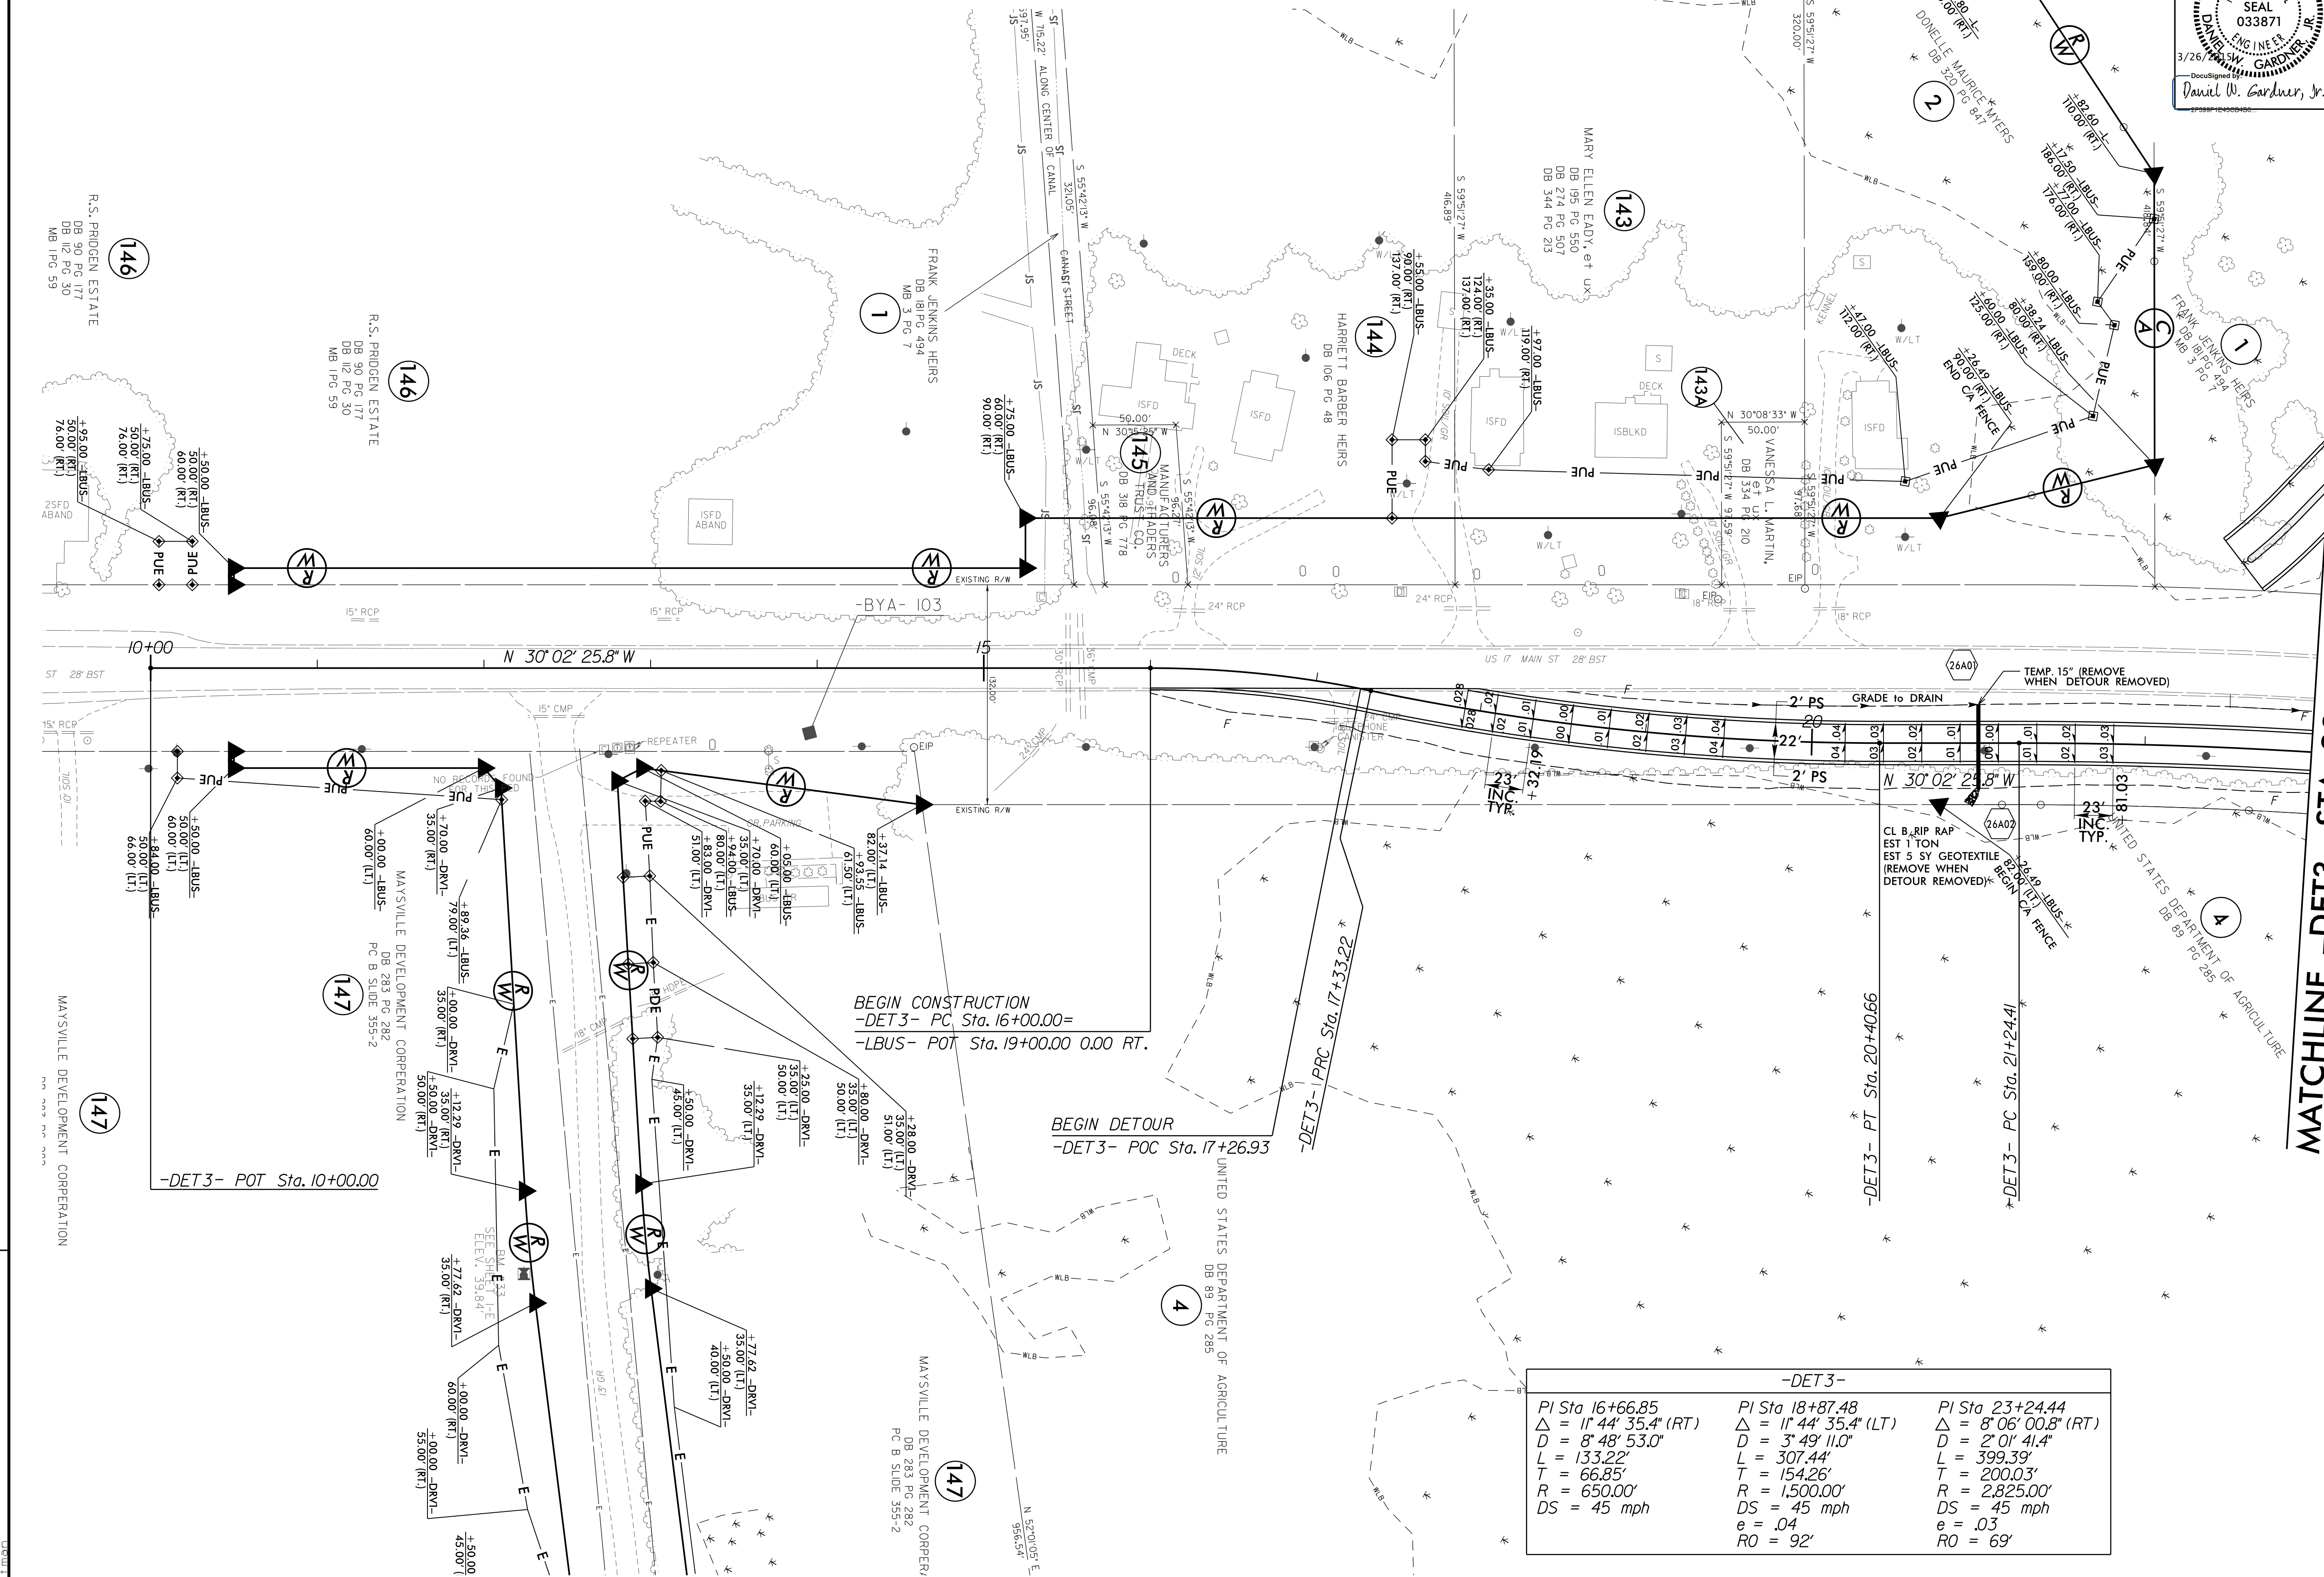


-DET3- DETOUR SHEET

NOTE: USE FOR CONSTRUCTION OF DETOUR ONLY

PROJECT REFERENCE NO. R-2514C	SHEET NO. 26A
RW SHEET NO.	
ROADWAY DESIGN ENGINEER DANIEL W. GARDNER, JR. SEAL 033871 3/26/2015	HYDRAULICS ENGINEER BRUCE E. ANDERSON SEAL 032581 3/25/2015

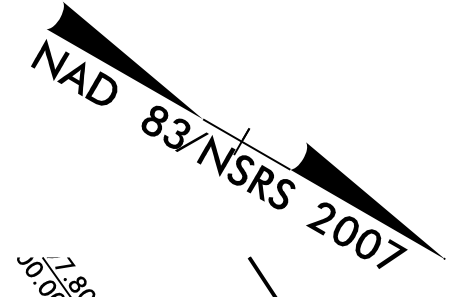

-DET3-		
PI Sta 16+66.85 Δ = 11° 44' 35.4" (RT) D = 8' 48" 53.0" L = 133.22' T = 66.85' R = 650.00' DS = 45 mph	PI Sta 18+87.48 Δ = 11° 44' 35.4" (LT) D = 3' 49' 11.0" L = 307.44' T = 154.26' R = 1,500.00' DS = 45 mph e = .04 RO = 92'	PI Sta 23+24.44 Δ = 8' 06' 00.8" (RT) D = 2' 01' 41.4" L = 399.39' T = 200.03' R = 2,825.00' DS = 45 mph e = .03 RO = 69'

REVISIONS

8/17/99
F:\825201\Cadd\2514C\Roadway\Proc\NR2514C_Rdwy_psh_26A.dgn
3/26/2015 10:52:25 AM