


# -DET3- DETOUR SHEET

NOTE: USE FOR CONSTRUCTION OF DETOUR ONLY

NAD 83/NSRS 2007

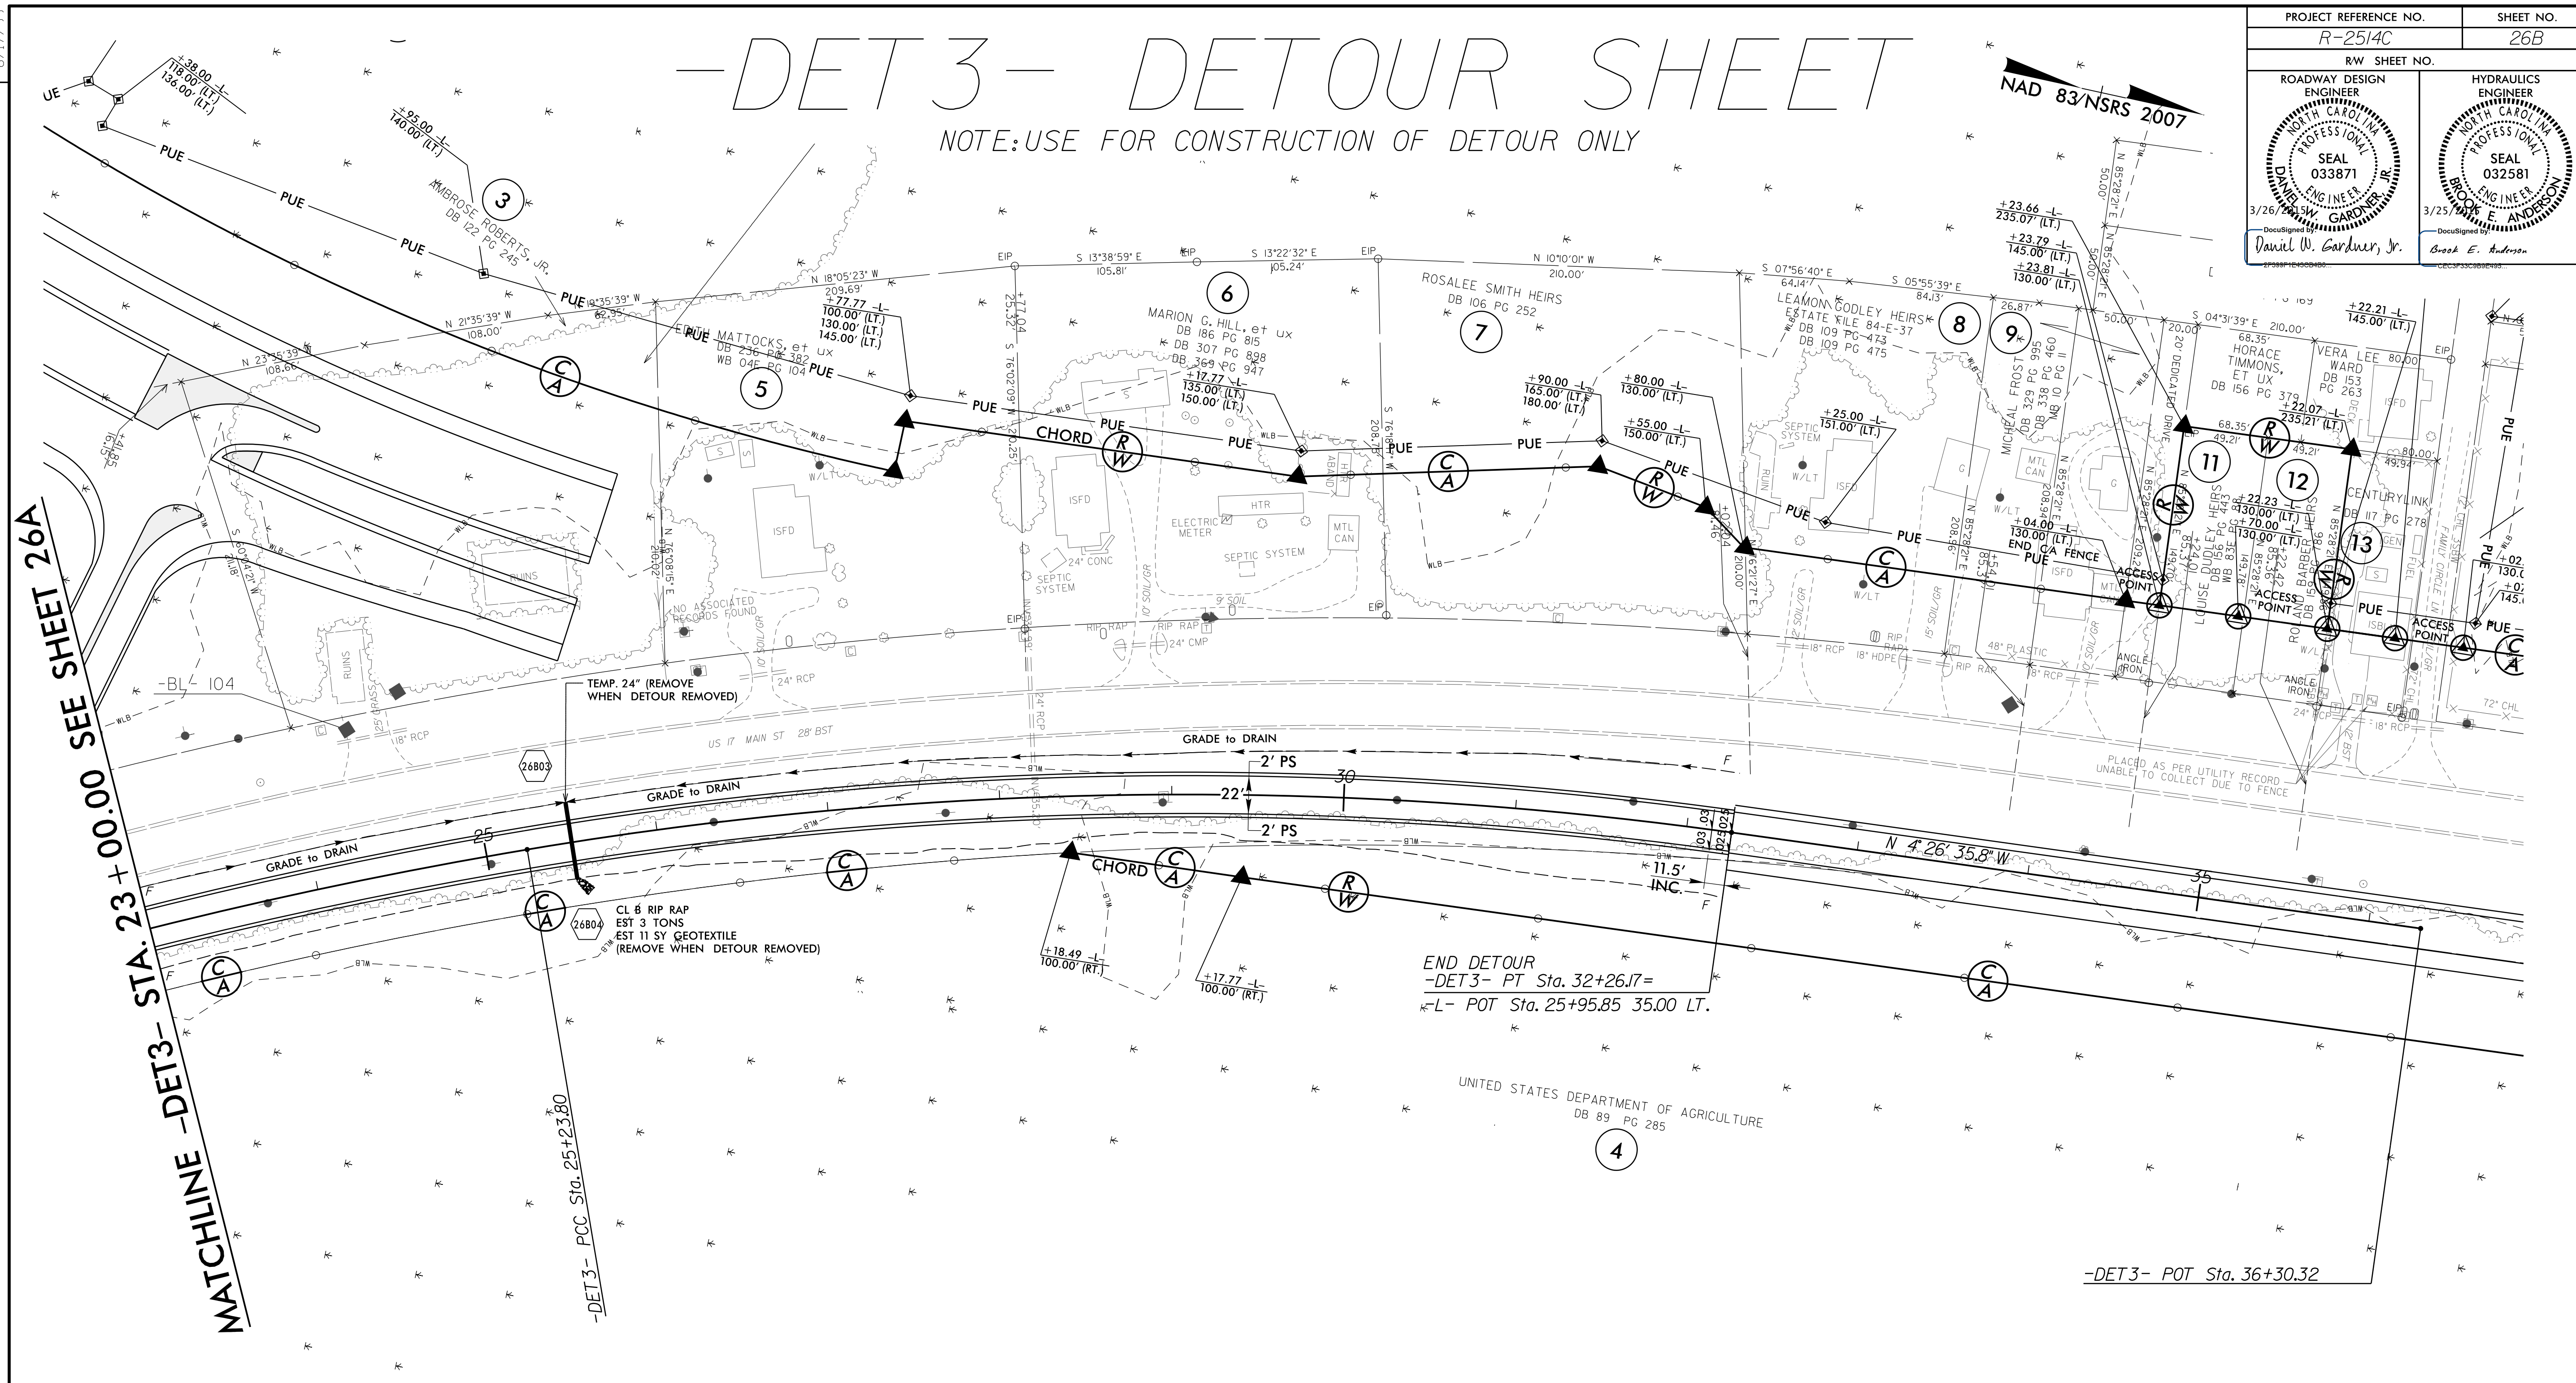

MATCHLINE -DET3- STA. 23+00.00 SEE SHEET 26A

END DETOUR  
-DET3- PT Sta. 32+26.17=  
L- POT Sta. 25+95.85 35.00 LT.

-DET3-	
PI Sta 23+24.44	PI Sta 28+77.74
$\Delta = 8^{\circ}06'00.8''$ (RT)	$\Delta = 17^{\circ}29'49.2''$ (RT)
D = 2'01'41.4"	D = 2'29'28.0"
L = 399.39'	L = 702.37'
T = 200.03'	T = 353.94'
R = 2,825.00'	R = 2,300.00'
DS = 45 mph	DS = 45 mph
e = .03	e = .03
RO = 69'	RO = 69'

REVISIONS

8.17.09  
3/18/2015  
F:\82514C\Roadway\Proj\NR2514C\_Rdwy\_psh\_26B.dgn