
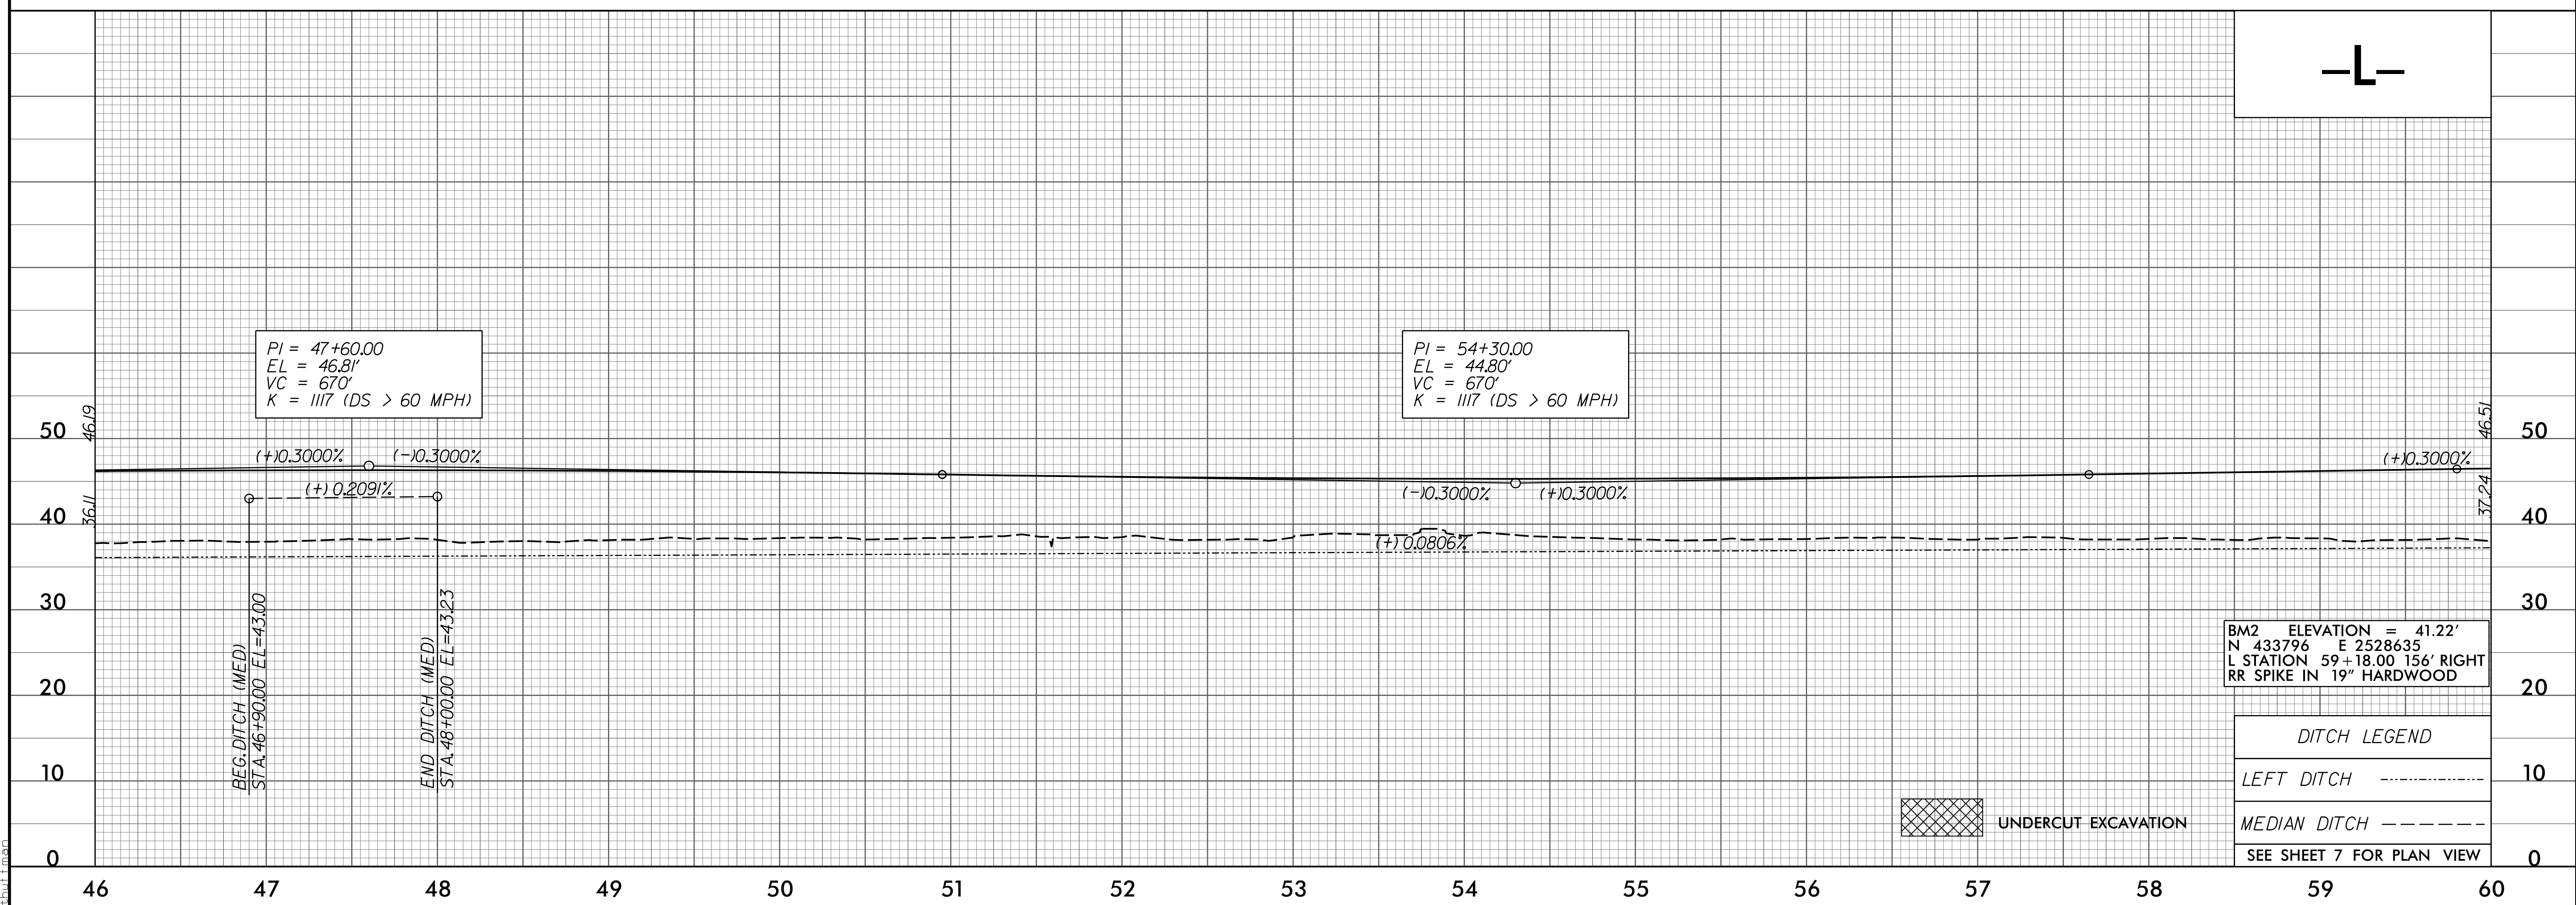


5/28/99

PROJECT REFERENCE NO. R-2514C	SHEET NO. 30
ROADWAY DESIGN ENGINEER DANIEL W. GARDNER, JR. SEAL 033871 3/27/99	HYDRAULICS ENGINEER BROOK E. ANDERSON SEAL 032581 3/27/99

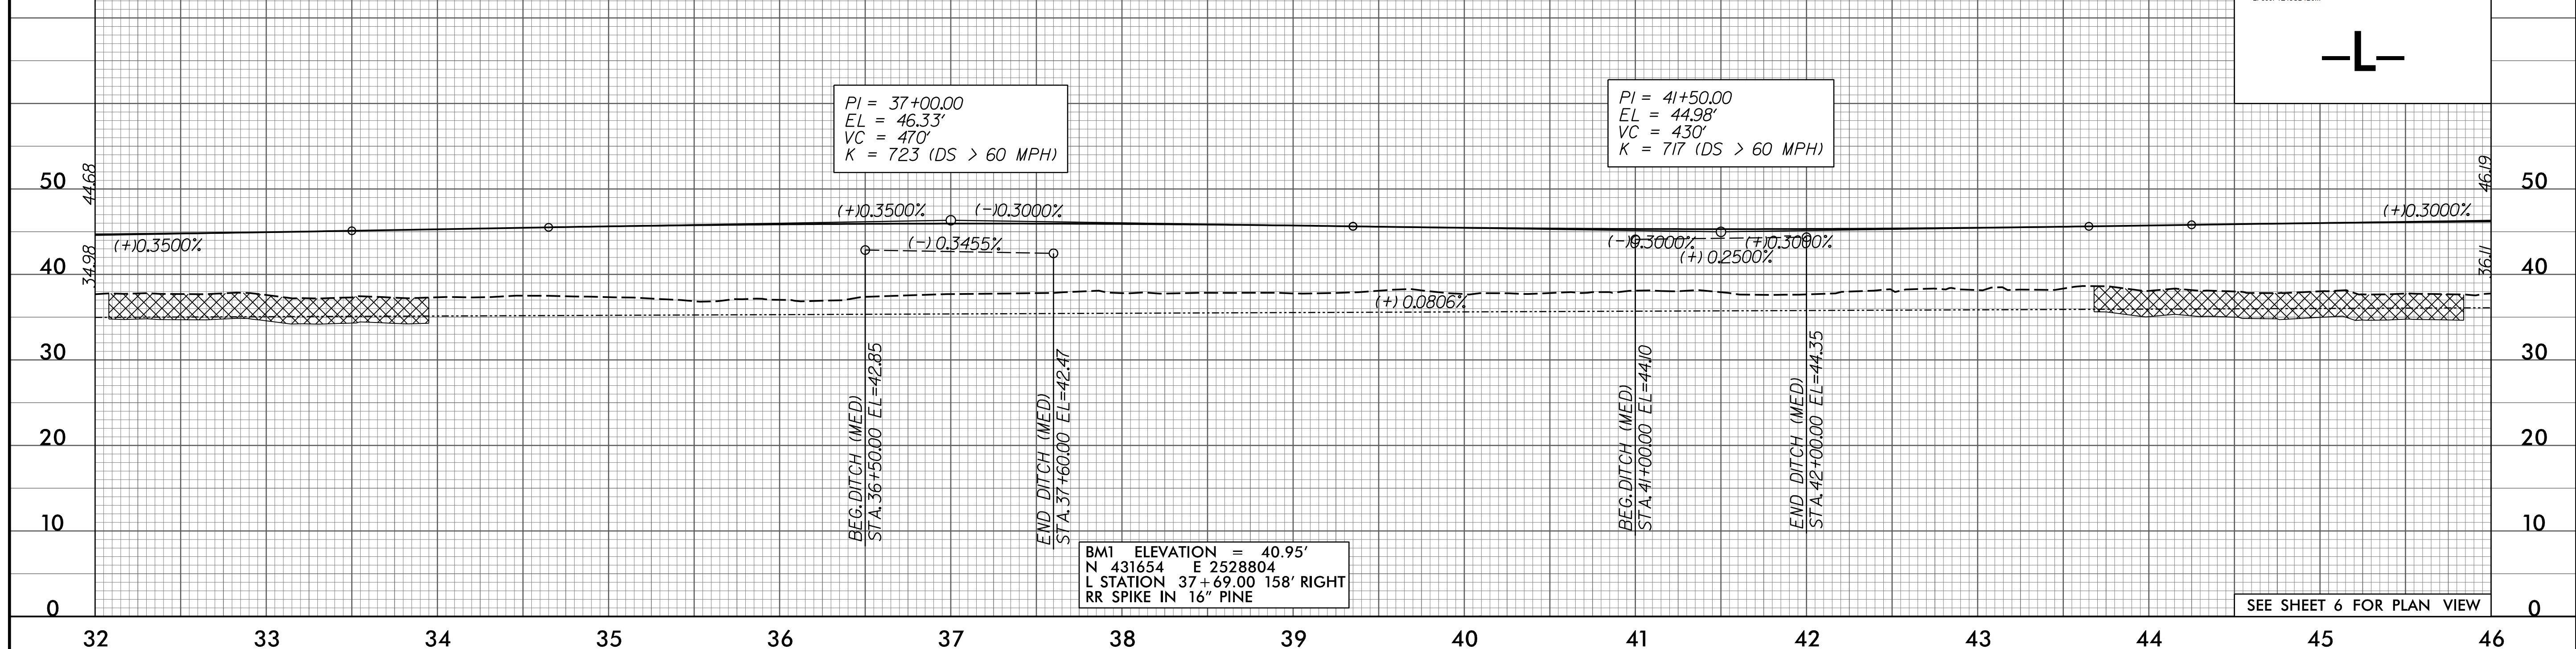

F:\18\2015\01\Cadd\2514C\Roadway\Proj\2514C\_Rdy.plt.dgn