



5/28/99

PROJECT REFERENCE NO. R-2514C	SHEET NO. 32
ROADWAY DESIGN ENGINEER DANIEL W. GARDNER, JR. NORTH CAROLINA PROFESSIONAL SEAL 033871 3/27/99	HYDRAULICS ENGINEER BROOK E. ANDERSON NORTH CAROLINA PROFESSIONAL SEAL 032581 3/27/99

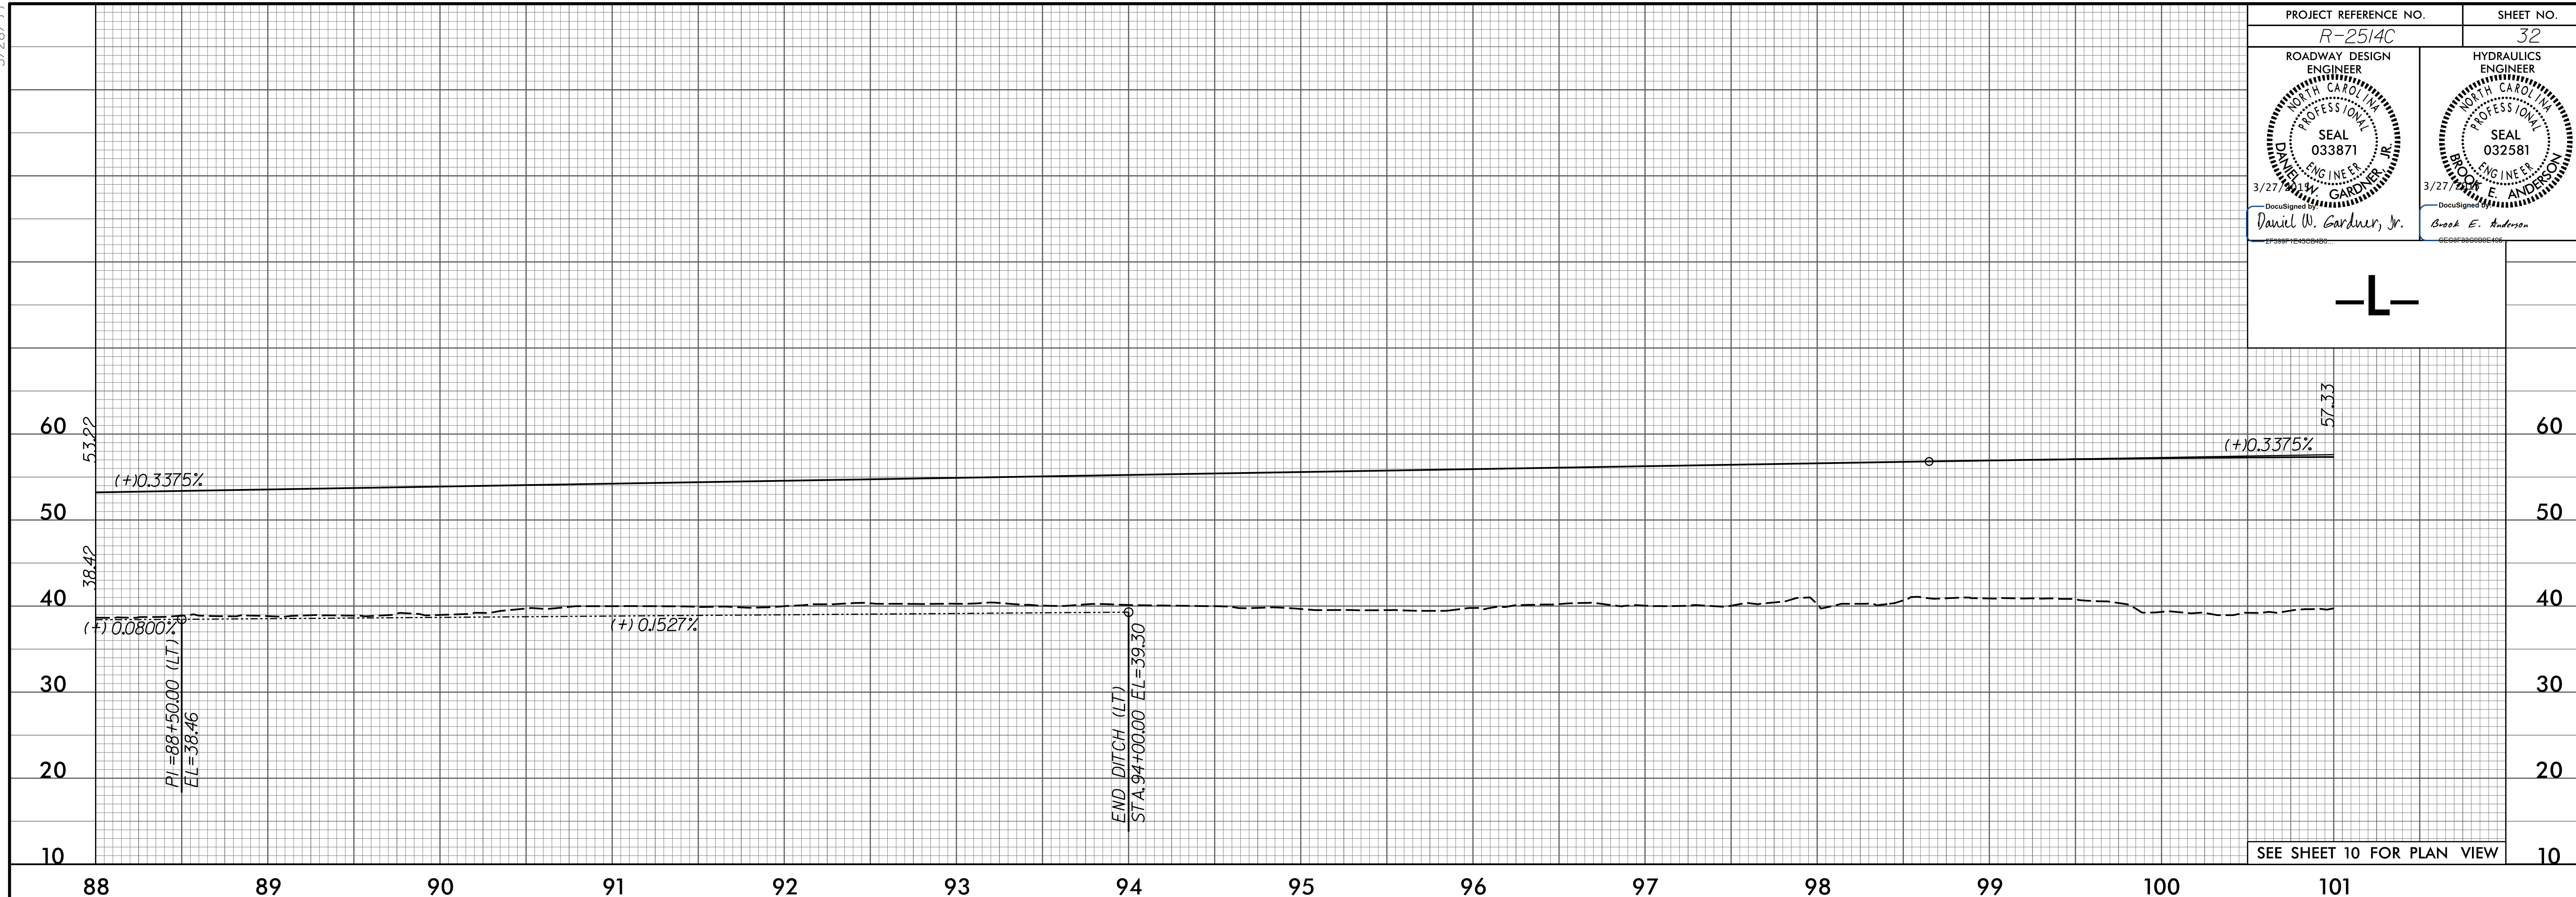

SEE SHEET 10 FOR PLAN VIEW

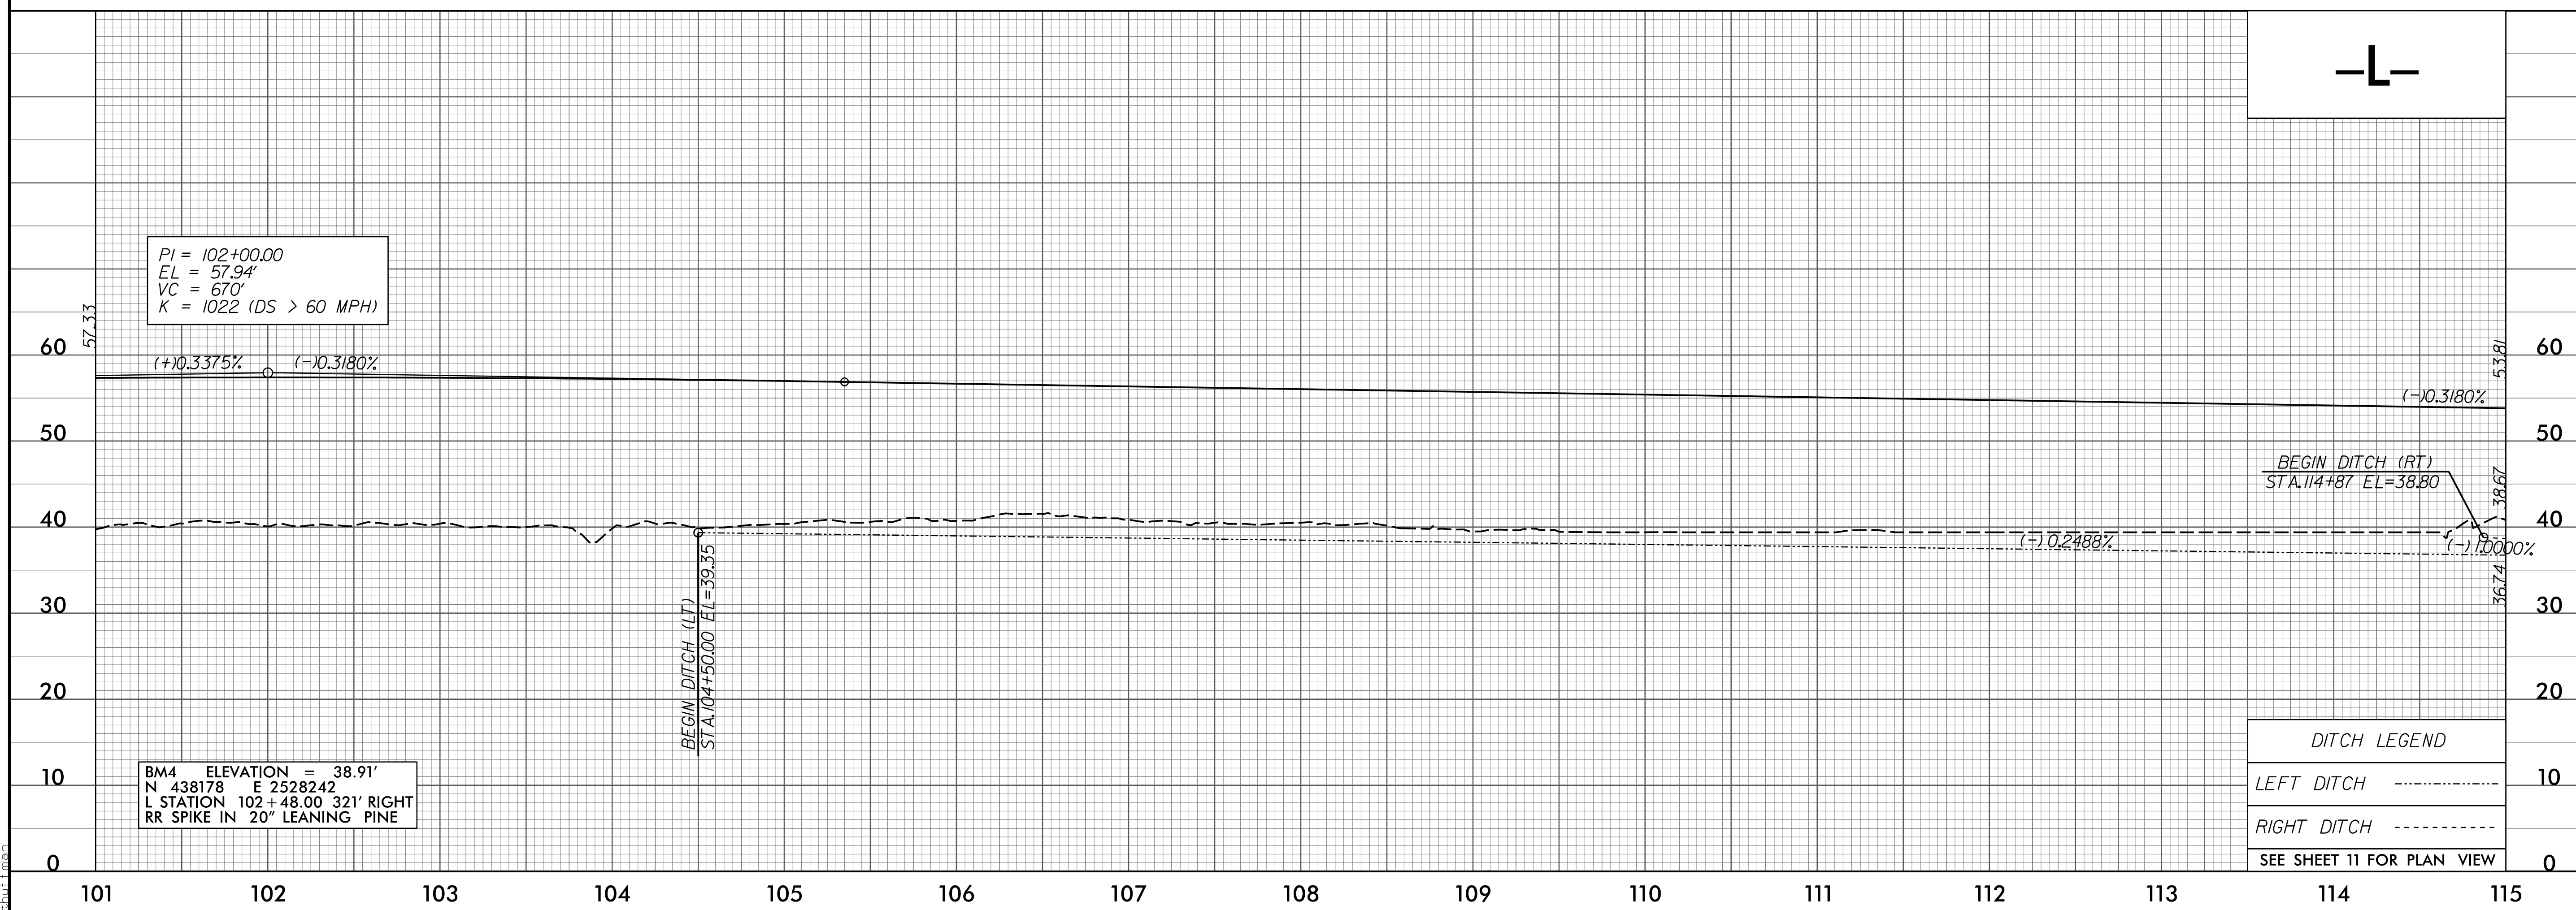

DITCH LEGEND	
LEFT DITCH	-----
RIGHT DITCH	-----
SEE SHEET 11 FOR PLAN VIEW	

F:\86205\01\Cadd\2514C\Roadway\Proj\2514C\_Rdy.plt.dgn