


-DET3- DETOUR SHEET

NOTE: USE FOR CONSTRUCTION OF DETOUR ONLY

PROJECT REFERENCE NO. <i>R-2514C</i>	SHEET NO. <i>EC-28A/CONST.26A</i>
RW SHEET NO.	
ROADWAY DESIGN ENGINEER	HYDRAULICS ENGINEER

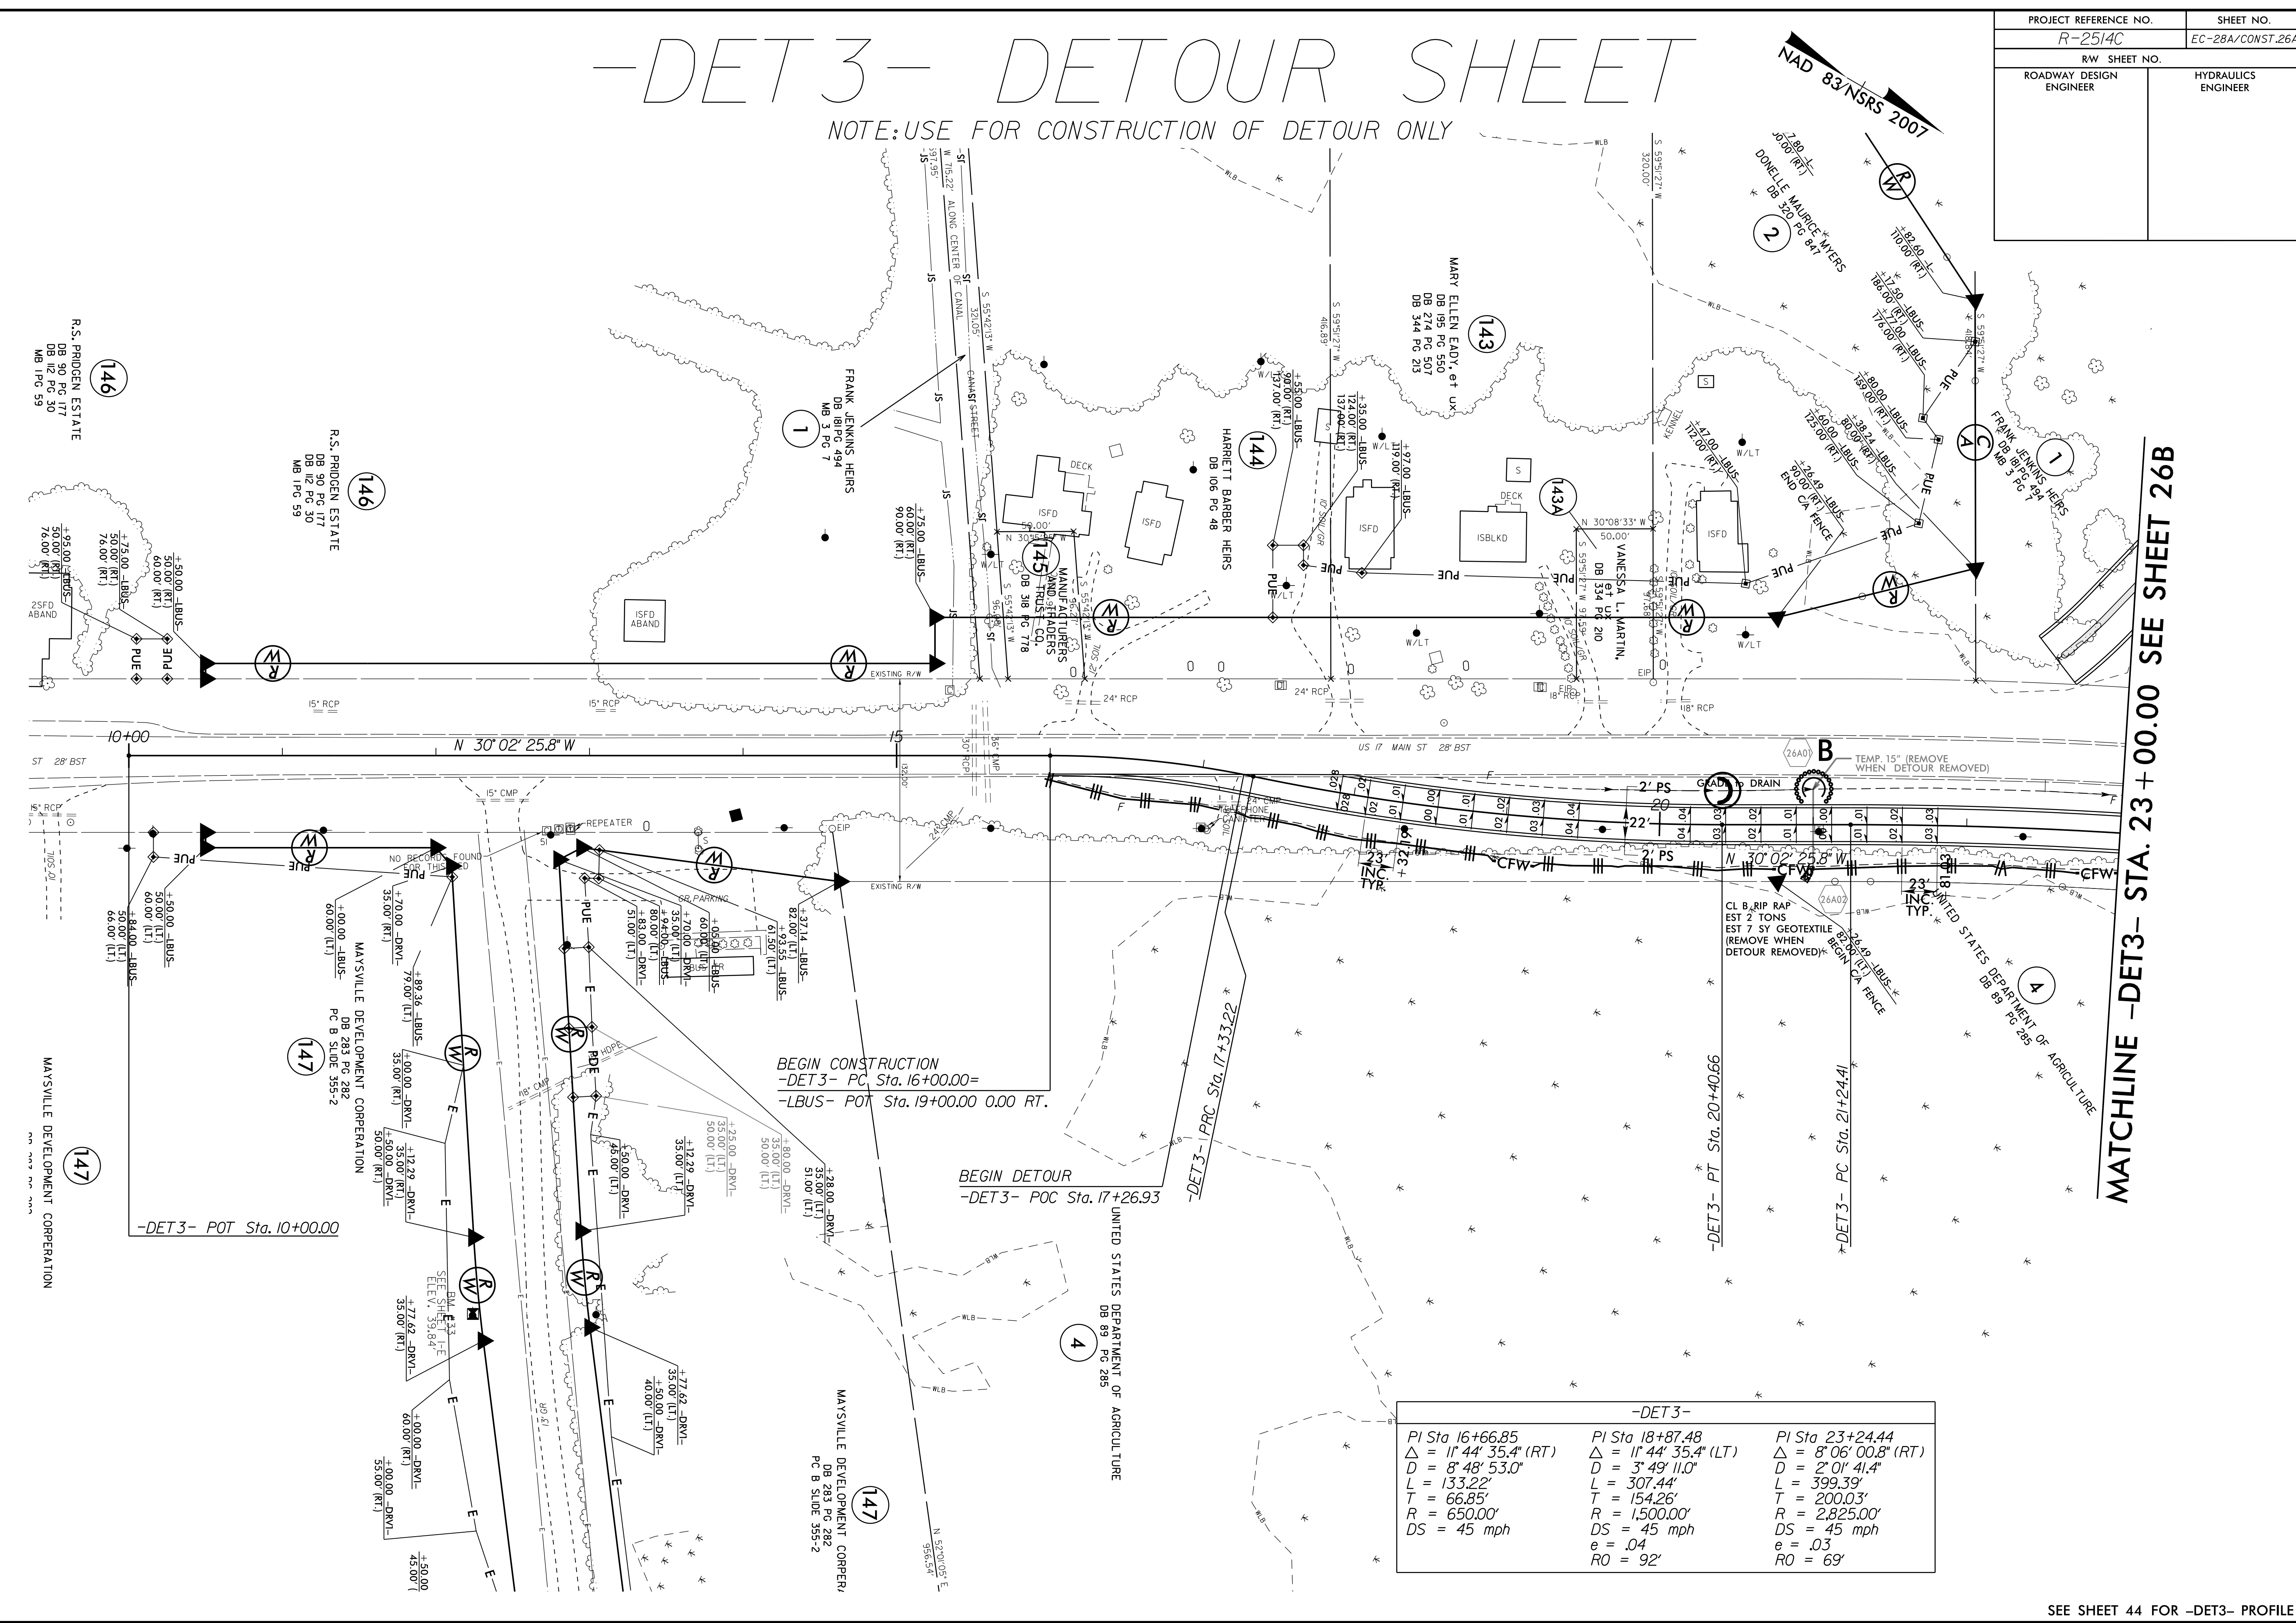

MATCHLINE -DET3- STA. 23+00.00 SEE SHEET 29B

-DET3-		
PI Sta 16+66.85 Δ = 11° 44' 35.4" (RT) D = 8' 48' 53.0" L = 133.22' T = 66.85' R = 650.00' DS = 45 mph	PI Sta 18+87.48 Δ = 11° 44' 35.4" (LT) D = 3' 49' 11.0" L = 307.44' T = 154.26' R = 1,500.00' DS = 45 mph e = .04 RO = 92'	PI Sta 23+24.44 Δ = 8' 06' 00.8" (RT) D = 2' 01' 41.4" L = 399.39' T = 200.03' R = 2,825.00' DS = 45 mph e = .03 RO = 69'

10-FEB-2015 10:45
 C:\Users\jferrier\OneDrive\Documents\Projects\2514C\Drawings\2514C-EC-28A.dgn
 8/17/99

SEE SHEET 44 FOR -DET3- PROFILE