

8/17/99


PROJECT REFERENCE NO.		SHEET NO.	
R-2514C		EC-46/CONST.21	
ROADWAY DESIGN ENGINEER		HYDRAULICS ENGINEER	
HDR		HDR Engineering, Inc. of the Carolinas 3733 National Drive, Suite 207 Raleigh, N.C. 27612 N.C.B.E.L.S. License Number: F-0116	

NAD 83/NSRS 2007

REVISIONS

MATCHLINE -L- STA. 238 + 00.00 SEE SHEET 20

MATCHLINE -L- STA. 251 + 00.00 SEE SHEET 22

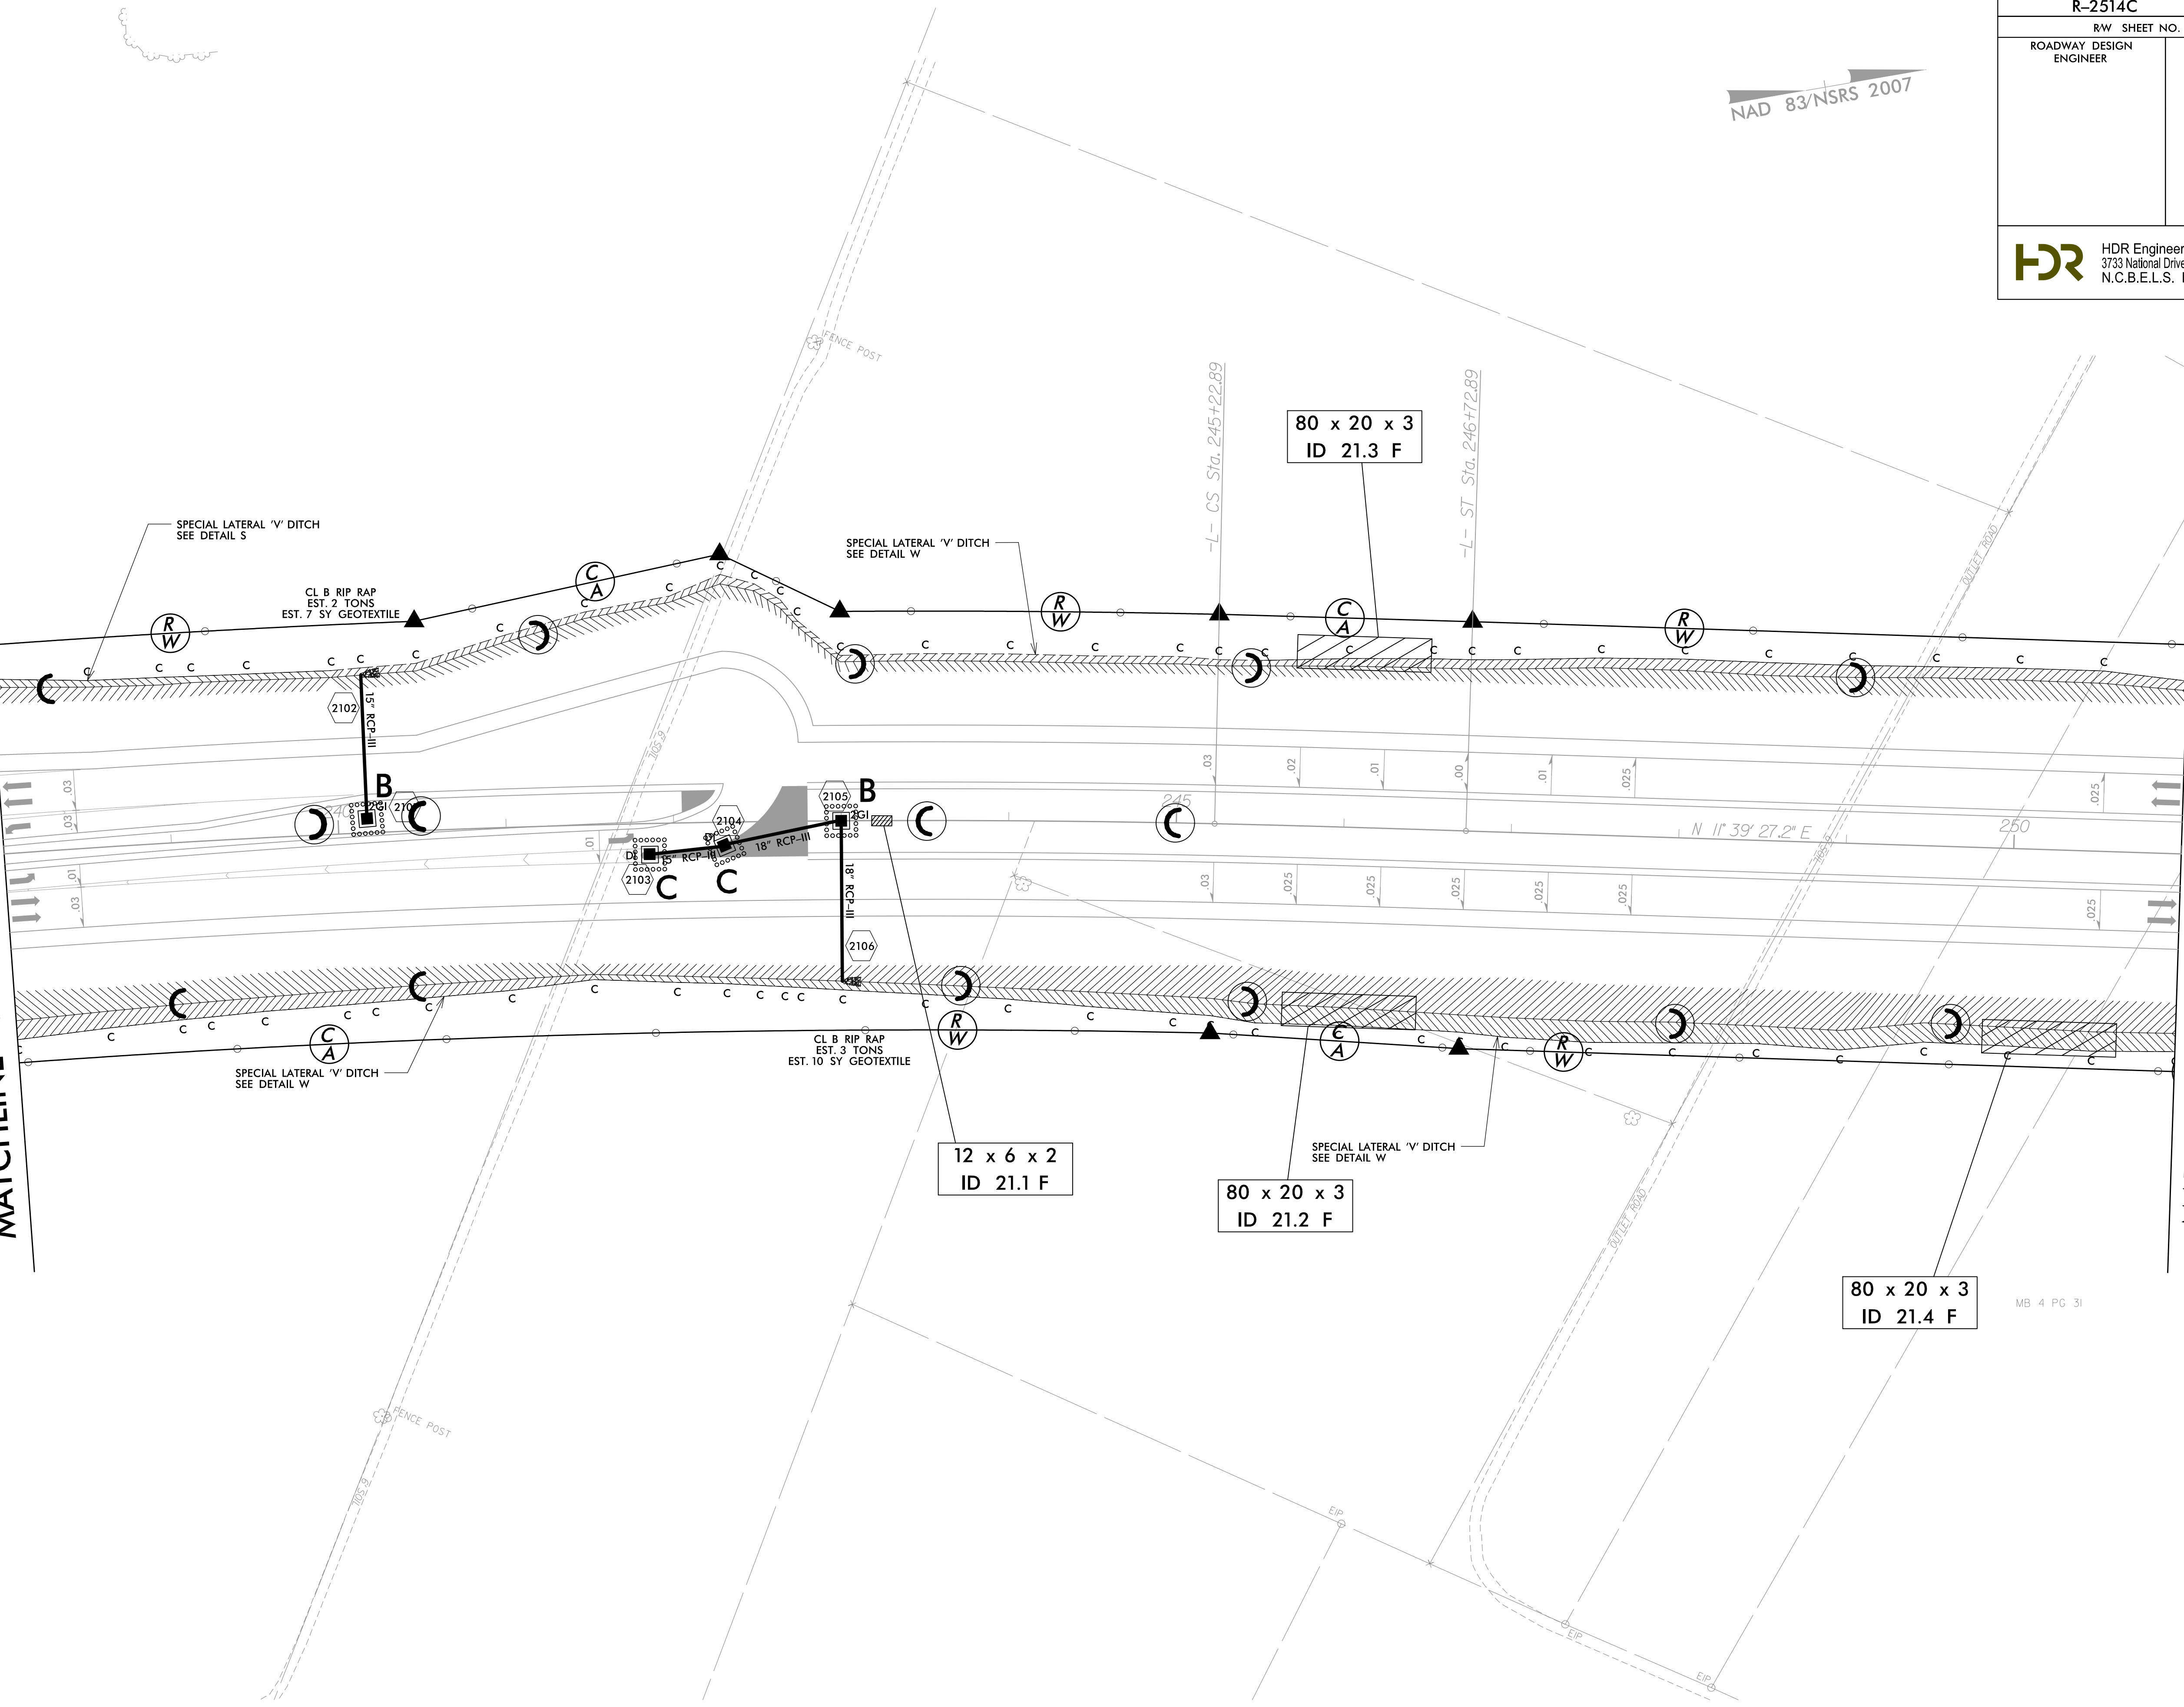

2/2/2015 10:46:45 AM I:\2514C\_Hyd\_EC\_FINAL\_PSH.dgn

MB 4 PG 31

SEE SHEET 37 FOR -L- PROFILE