


8/17/99

REVISIONS
R/W REVISION 7-28-14 (DWG) - ADDED A SECOND CLAIM OF PUE ON PARCEL 134Z (RANDY D. RIGGS, ET AL).

2/2/2015
10:44:53 AM
14C_Hyd_EC_FINAL_PSH.dgn

MATCHLINE -Y- STA. 32 + 00.00
SEE SHEET 20

MATCHLINE -Y1- STA. 21 + 00.00 SEE SHEET 20

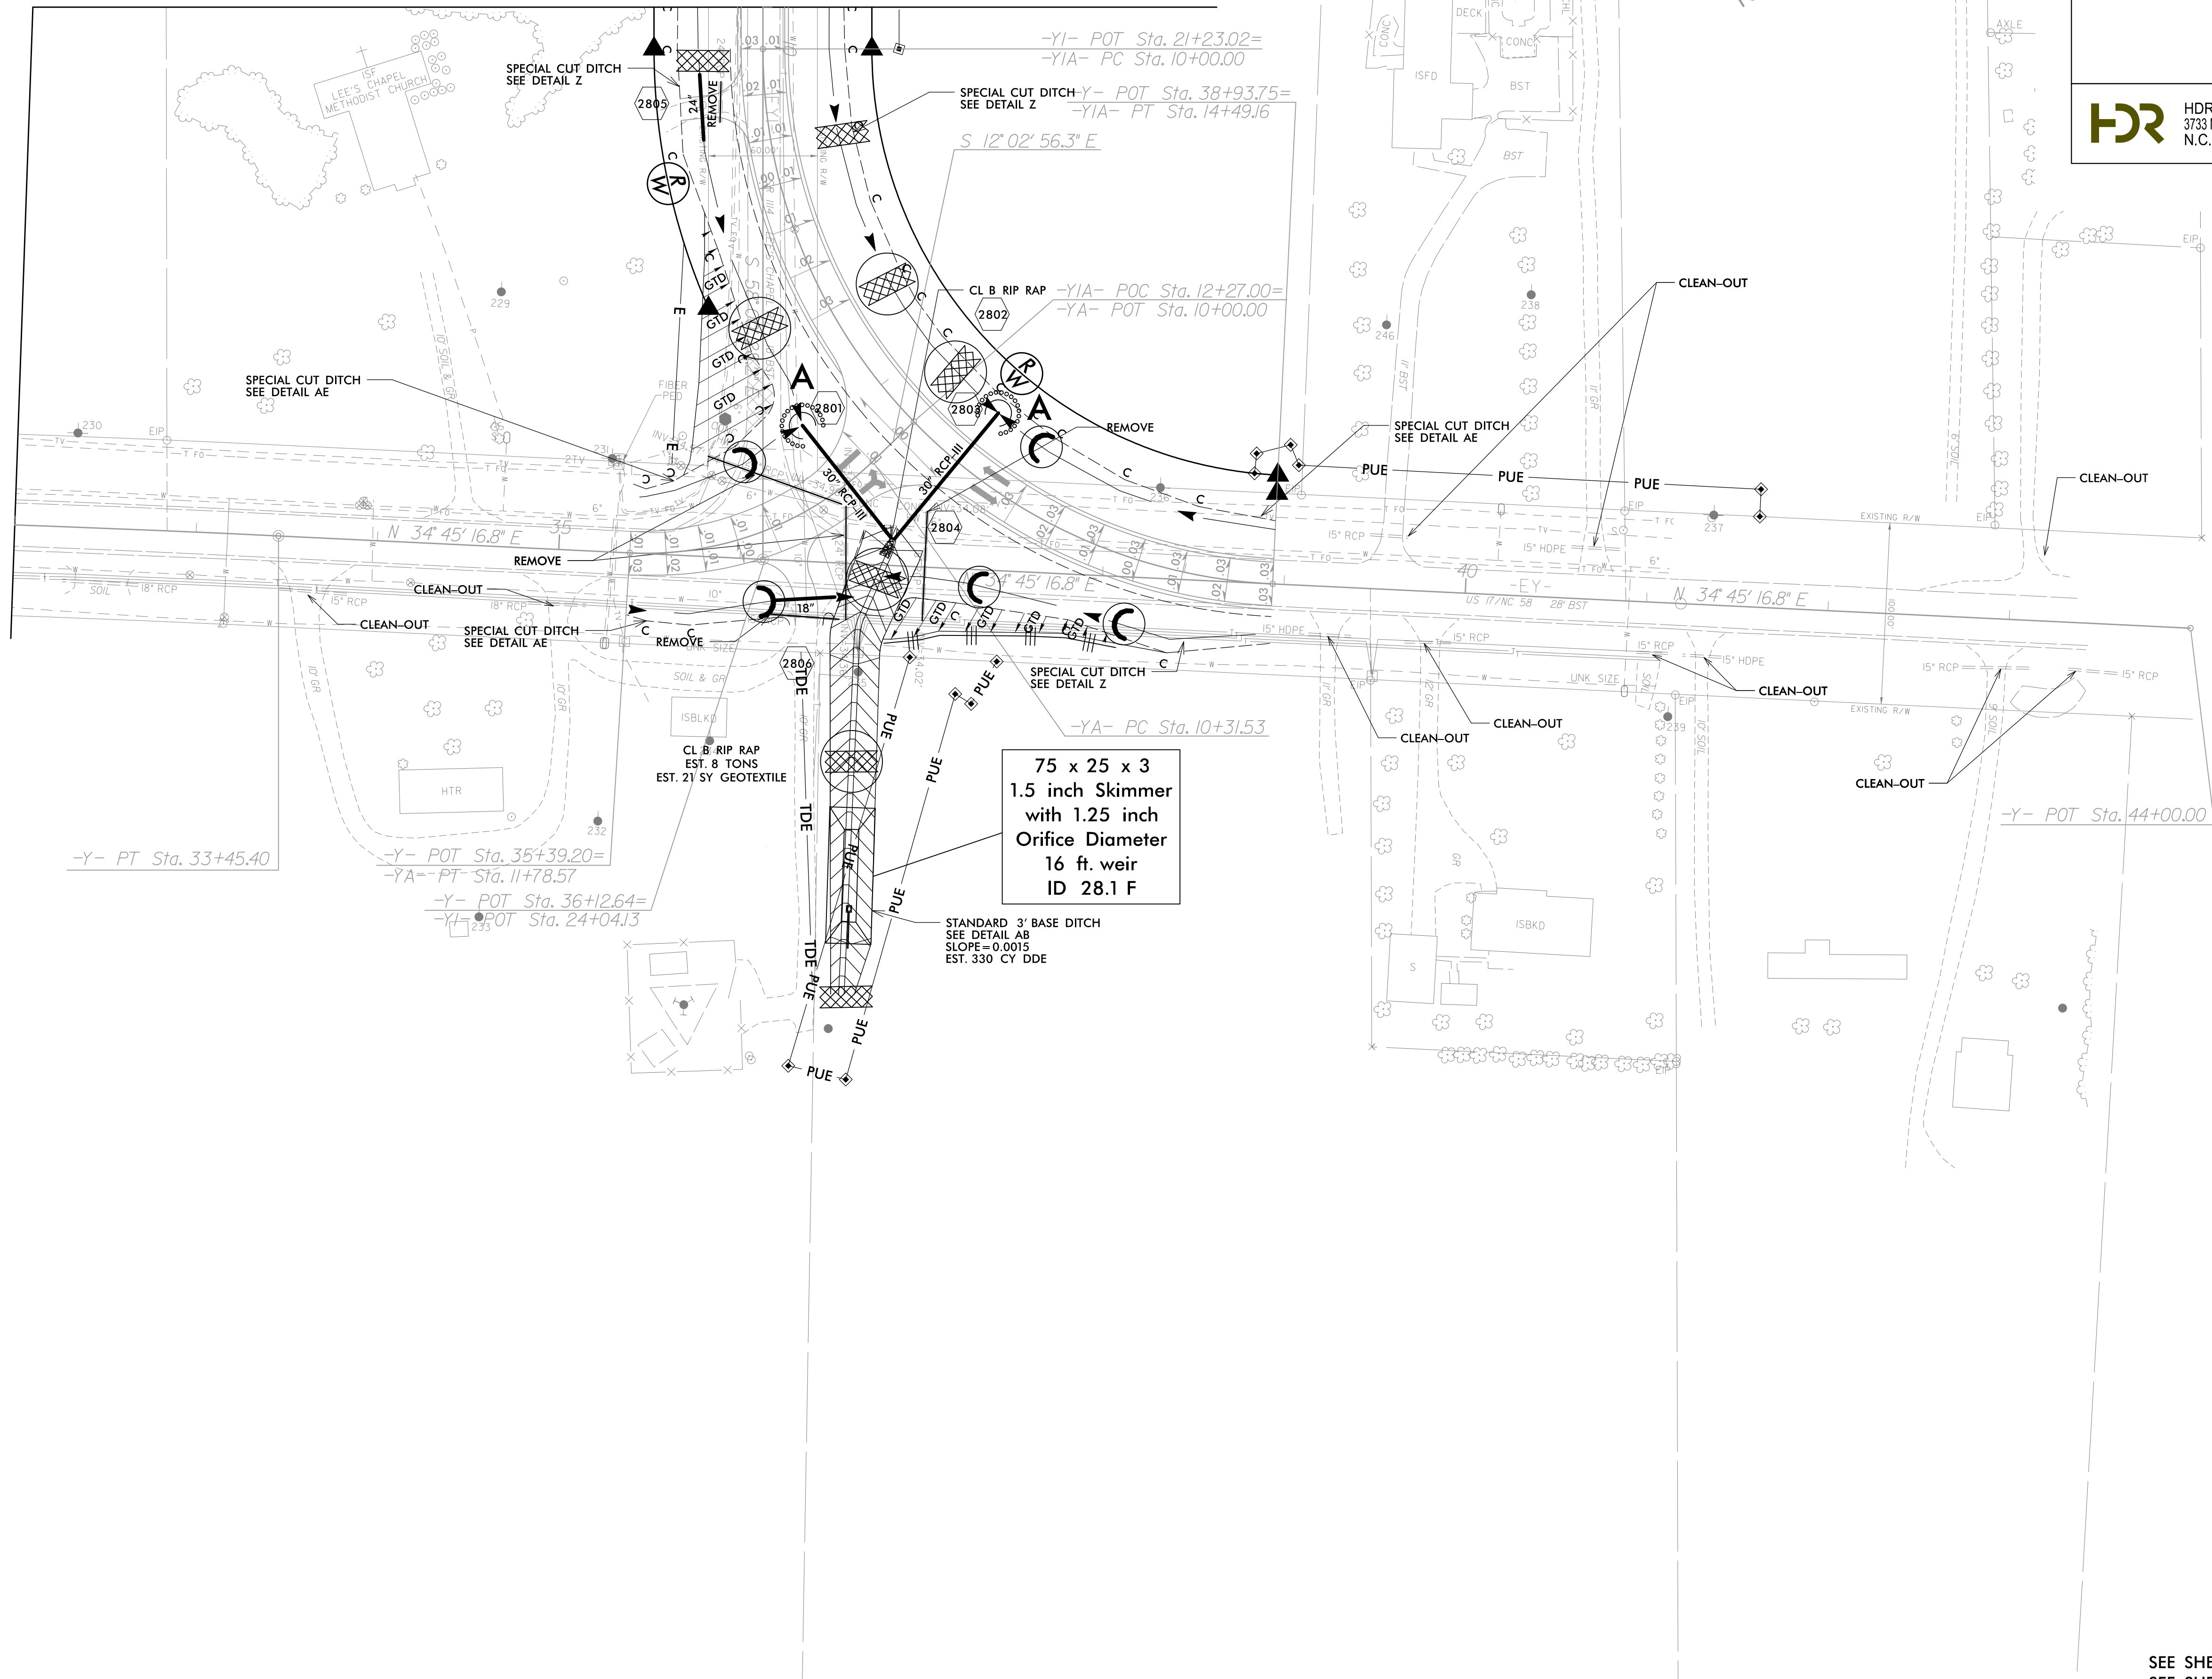

HDR HDR Engineering, Inc. of the Carolinas
 3733 National Drive, Suite 207 Raleigh, N.C. 27612
 N.C.E.L.S. License Number: F-0116

PROJECT REFERENCE NO.	SHEET NO.
R-2514C	EC-53/CONST.28
RW SHEET NO.	
ROADWAY DESIGN ENGINEER	HYDRAULICS ENGINEER

SEE SHEET 41 FOR -Y1- PROFILE
 SEE SHEET 41 FOR -Y1A- PROFILE
 SEE SHEET 41 FOR -YA- PROFILE