



**UTILITIES BY OTHERS**


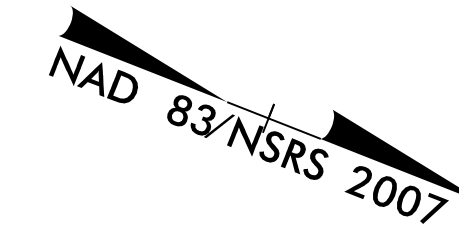


**NOTE:**  
 ALL PROPOSED UTILITY WORK SHOWN ON THIS SHEET WILL BE DONE BY OTHERS. NO PAYMENT WILL BE MADE TO THE CONTRACTOR FOR PROPOSED UTILITY WORK SHOWN ON THIS SHEET.

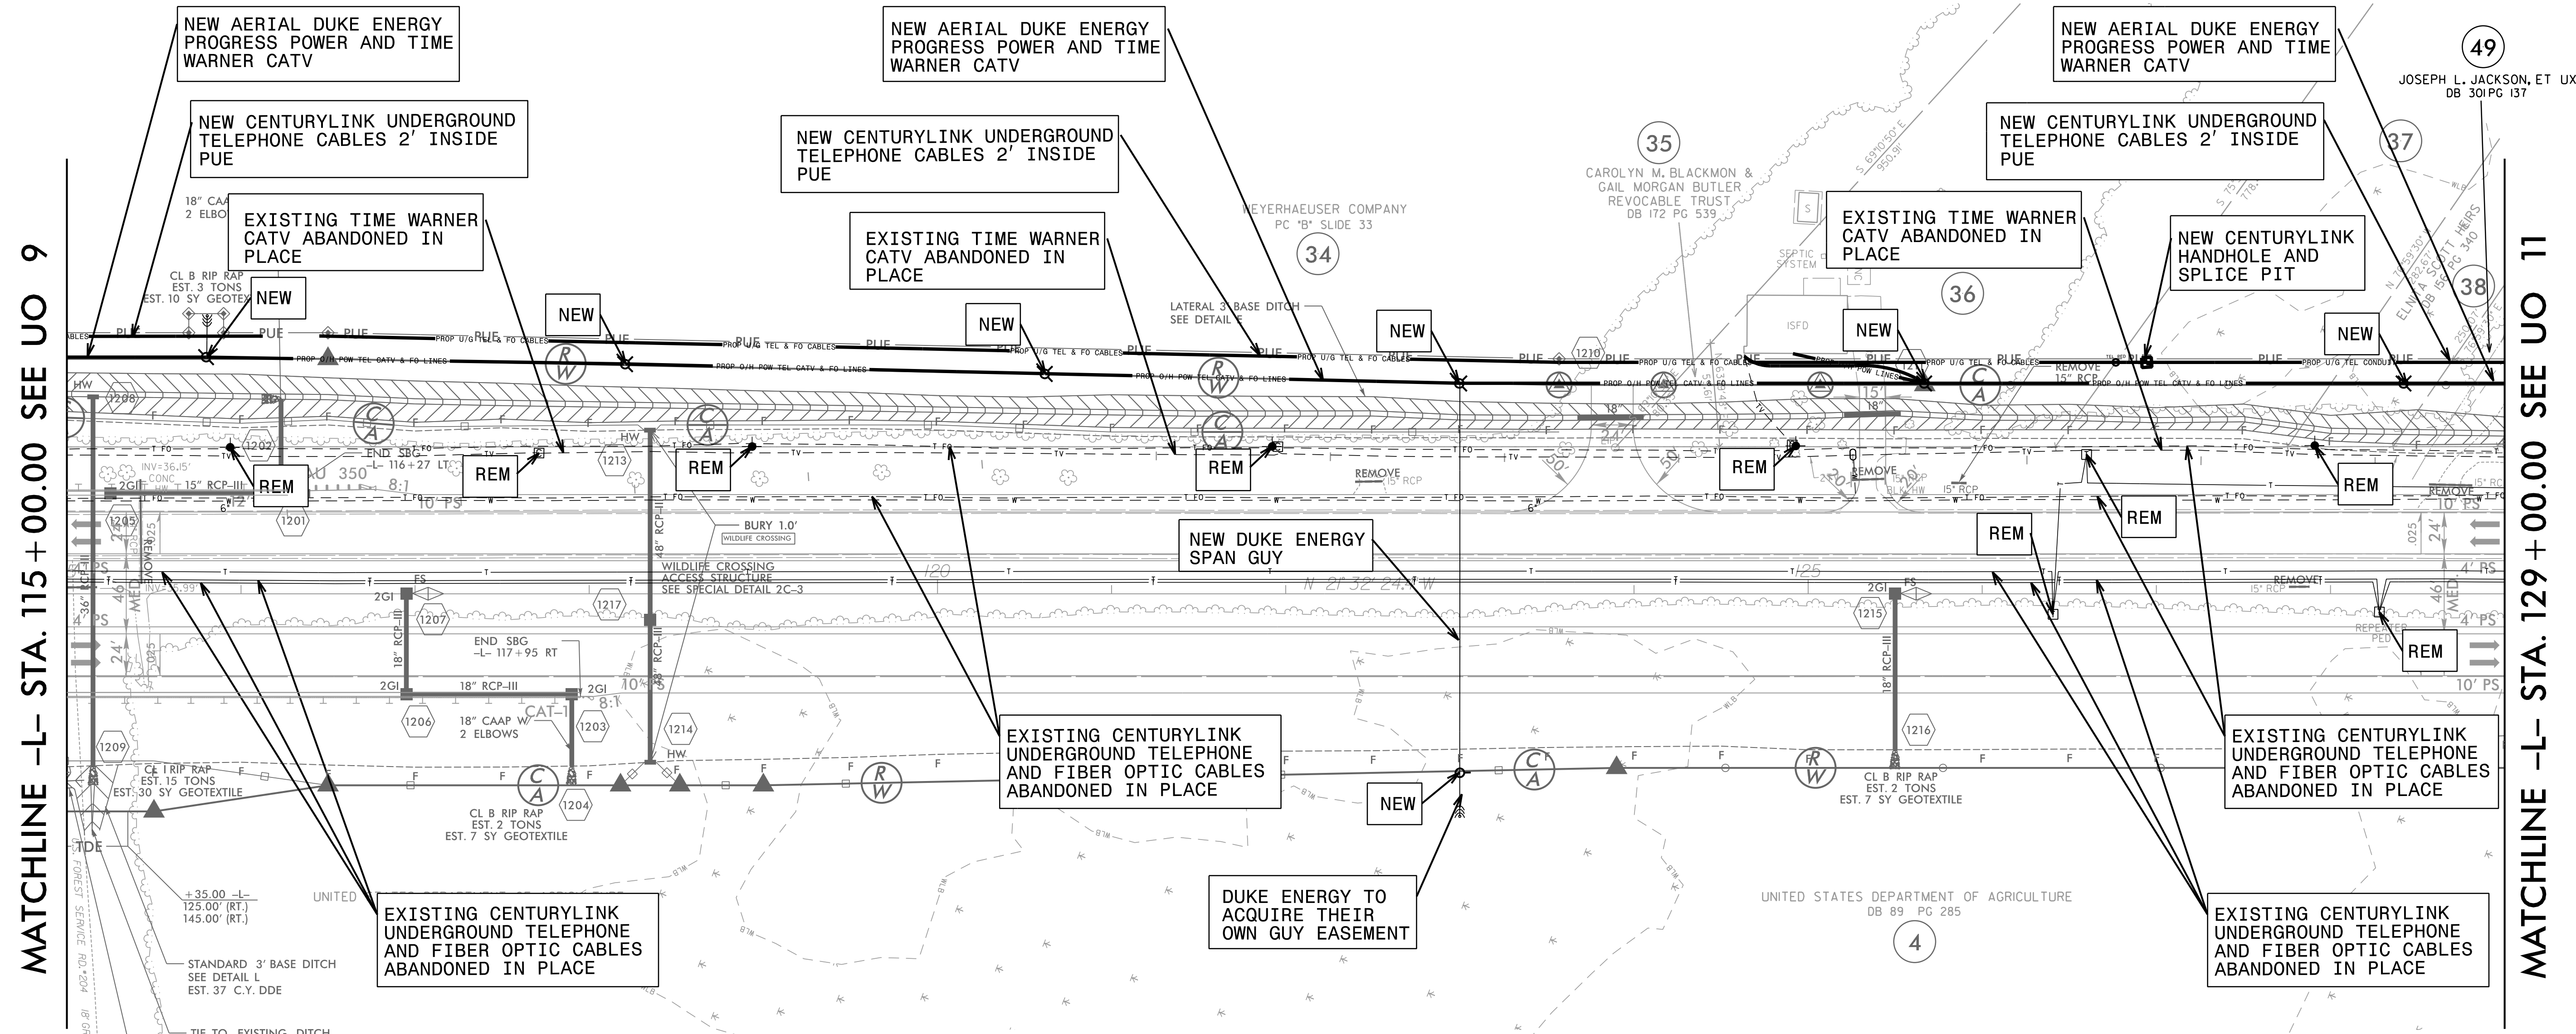

MATCHLINE -L- STA. 115 + 00.00 SEE UO 9

MATCHLINE -L- STA. 129 + 00.00 SEE UO 11

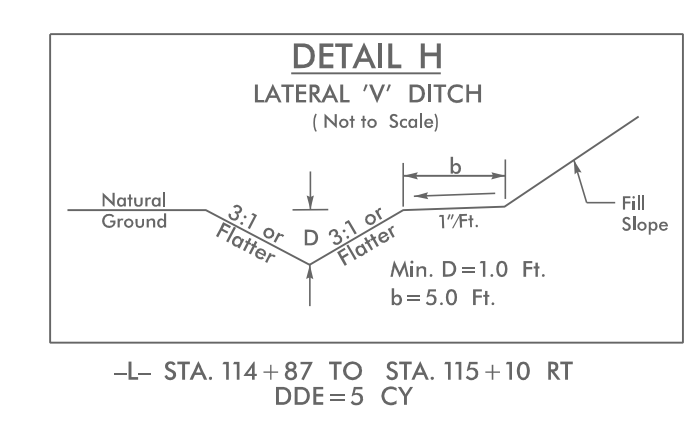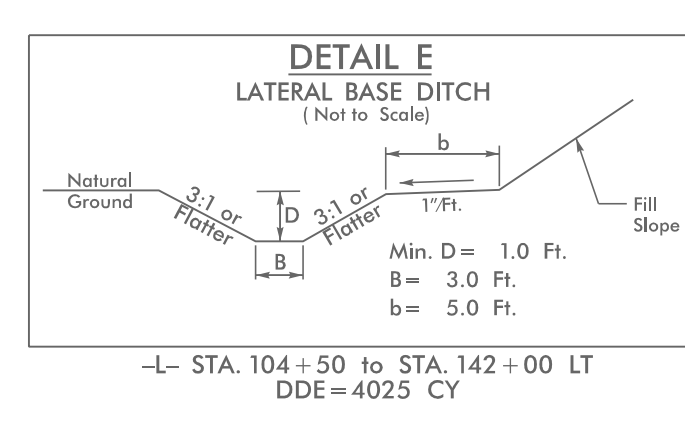

- NOTES:**
1. ALL CENTURYLINK UNDERGROUND TELEPHONE AND FIBER OPTIC IS TO BE ABANDONED IN PLACE. ALL PEDESTALS AND OTHER HARDWARE TO BE REMOVED. ALL CENTURYLINK RELOCATIONS ARE 2' INSIDE RW AND/OR PUE UNLESS OTHERWISE NOTED. ALL BORES TO BE 15' UNDER WETLANDS AS WELL AS UNDER -L- LINE AND PERPENDICULAR TO -L- LINE. BURIED CABLES AND BORES TO CLEAR UNDERCUT AREAS AND DITCH'S BY A MINIMUM OF 3'
  2. ALL TIME WARNER CATV IS TO BE ABANDONED IN PLACE. ALL PEDESTALS AND OTHER HARDWARE TO BE REMOVED.

<p><b>UTILITY OWNERS ON THIS SHEET</b></p> <p>DUKE PROGRESS ENERGY - POWER              TIME WARNER - CATV              CENTURYLINK - TELEPHONE AND FIBER OPTIC</p>	<p><b>PLANS PREPARED BY :</b></p> <p><b>RK&amp;K</b></p> <p>RUMMEL, KLEPPER &amp; KAHL, LLP              900 RIDGEFIELD DRIVE SUITE 350              RALEIGH, NORTH CAROLINA 27609-3960              NC LICENSE NO. F-0112 • (919) 878-9560</p>
---	---