
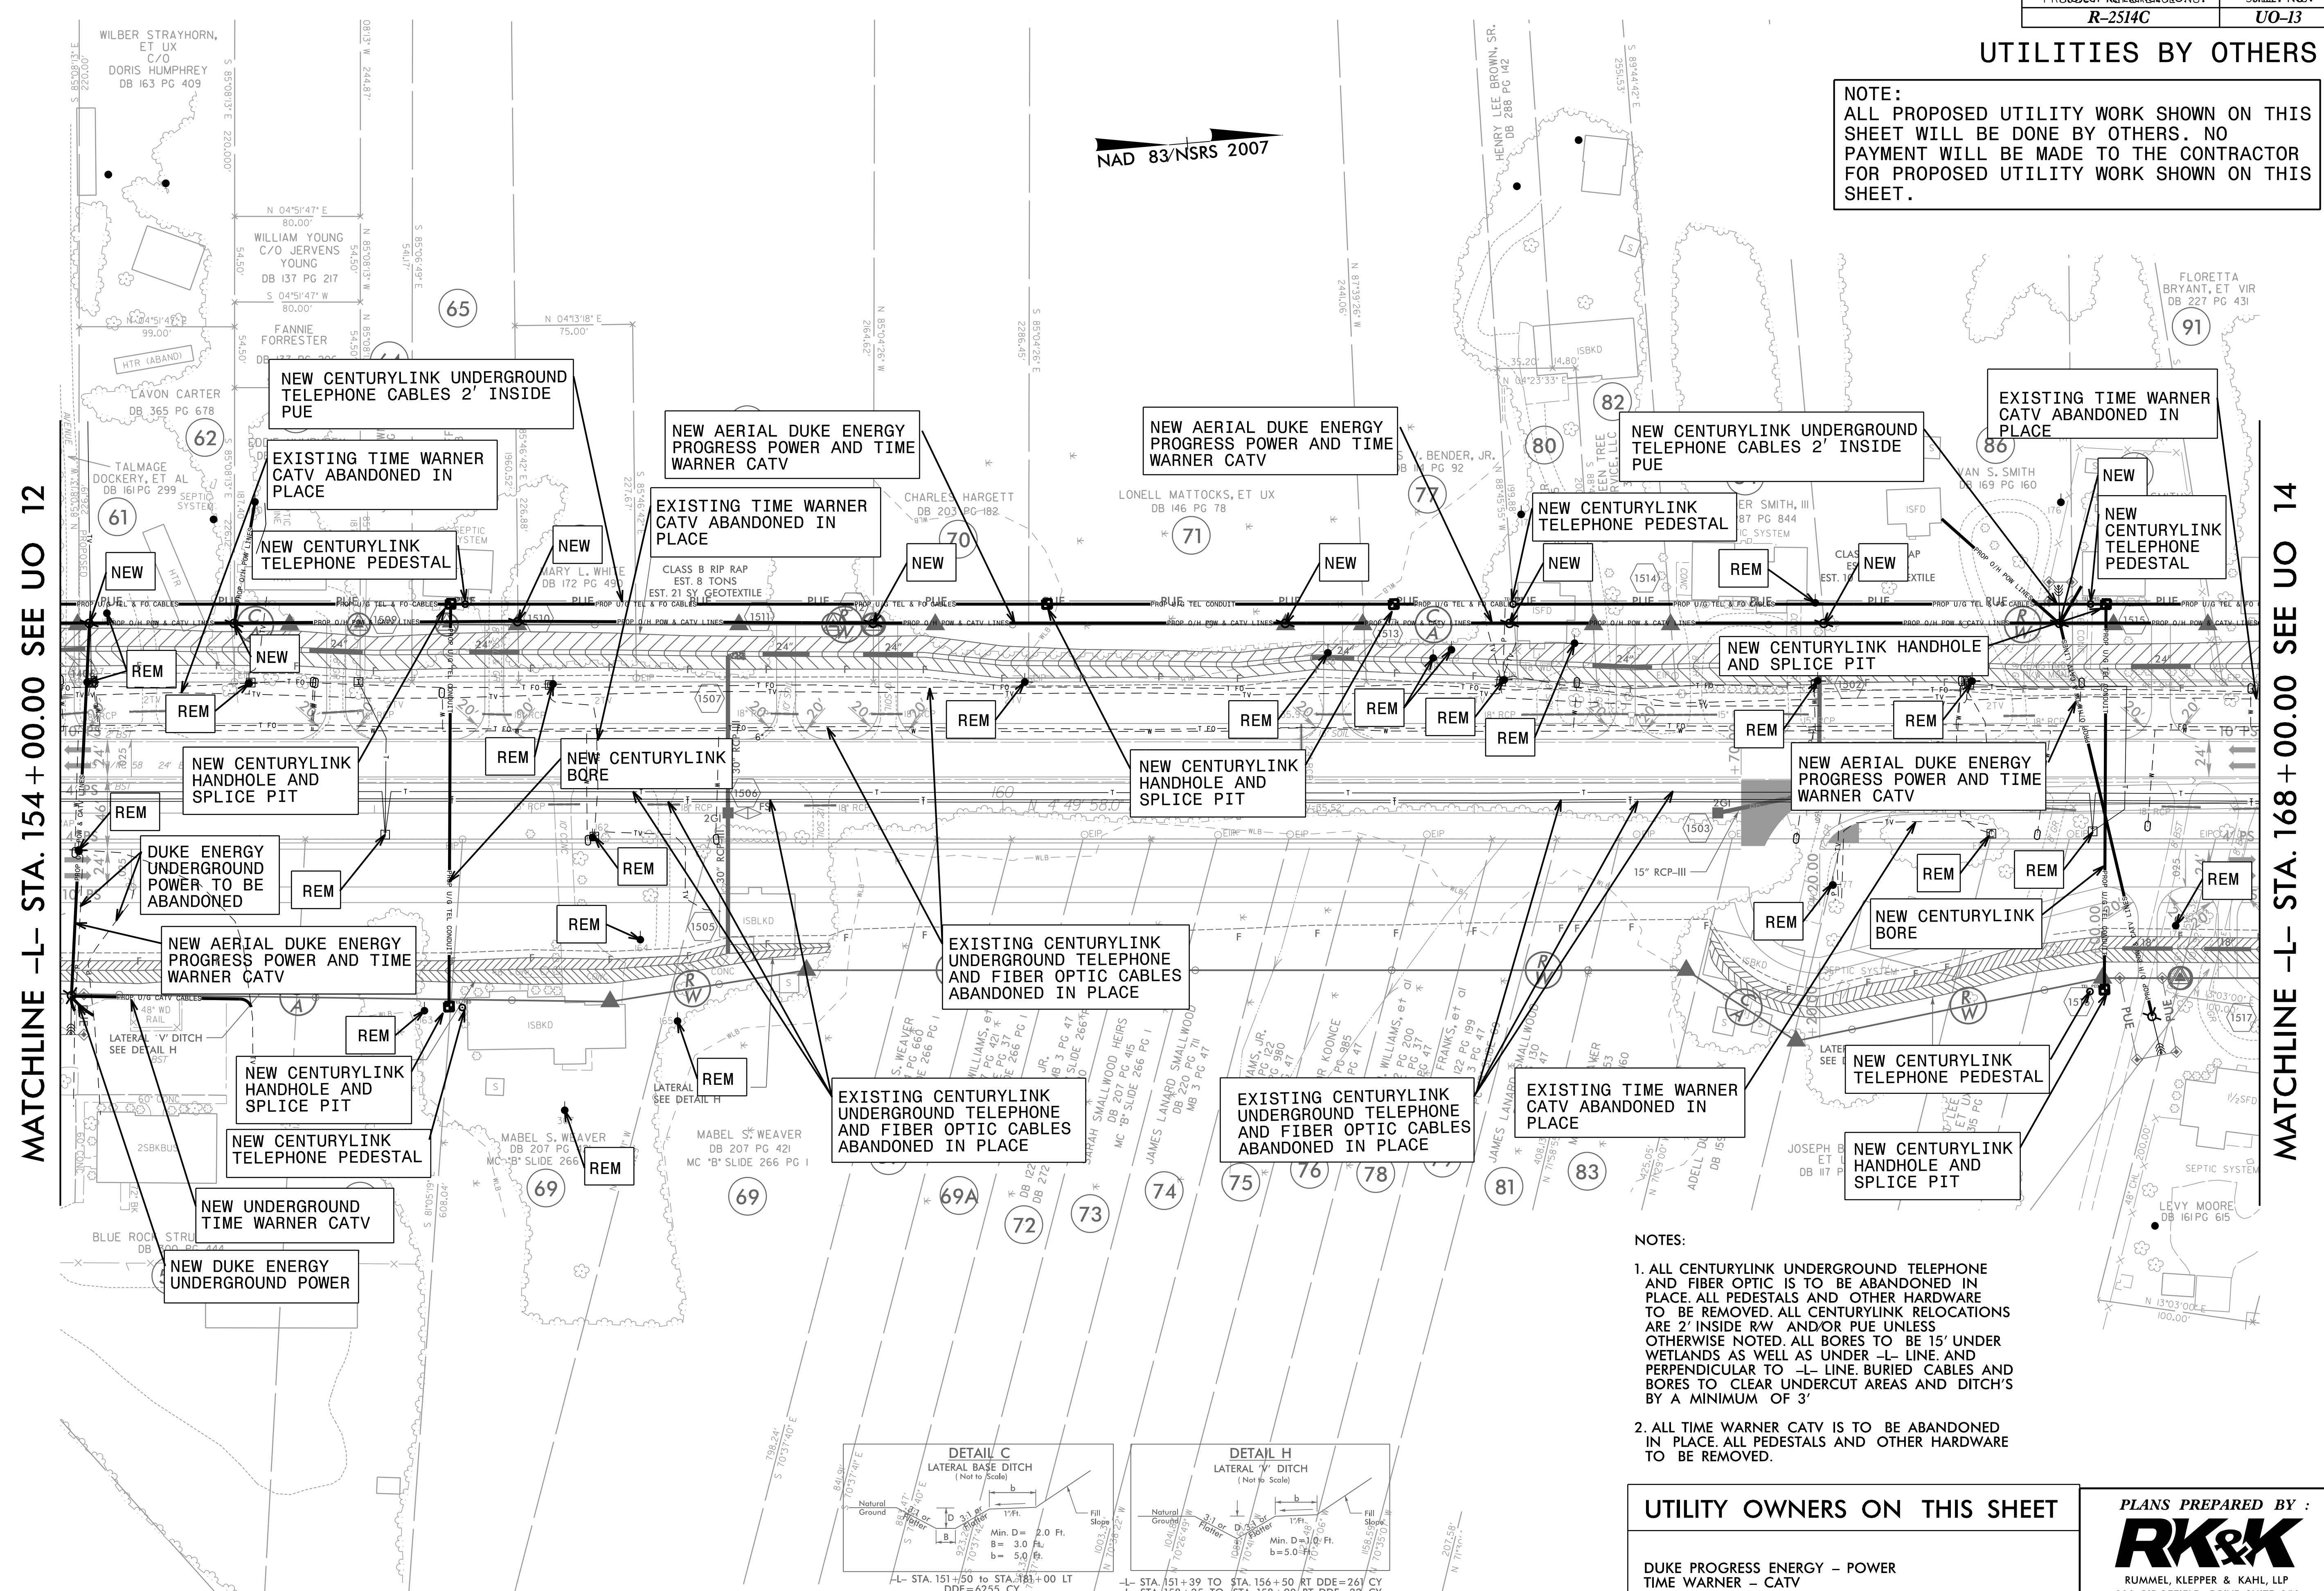


UTILITIES BY OTHERS

NOTE:
ALL PROPOSED UTILITY WORK SHOWN ON THIS SHEET WILL BE DONE BY OTHERS. NO PAYMENT WILL BE MADE TO THE CONTRACTOR FOR PROPOSED UTILITY WORK SHOWN ON THIS SHEET.

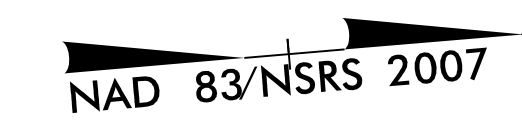

MATCHLINE -L- STA. 154 + 00.00 SEE UO 12

MATCHLINE -L- STA. 168 + 00.00 SEE UO 14



NOTES:

1. ALL CENTURYLINK UNDERGROUND TELEPHONE AND FIBER OPTIC IS TO BE ABANDONED IN PLACE. ALL PEDESTALS AND OTHER HARDWARE TO BE REMOVED. ALL CENTURYLINK RELOCATIONS ARE 2' INSIDE RW AND/OR PUE UNLESS OTHERWISE NOTED. ALL BORES TO BE 15' UNDER WETLANDS AS WELL AS UNDER -L- LINE AND PERPENDICULAR TO -L- LINE. BURIED CABLES AND BORES TO CLEAR UNDERCUT AREAS AND DITCH'S BY A MINIMUM OF 3'
2. ALL TIME WARNER CATV IS TO BE ABANDONED IN PLACE. ALL PEDESTALS AND OTHER HARDWARE TO BE REMOVED.

UTILITY OWNERS ON THIS SHEET

- DUKE PROGRESS ENERGY - POWER
- TIME WARNER - CATV
- CENTURYLINK - TELEPHONE AND FIBER OPTIC

PLANS PREPARED BY :

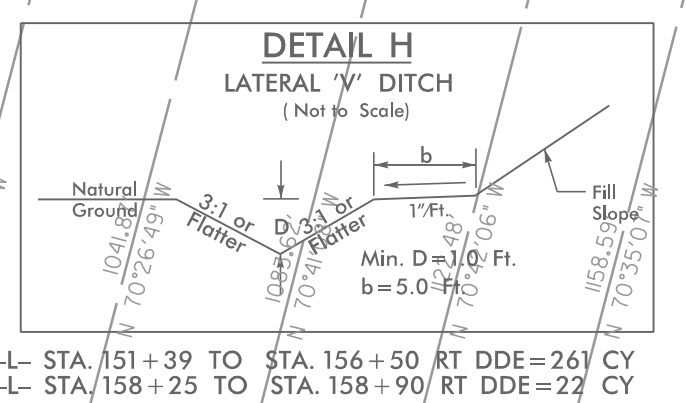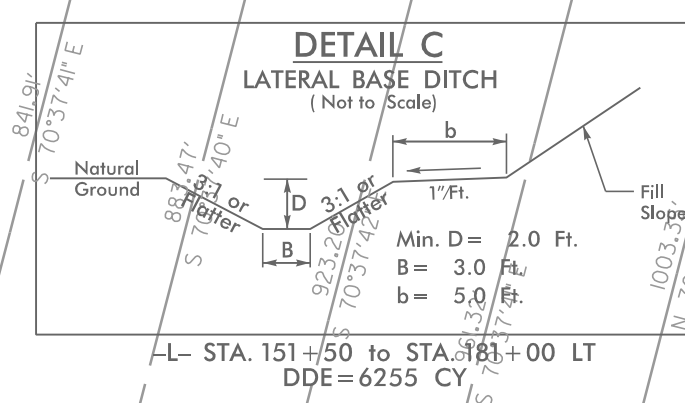

-L- STA. 151+50 TO STA. 161+00 LT DDE=6255 CY
-L- STA. 151+39 TO STA. 156+50 RT DDE=261 CY
-L- STA. 158+25 TO STA. 158+90 RT DDE=22 CY