


8/23/99

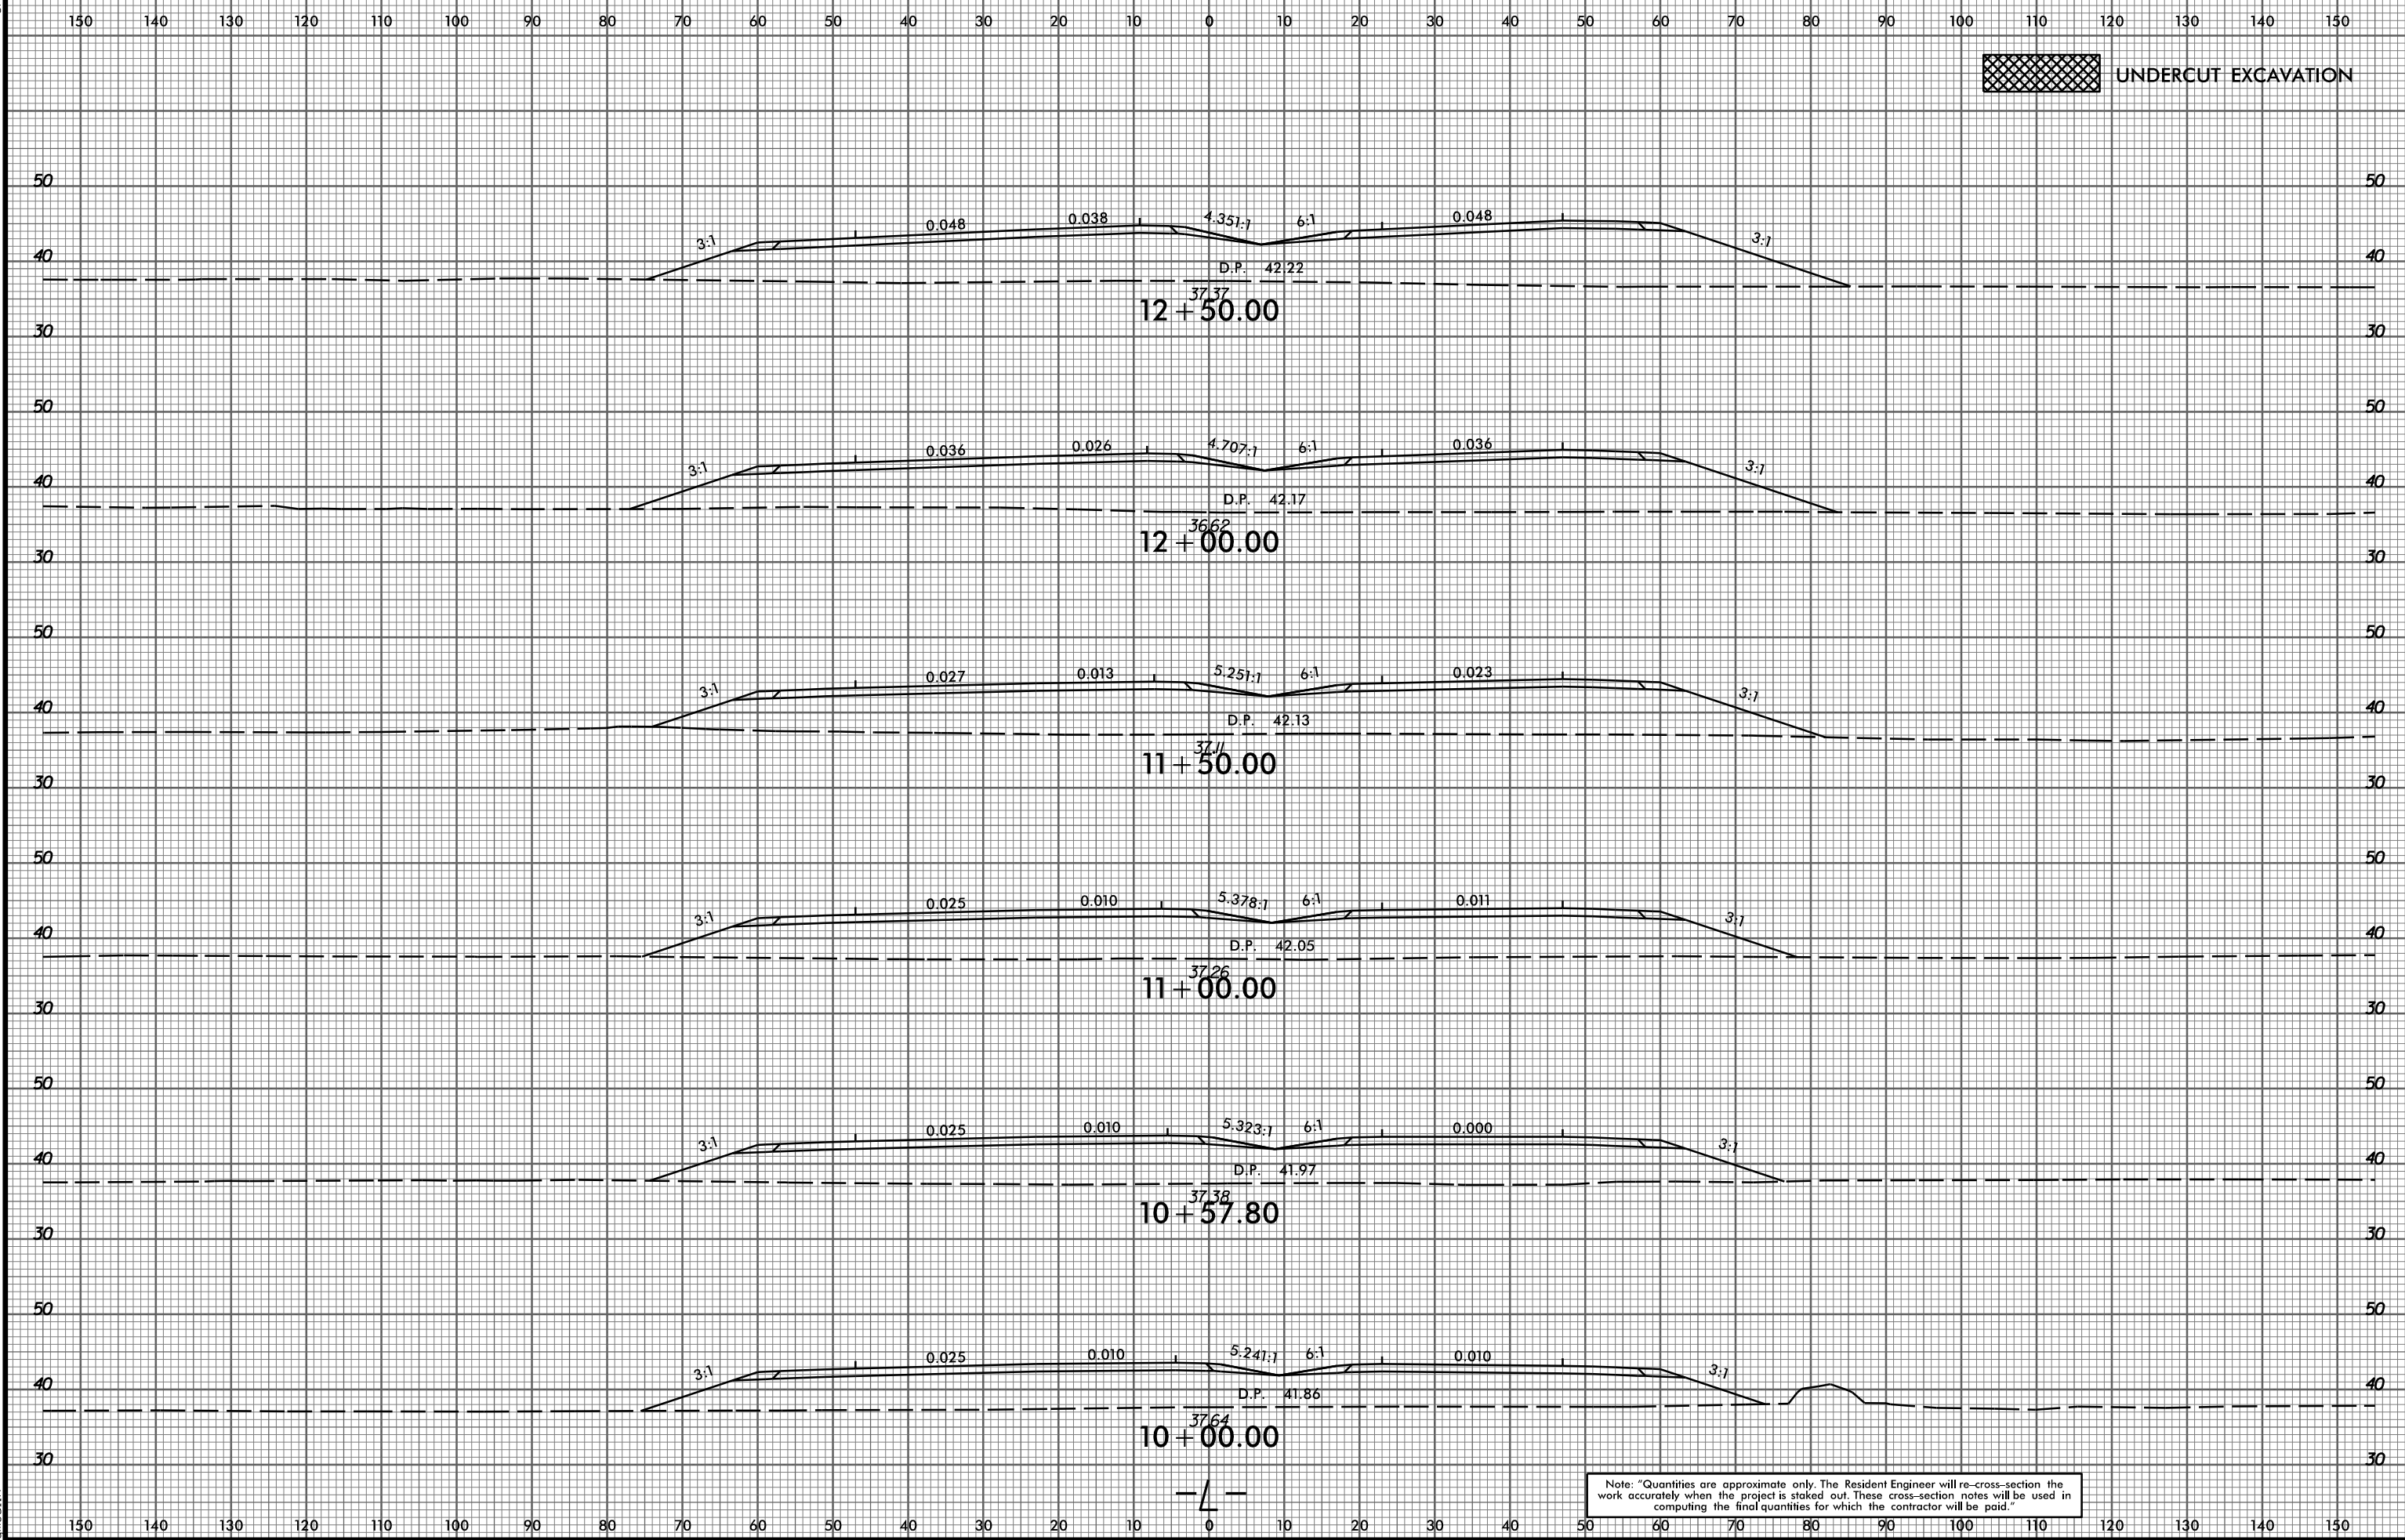

UNDERCUT EXCAVATION

Note: "Quantities are approximate only. The Resident Engineer will re-cross-section the work accurately when the project is staked out. These cross-section notes will be used in computing the final quantities for which the contractor will be paid."

2/9/2015 P:\R2514C\Roadway\XSC\R2514C_Rdy_xp1.L.dgn amedlin