


8/23/99

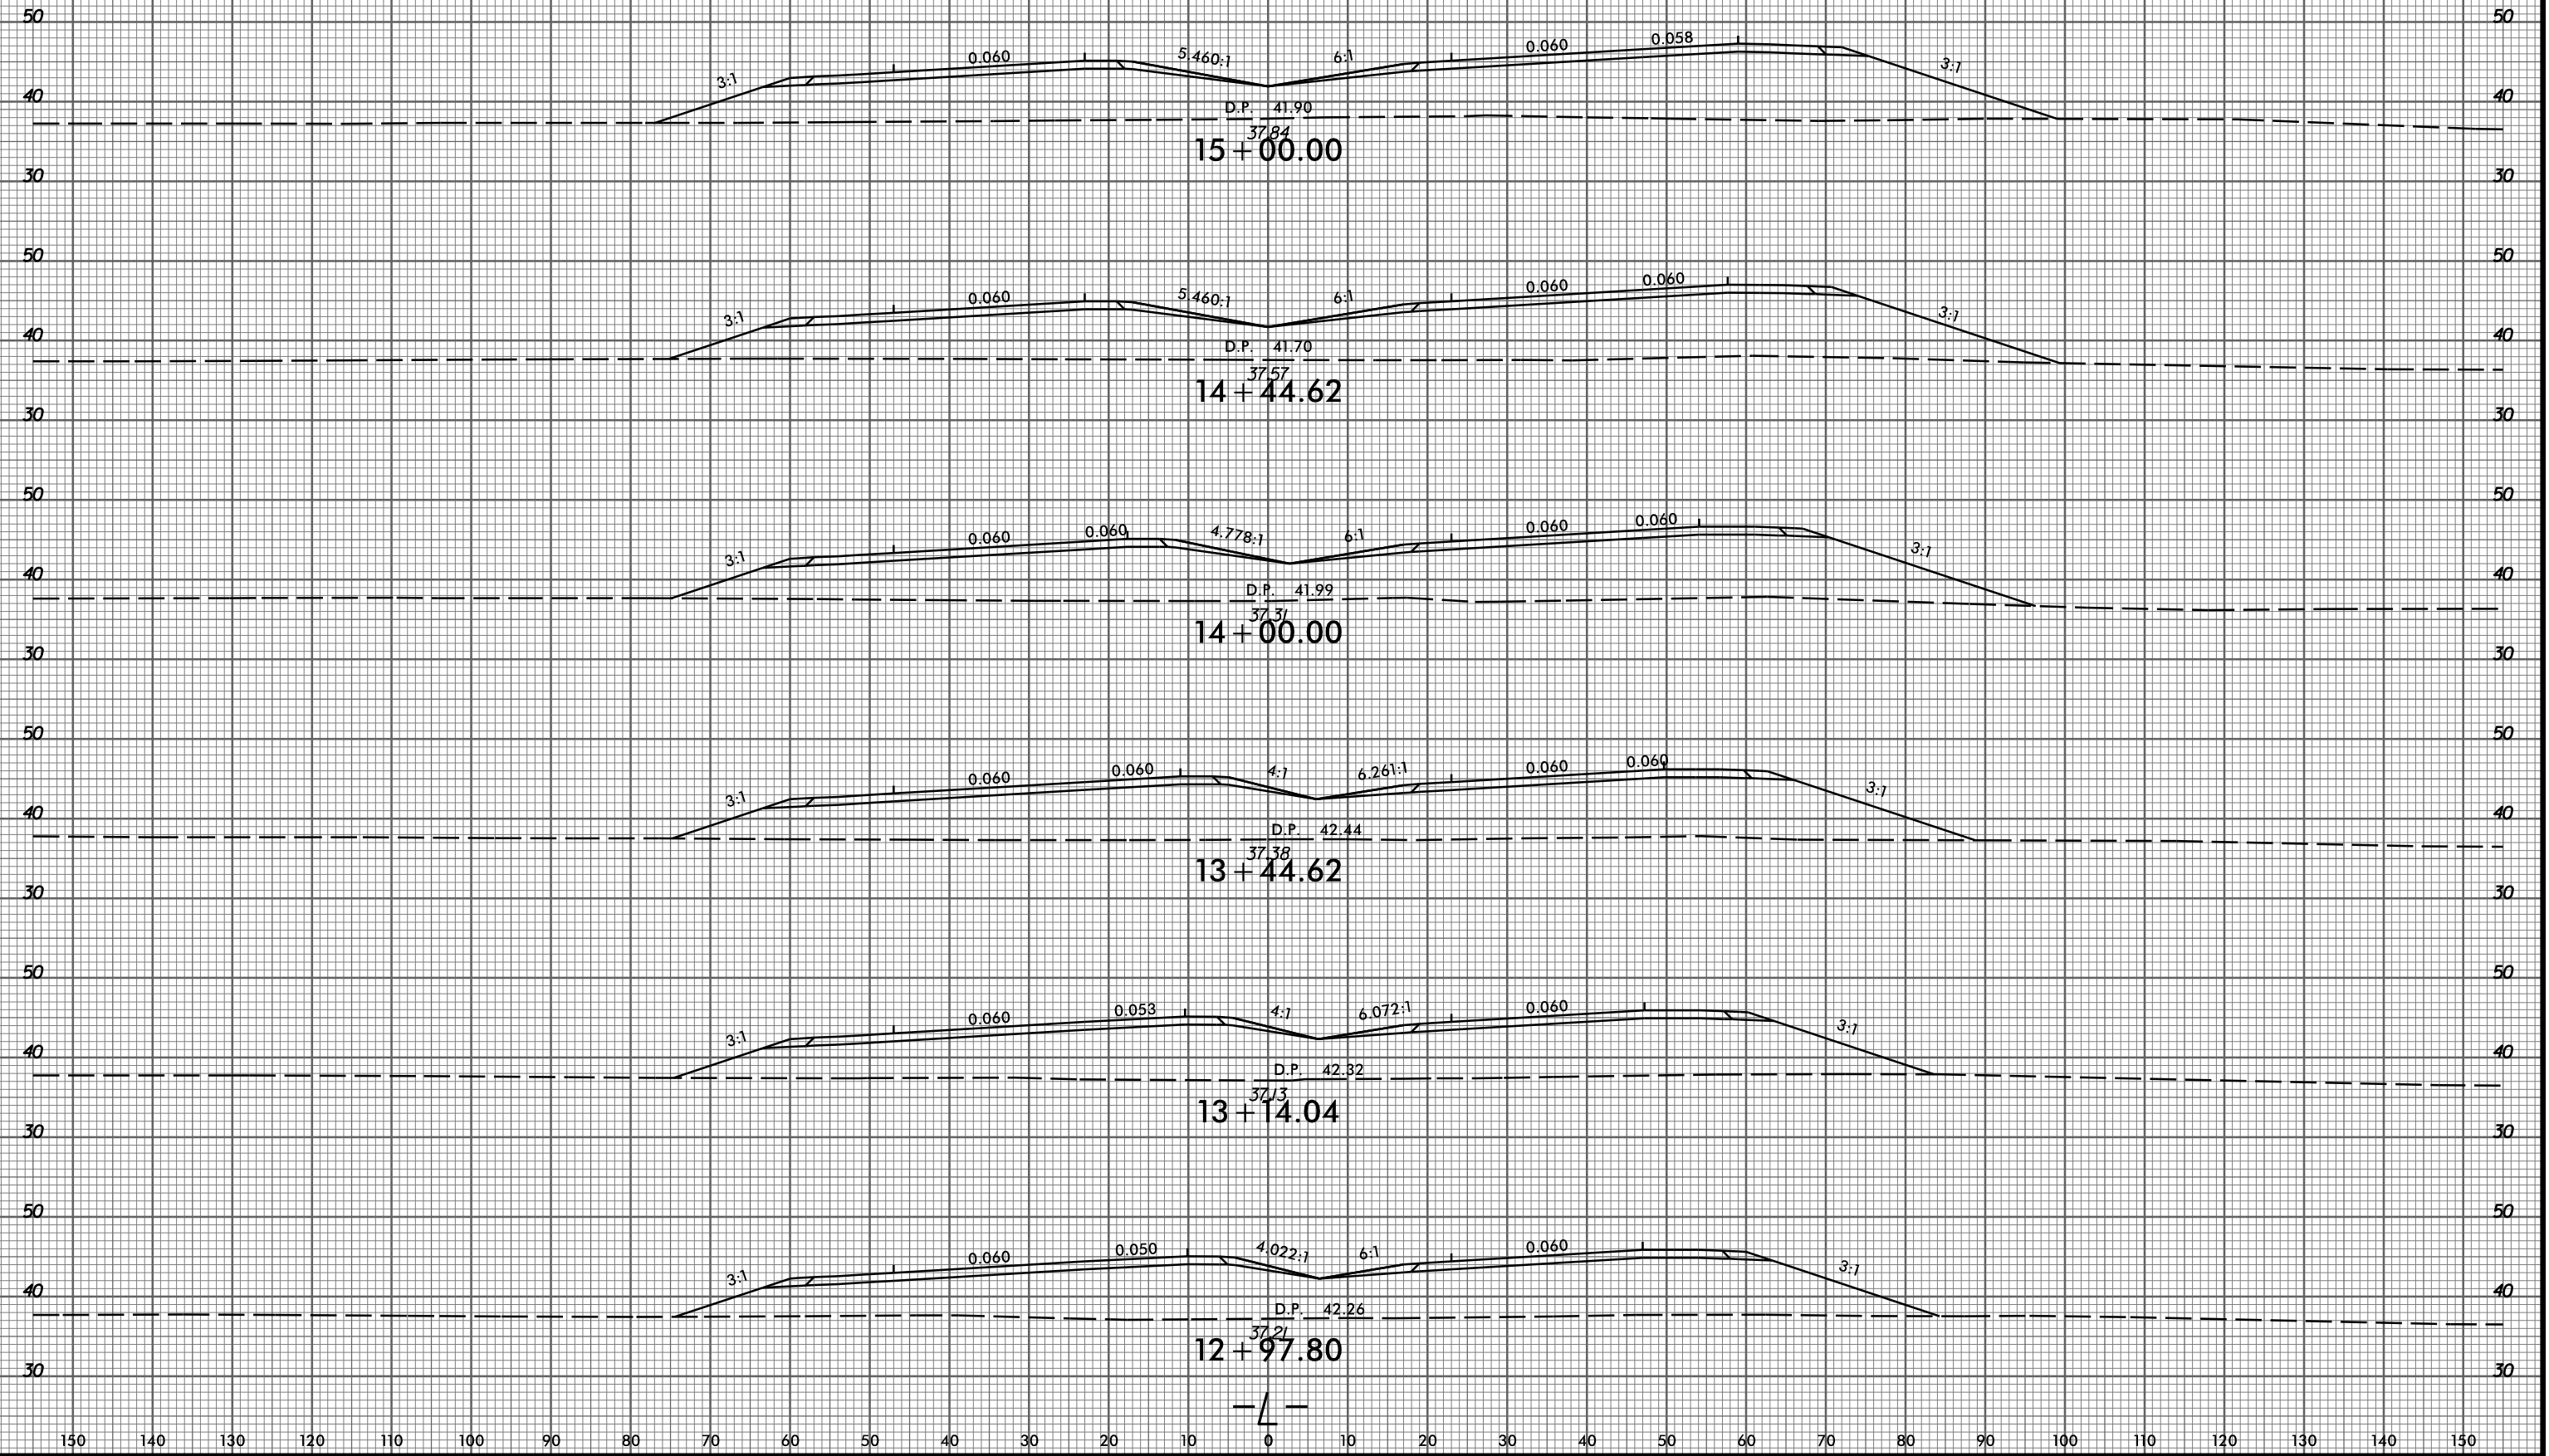

150 140 130 120 110 100 90 80 70 60 50 40 30 20 10 0 10 20 30 40 50 60 70 80 90 100 110 120 130 140 150



2/9/2015 P:\8522-01\Cadd\2514C\Roadway\XSC\2514C_Rdy_xp.L.dgn gmedlin