


8/23/99

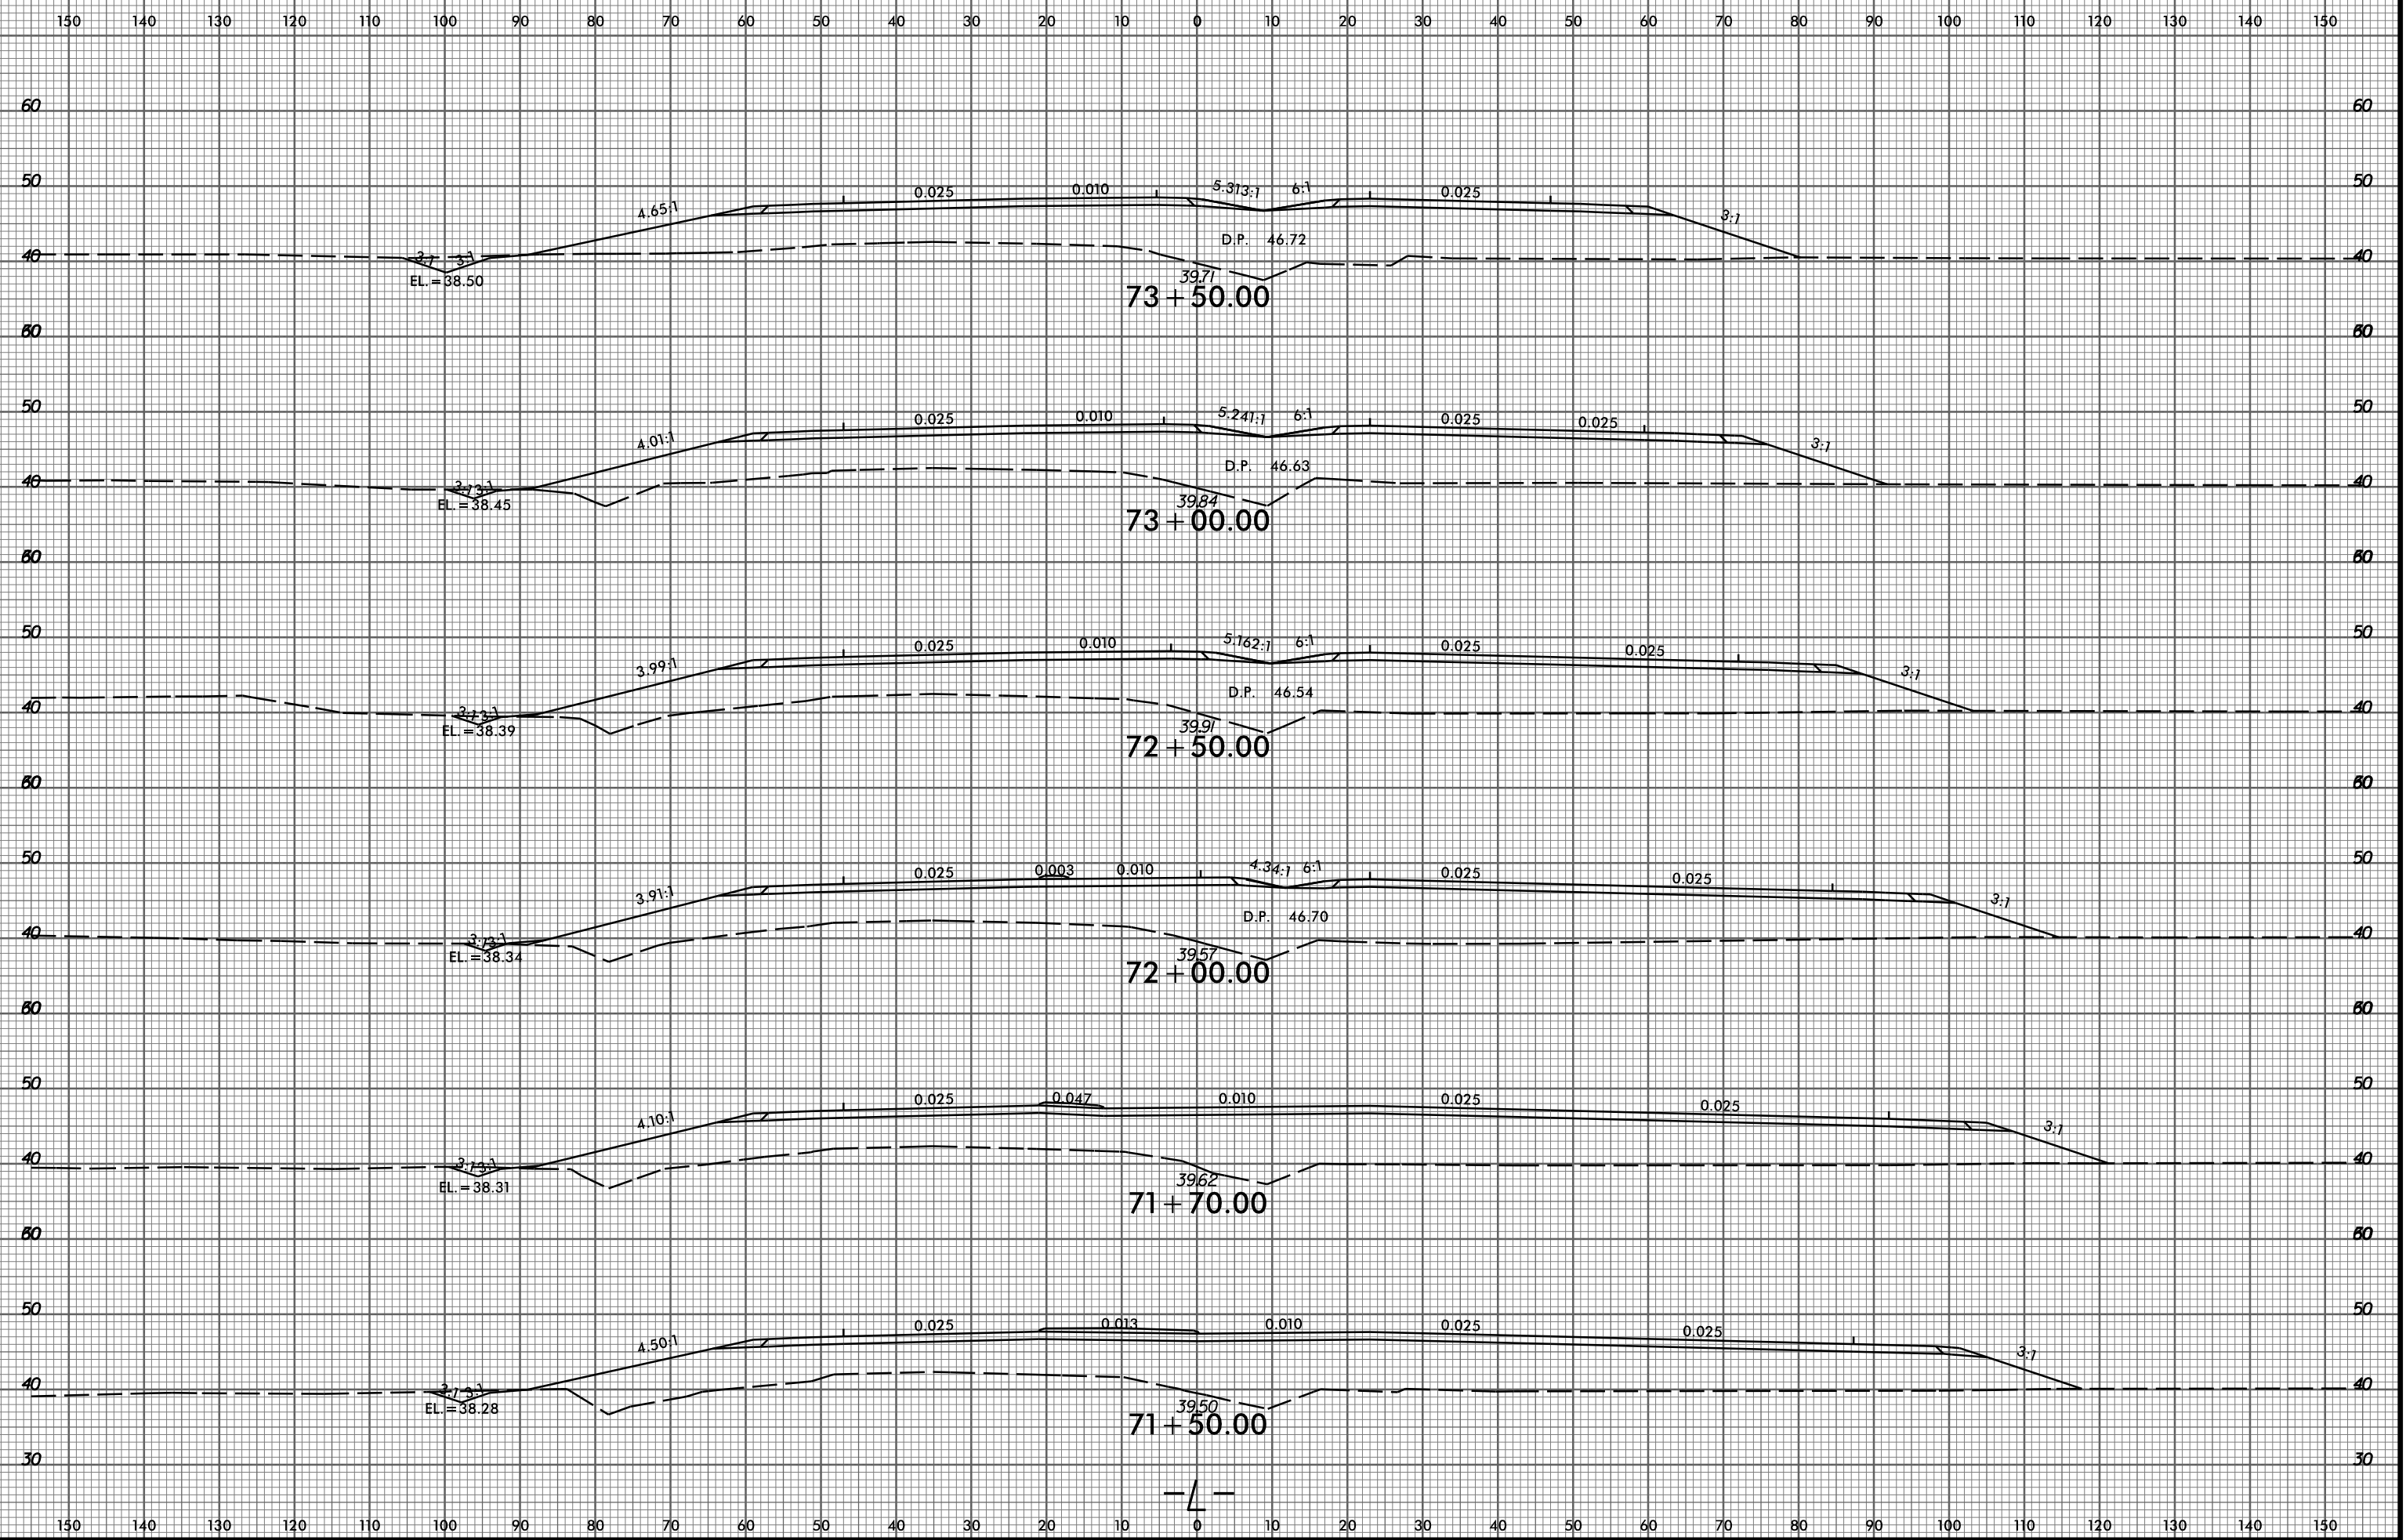

P:\8522-01\Cadd\2514C\Roadway\XSC\2514C_Rdy_xp1.L.dgn
amedlin

2/9/2015