


8/23/99

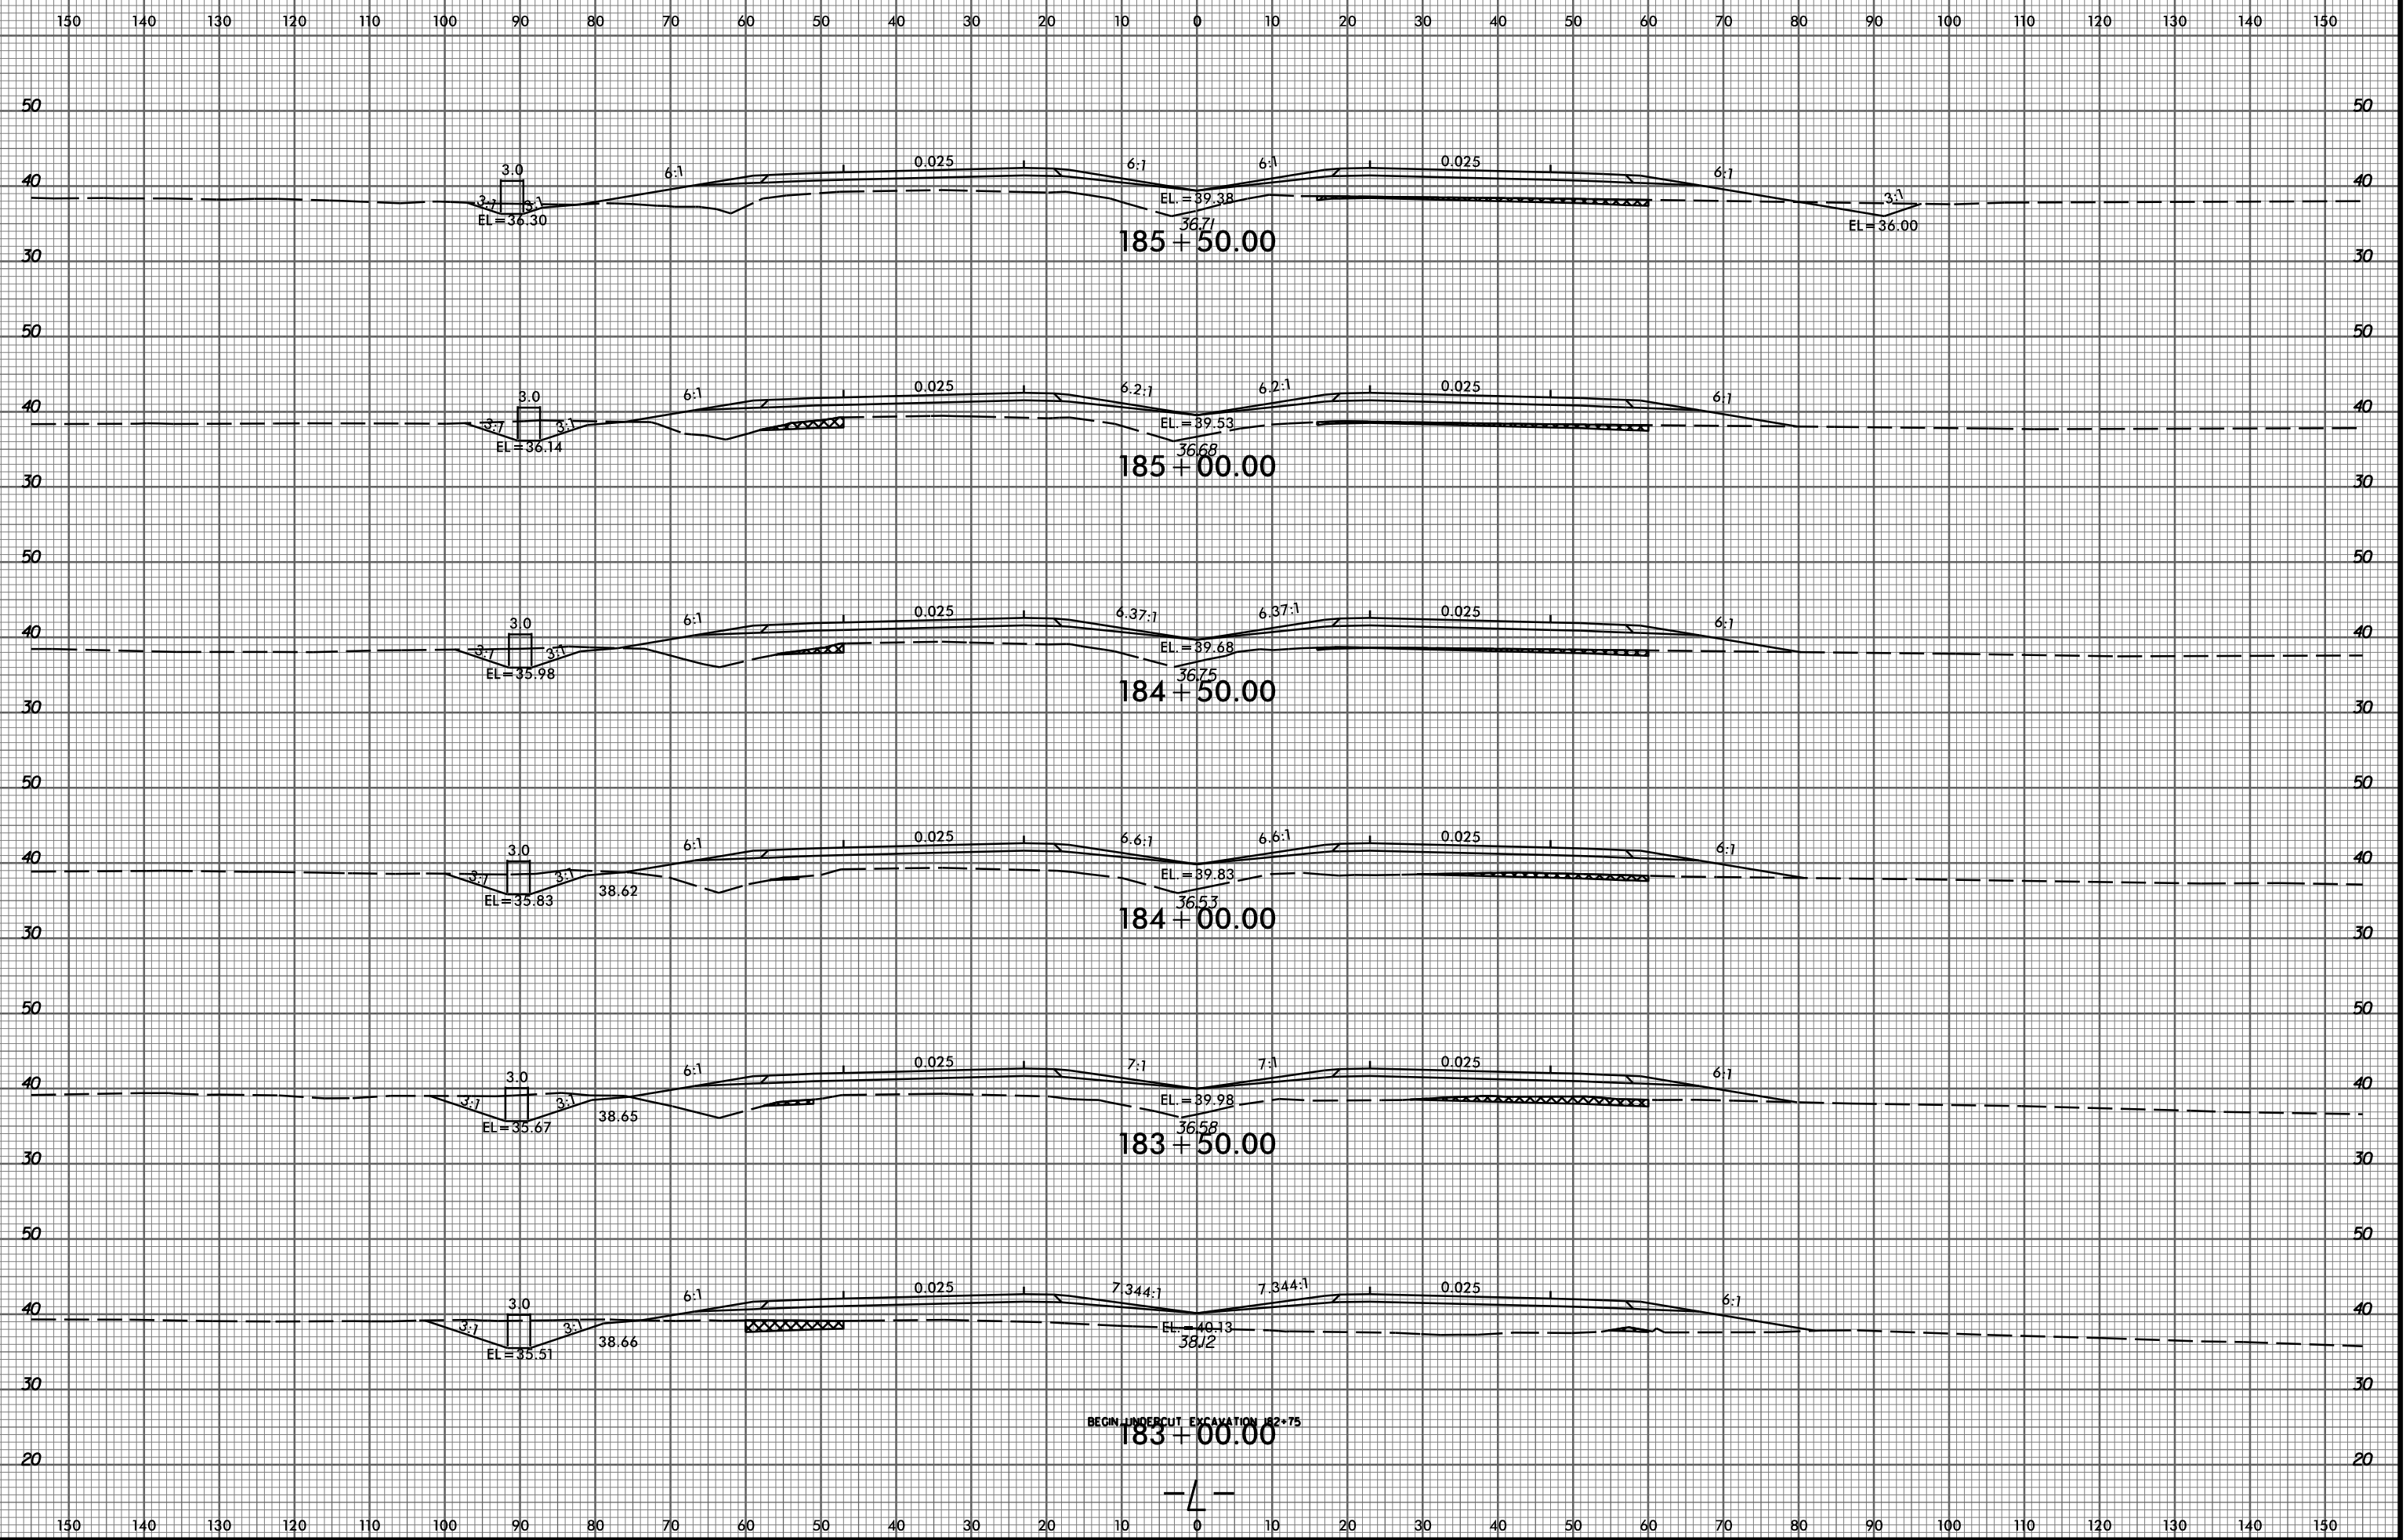

BEGIN UNDERCUT EXCAVATION 182+75

-L-

P:\8522-01\Cadd\2514C\Roadway\XSC\2514C\_Rdy\_xp1.L.dgn  
amedin